





THE SEAL APPEARING ON THIS DOCUMENT WAS AUTHORIZED BY:
ROBERTO J. RUIZ ARCHITECT, ARCHITECTURAL REGISTRATION 12148,
ALTERATION OF A SEALED DOCUMENT WITHOUT PROPER
NOTIFICATION TO THE RESPONSIBLE ARCHITECT IS AN OFFENSE
UNDER THE TEXAS BOARD OF ARCHITECTURAL EXAMINERS
Construction Documents

SHEET
NO. A7.5
OF
SET NUMBER


REVISED:

DATE: 9/30/16
DRAWN BY: JER
PROJECT NO.:

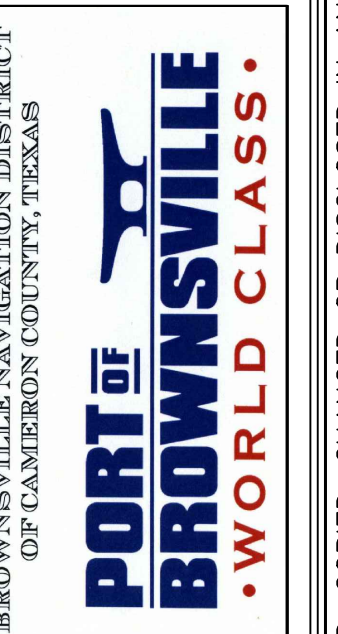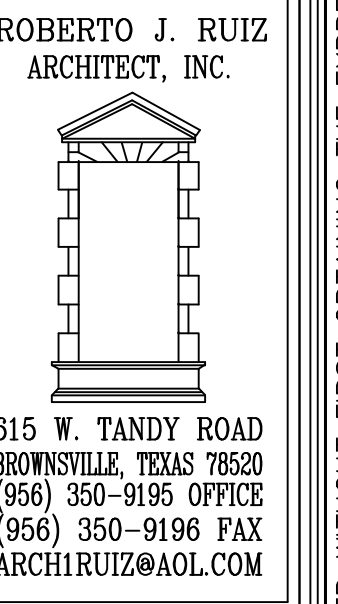


PROJECT: ADMINISTRATION COMPLEX
REHABILITATION AND BUILDING ADDITIONS
OWNER: BROWNSVILLE NAVIGATION DISTRICT
PORT OF BROWNSVILLE
BROWNSVILLE, TEXAS

SHEET TITLE:
WALL SECTIONS

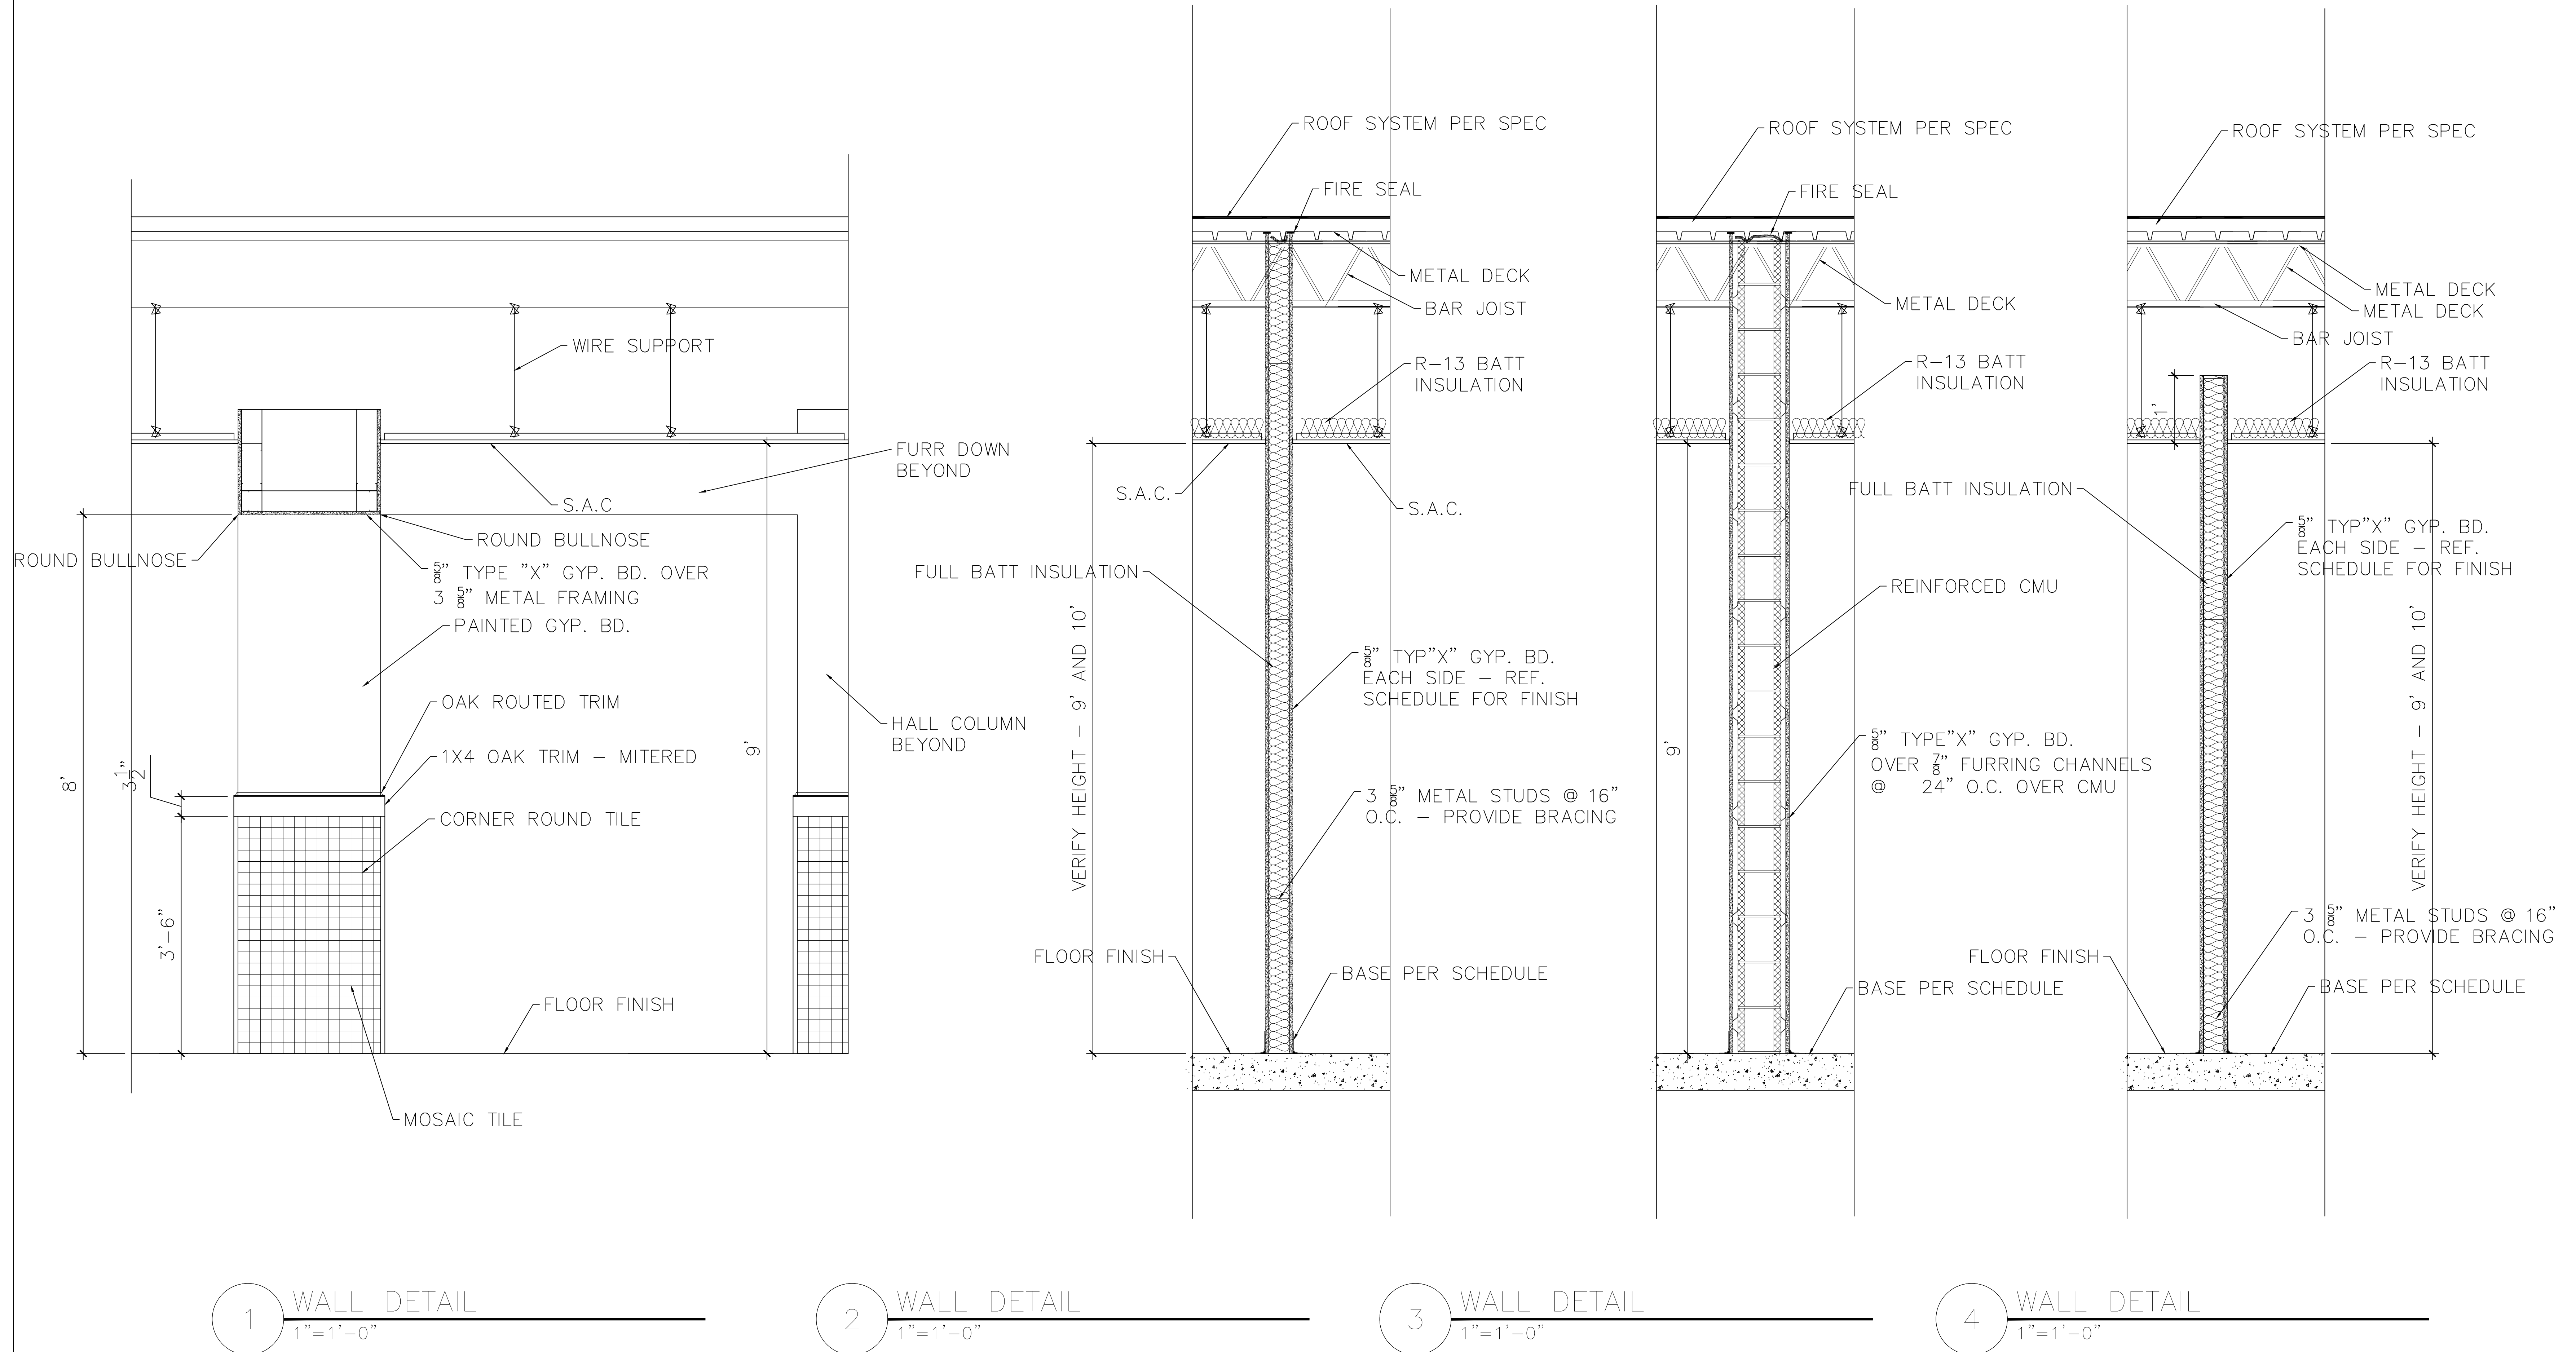

E SIZE SHEET - SCALE 1"=1'-0"

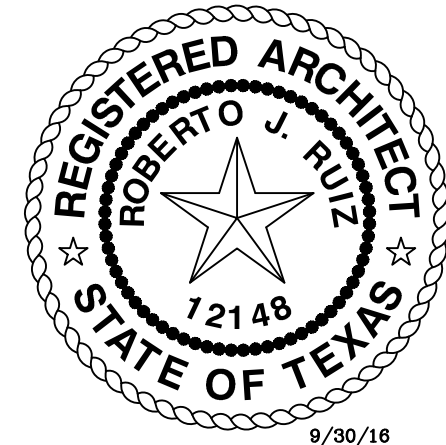

THE SEAL APPEARING ON THIS DOCUMENT WAS AUTHORIZED BY:
ROBERTO J. RUIZ ARCHITECT, ARCHITECTURAL REGISTRATION 12148,
ALTERATION OF A SEALED DOCUMENT WITHOUT PROPER
NOTIFICATION TO THE RESPONSIBLE ARCHITECT IS AN OFFENSE
UNDER THE TEXAS BOARD OF ARCHITECTURAL EXAMINERS
Construction Documents

SHEET NO. A7.6
OF SET NUMBER

REVISIONS:
DATE: 9/30/16
DRAWN BY: JRR
PROJECT NO.:

ROBERTO J. RUIZ
ARCHITECT, INC.


615 W. TANDY ROAD
BROWNSVILLE, TEXAS 77801
(956) 350-9195 OFFICE
(956) 350-9196 FAX
ARCHRUIZ@AOL.COM

BROWNSVILLE NAVIGATION DISTRICT
OF CAMERON COUNTY, TEXAS

PORT OF BROWNSVILLE
• WORLD CLASS •

PROJECT: ADMINISTRATION COMPLEX
REHABILITATION AND BUILDING ADDITIONS
OWNER: BROWNSVILLE NAVIGATION DISTRICT
PORT OF BROWNSVILLE
BROWNSVILLE, TEXAS

SHEET TITLE:
WALL SECTIONS

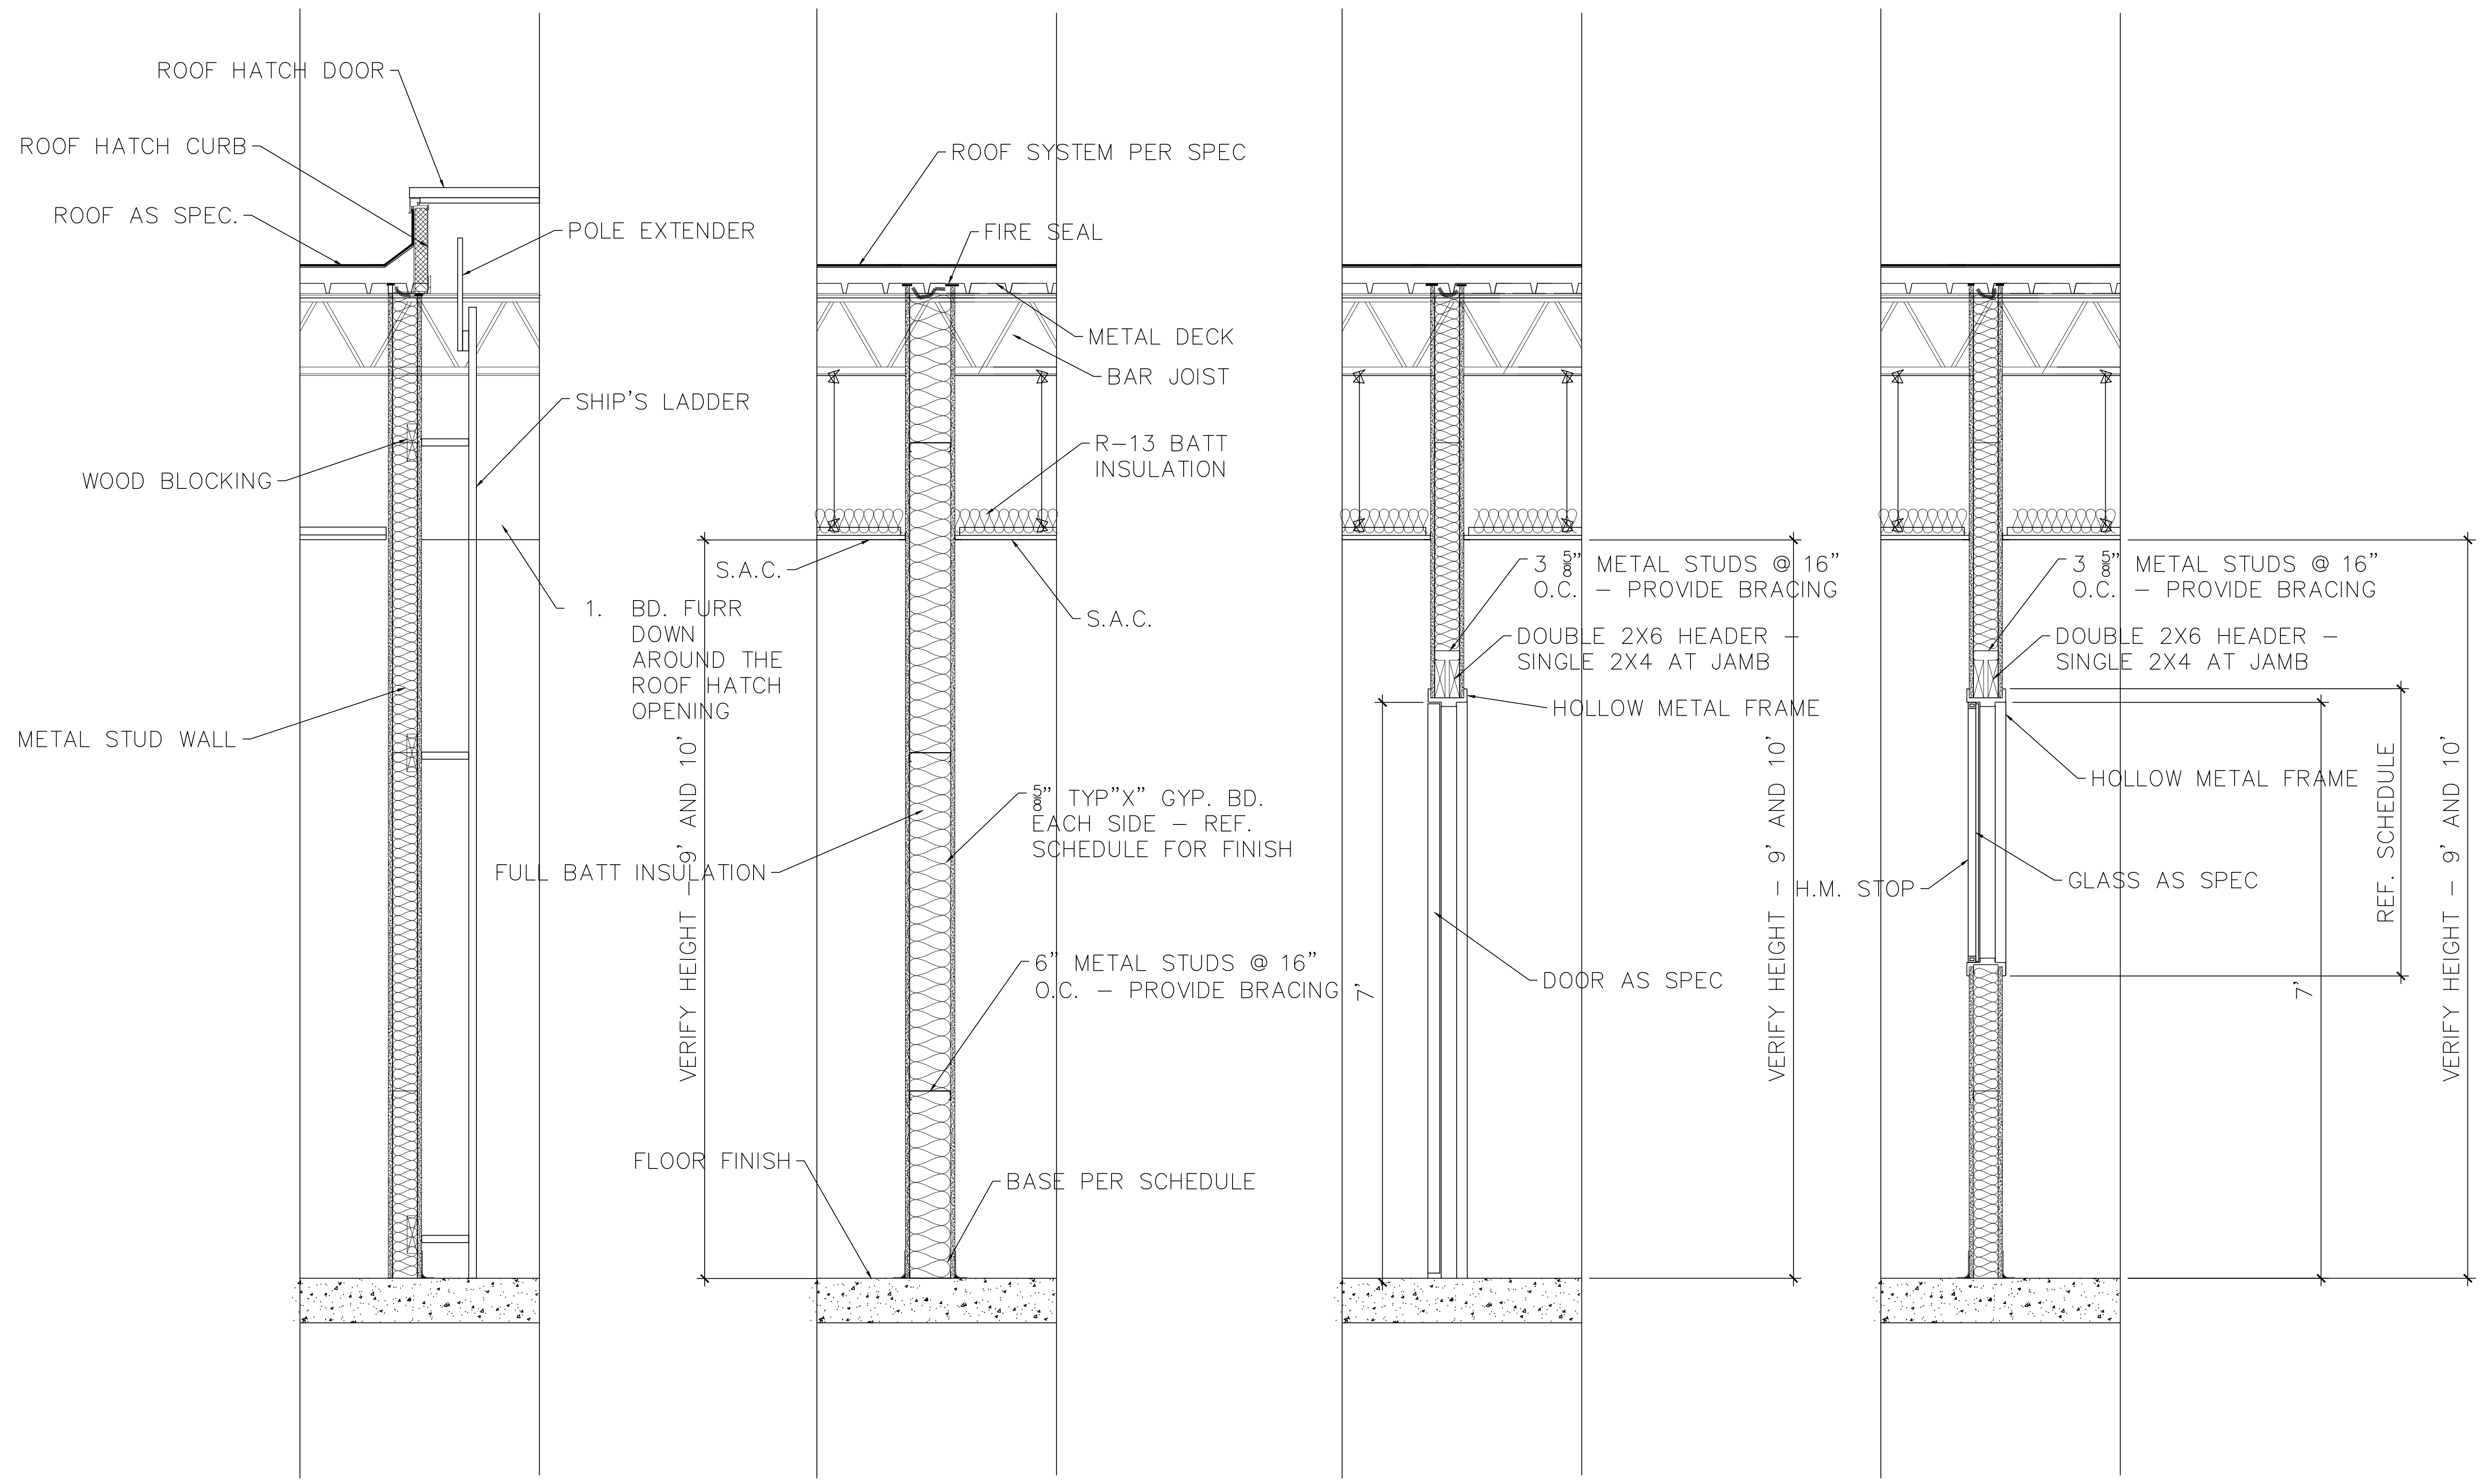


1 WALL DETAIL
1"=1'-0"

2 WALL DETAIL
1"=1'-0"

3 WALL DETAIL
1"=1'-0"

4 WALL DETAIL
1"=1'-0"

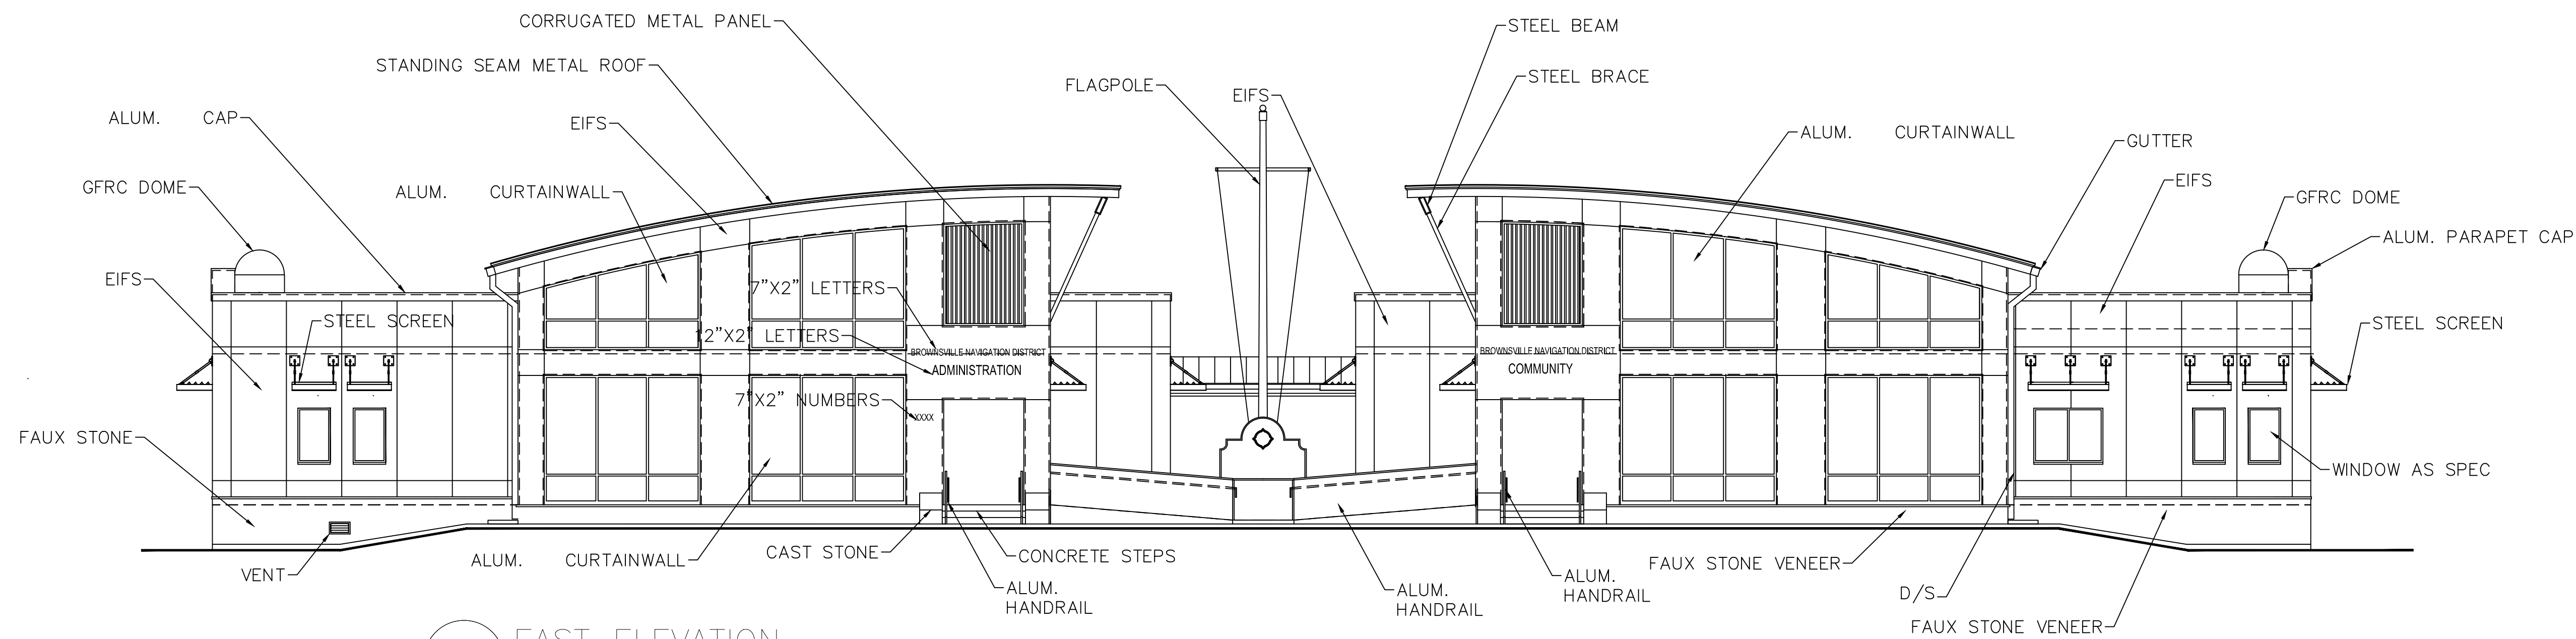

9/30/18
THE SEAL APPEARING ON THIS DOCUMENT WAS AUTHORIZED BY
ROBERTO J. RUIZ ARCHITECT, ARCHITECTURAL REGISTRATION 12148,
ALTERATION OF A SEALED DOCUMENT WITHOUT PROPER
NOTIFICATION TO THE RESPONSIBLE ARCHITECT IS AN OFFENSE
UNDER THE TEXAS BOARD OF ARCHITECTURAL EXAMINERS
Construction Documents

SHEET
NO. A8

OF
SET NUMBER


REVISED:

DATE: 9/30/18




DRAWN BY: JRR

PROJECT NO:

ROBERTO J. RUIZ
ARCHITECT, INC.

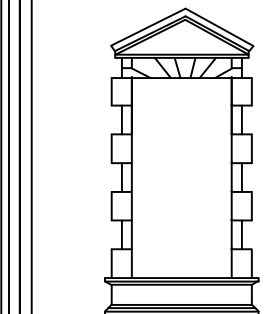

615 W. TANDY ROAD
BROWNSVILLE, TEXAS 77820
(956) 350-9195 OFFICE
(956) 350-9196 FAX
ARCHIRUIZ@AOL.COM

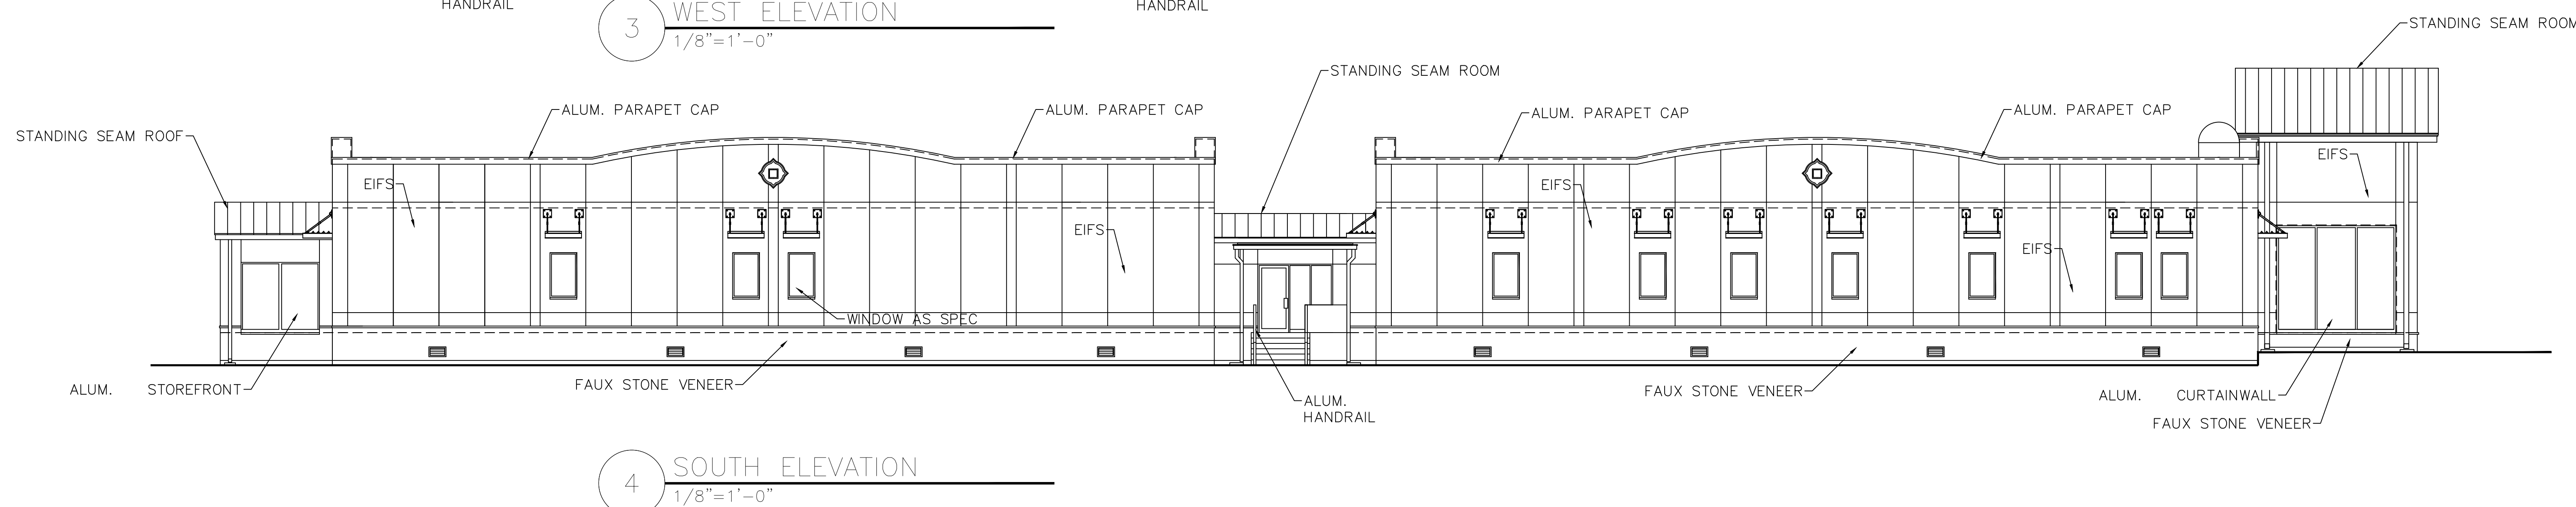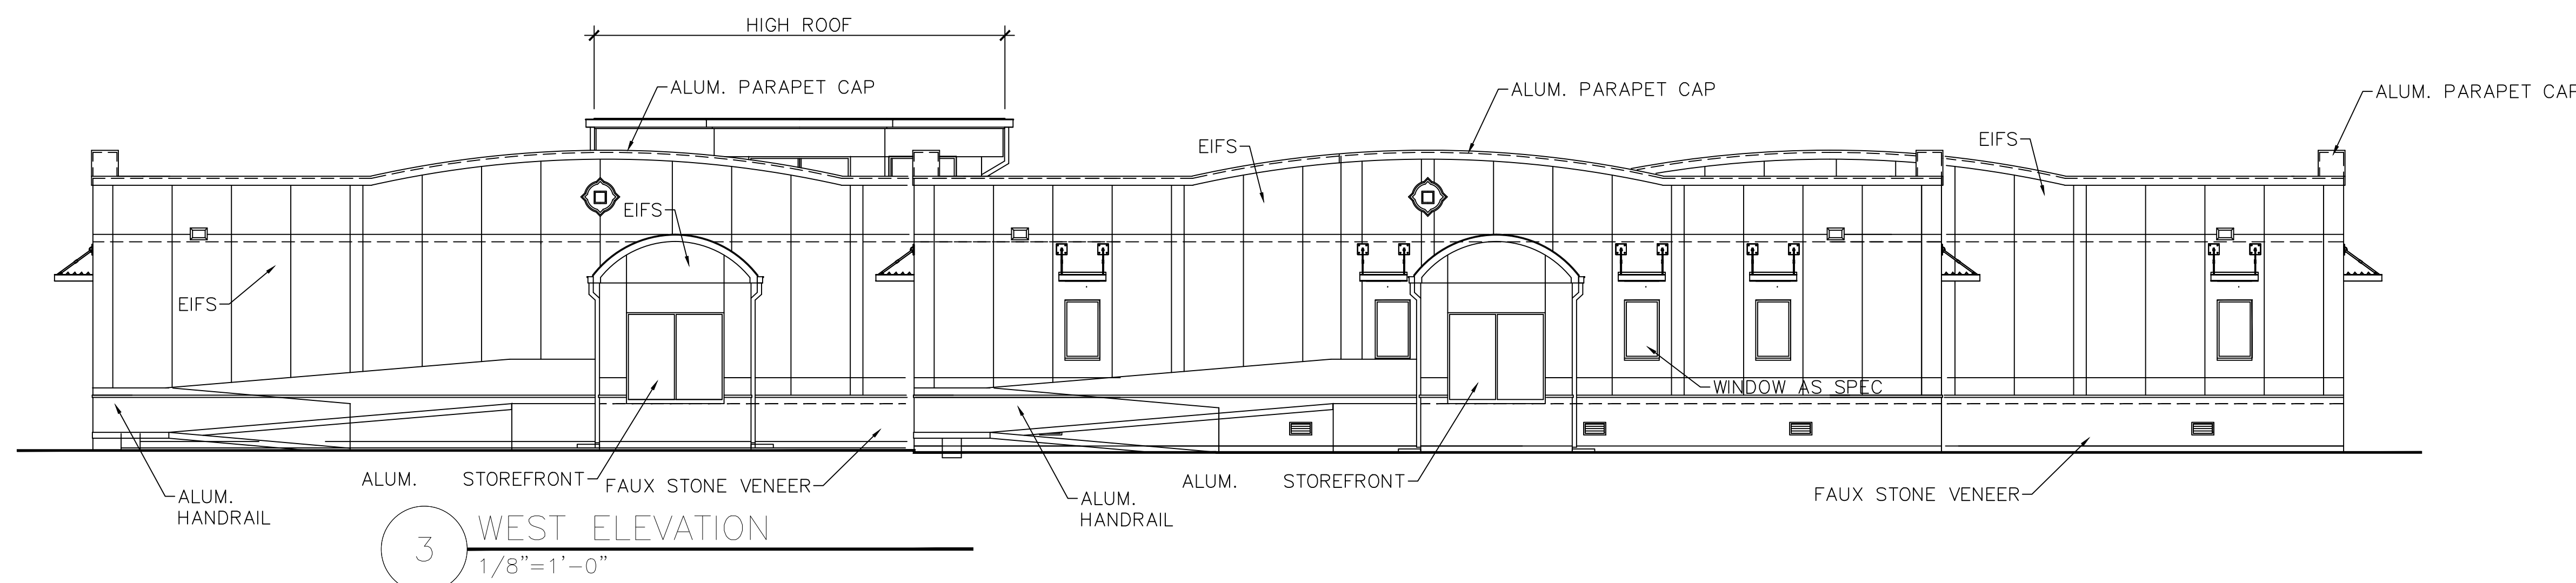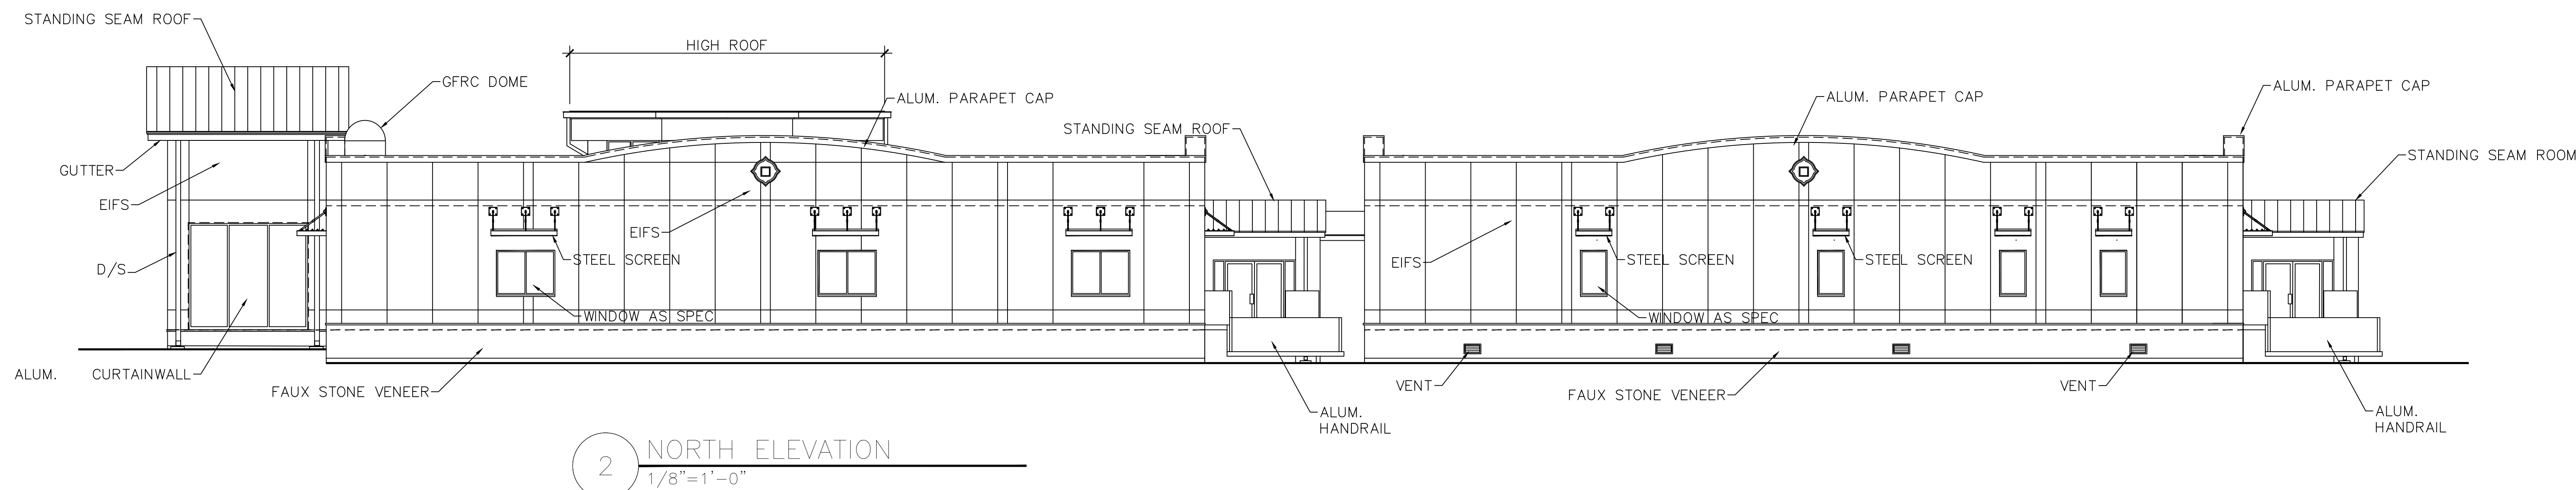


RENOVATION OF AN EXISTING BUILDING IN THE DISTRICT
OF CAMERON COUNTY, TEXAS
PORT OF BROWNSVILLE
• WORLD CLASS •

PROJECT: ADMINISTRATION COMPLEX
REHABILITATION AND BUILDING ADDITIONS
OWNER: BROWNSVILLE NAVIGATION DISTRICT
PORT OF BROWNSVILLE
BROWNSVILLE, TEXAS

SHEET TITLE:
OVERALL BUILDING ELEVATIONS

ROBERTO J. RUIZ ARCHITECT, INC. EXPRESSLY RESERVES ITS COMMON LAW COPYRIGHT AND OTHER PROPERTY RIGHTS IN THIS DOCUMENT. THIS DOCUMENT SHALL NOT BE REPRODUCED, COPIED, CHANGED OR DISCLOSED IN ANY FORM OR MANNER WHATSOEVER WITHOUT FIRST OBTAINING THE EXPRESS WRITTEN CONSENT OF ROBERTO J. RUIZ ARCHITECT, INC.

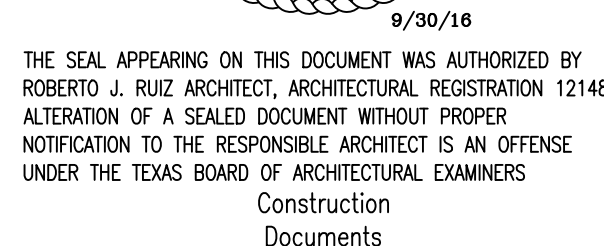



DATE: 9/30/16




SHEET TITLE:
ROOF PLAN AND NOTES
FLOOR PLAN


ROBERTO | BILIZ ARCHITECT INC. EXPRESSLY RESERVES ITS COMMON LAW COPYRIGHT AND OTHER PROPERTY RIGHTS IN THIS DOCUMENT. THIS DOCUMENT SHALL NOT BE REPRODUCED, COPIED, CHANGED OR DISCLOSED IN ANY FORM OR MANNER WHATSOEVER WITHOUT FIRST OBTAINING THE EXPRESS WRITTEN CONSENT OF ROBERTO | BILIZ ARCHITECT INC.

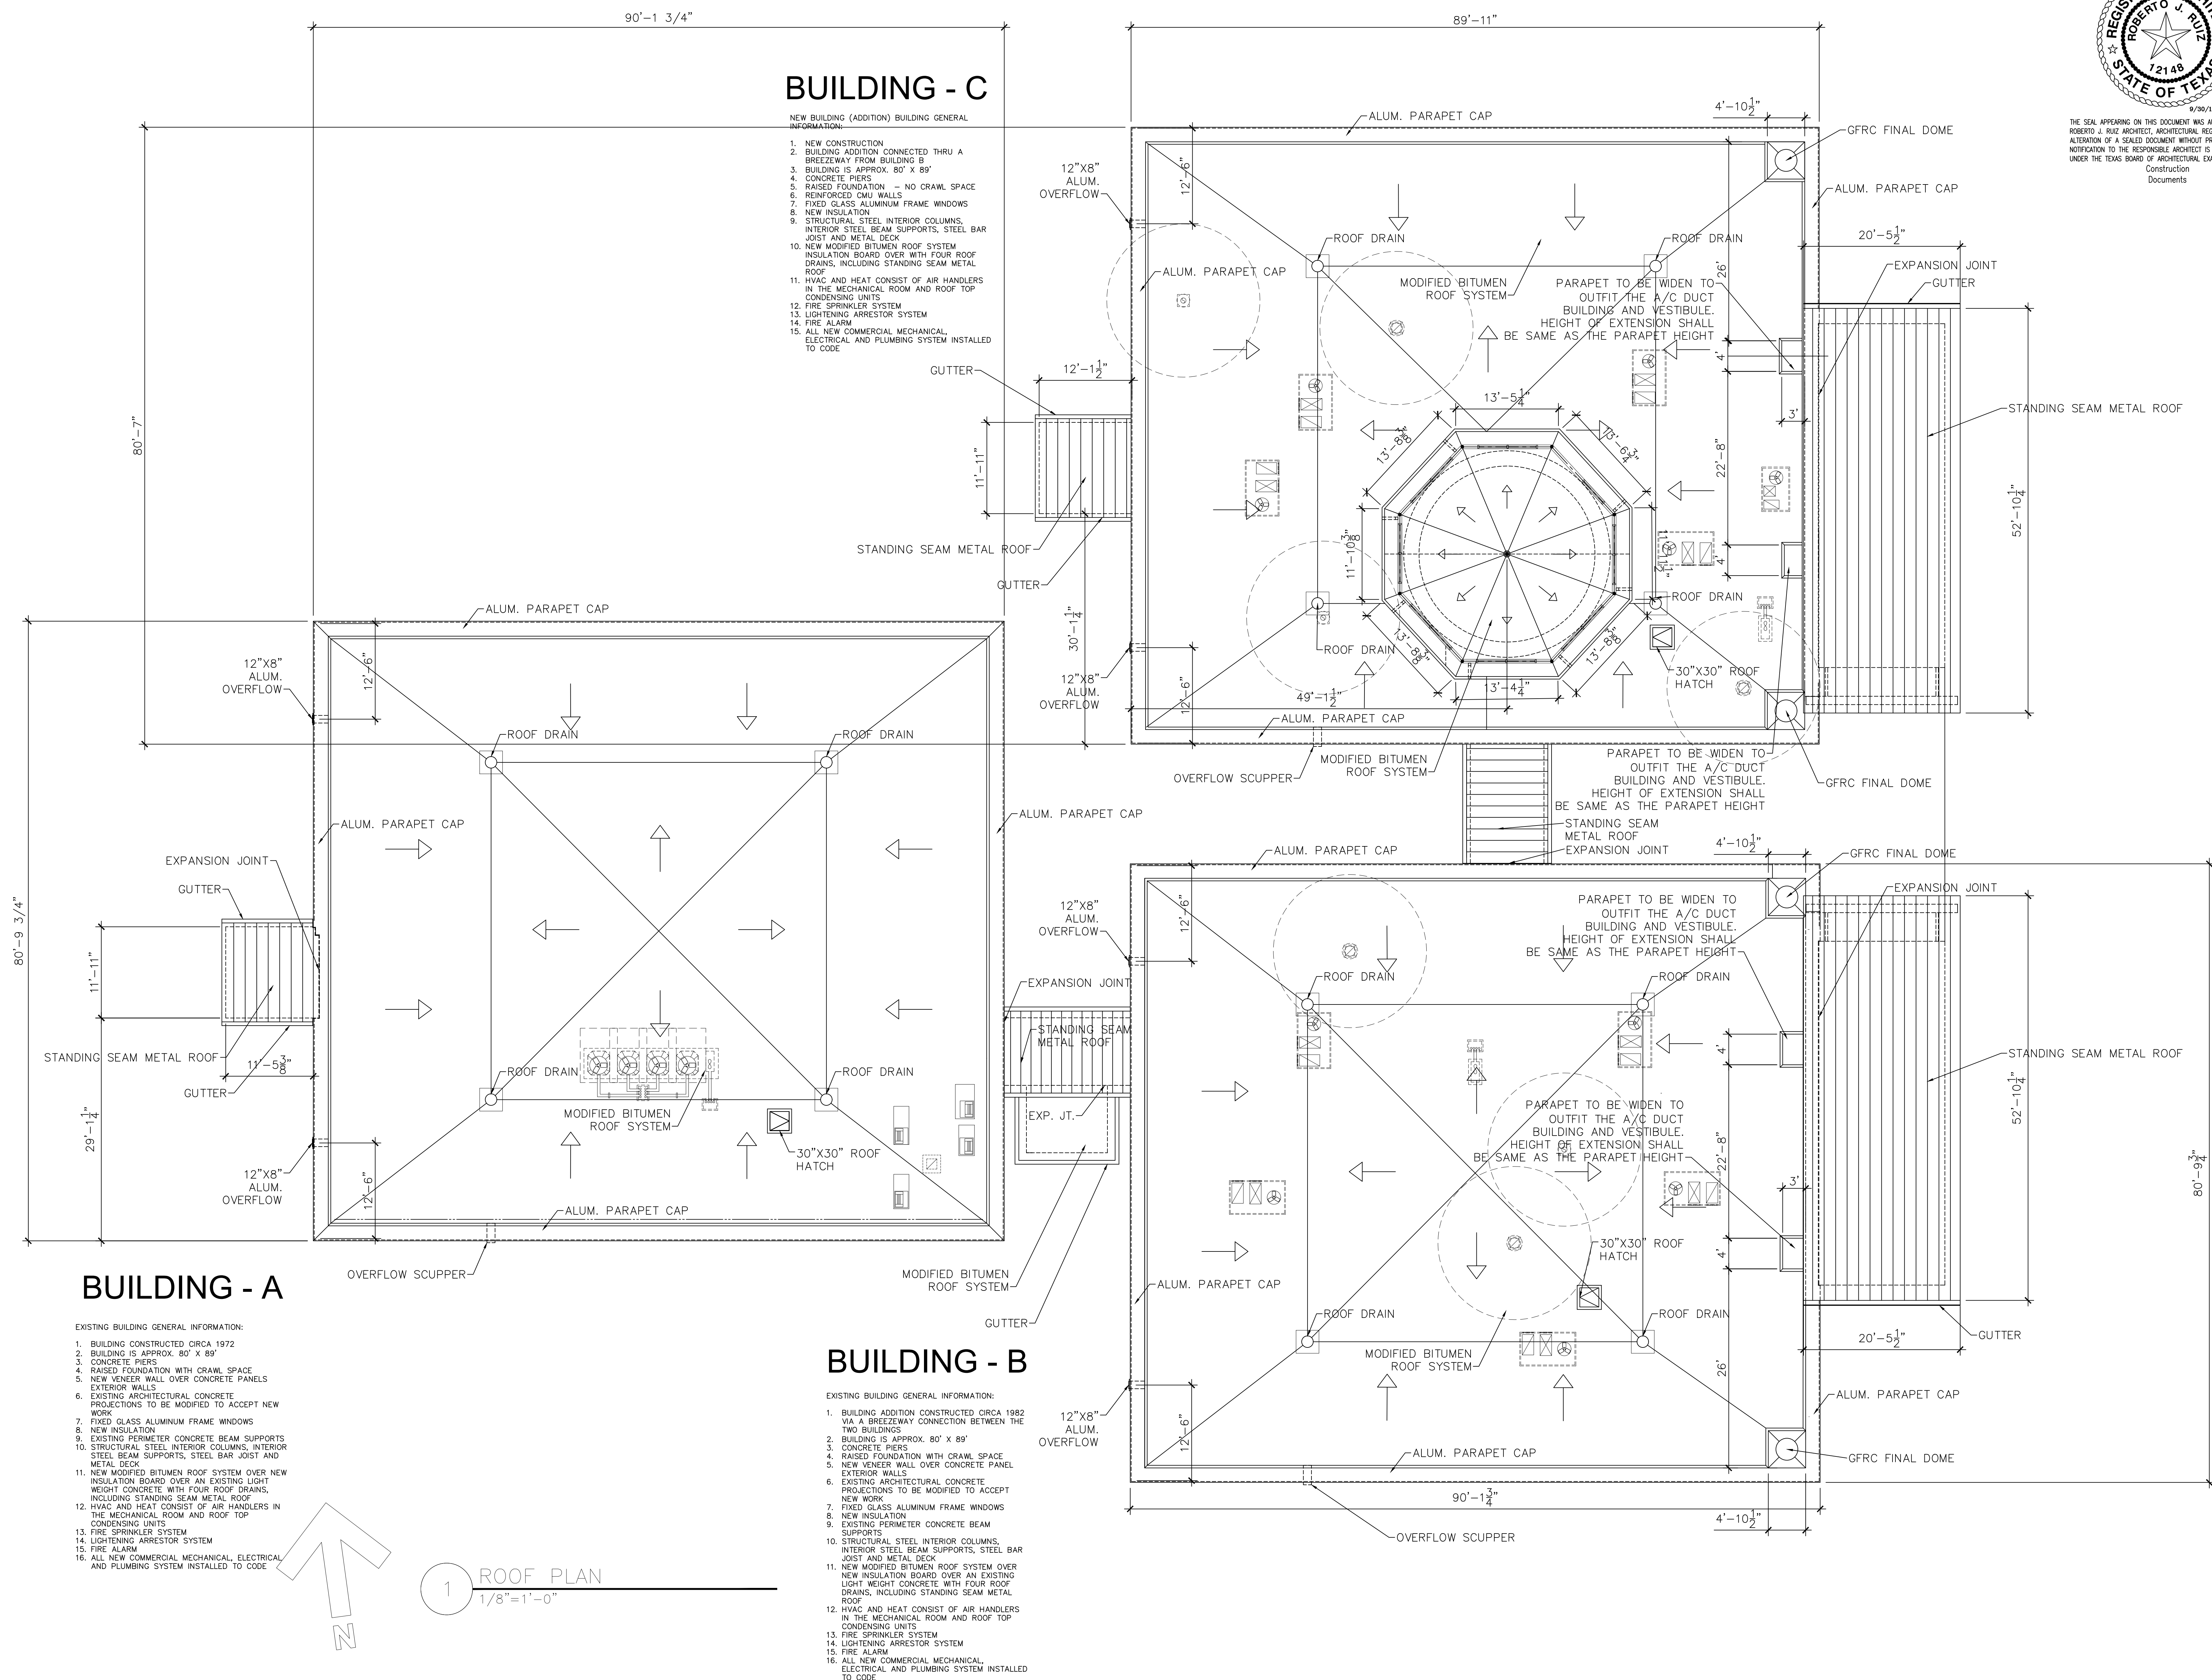

 
SHEET NO.	A10
OF SET NUMBER	
REVISIONS:	DATE: 9/30/16 DRAWN BY: JRR PROJECT NO.:
ROBERTO J. RUIZ ARCHITECT, INC.  615 W. TANDY ROAD BROWNSVILLE, TEXAS 77830 (956) 350-9195 OFFICE (956) 350-9196 FAX ARCHIRUIZ@aol.com	
BROWNSVILLE NAVIGATION DISTRICT OF CAMERON COUNTY, TEXAS 	
PROJECT: ADMINISTRATION COMPLEX REHABILITATION AND BUILDING ADDITIONS OWNER: BROWNSVILLE NAVIGATION DISTRICT PORT OF BROWNSVILLE BROWNSVILLE, TEXAS	
SHEET TITLE: ROOM FINISH SCHEDULE	
ROBERTO J. RUIZ ARCHITECT, INC. EXPRESSLY RESERVES ITS COMMON LAW COPYRIGHT AND OTHER PROPERTY RIGHTS IN THIS DOCUMENT. THIS DOCUMENT SHALL NOT BE REPRODUCED, COPIED, CHANGED OR DISCLOSED IN ANY FORM OR MANNER WHATSOEVER WITHOUT FIRST OBTAINING THE EXPRESS WRITTEN CONSENT OF ROBERTO J. RUIZ ARCHITECT, INC.	

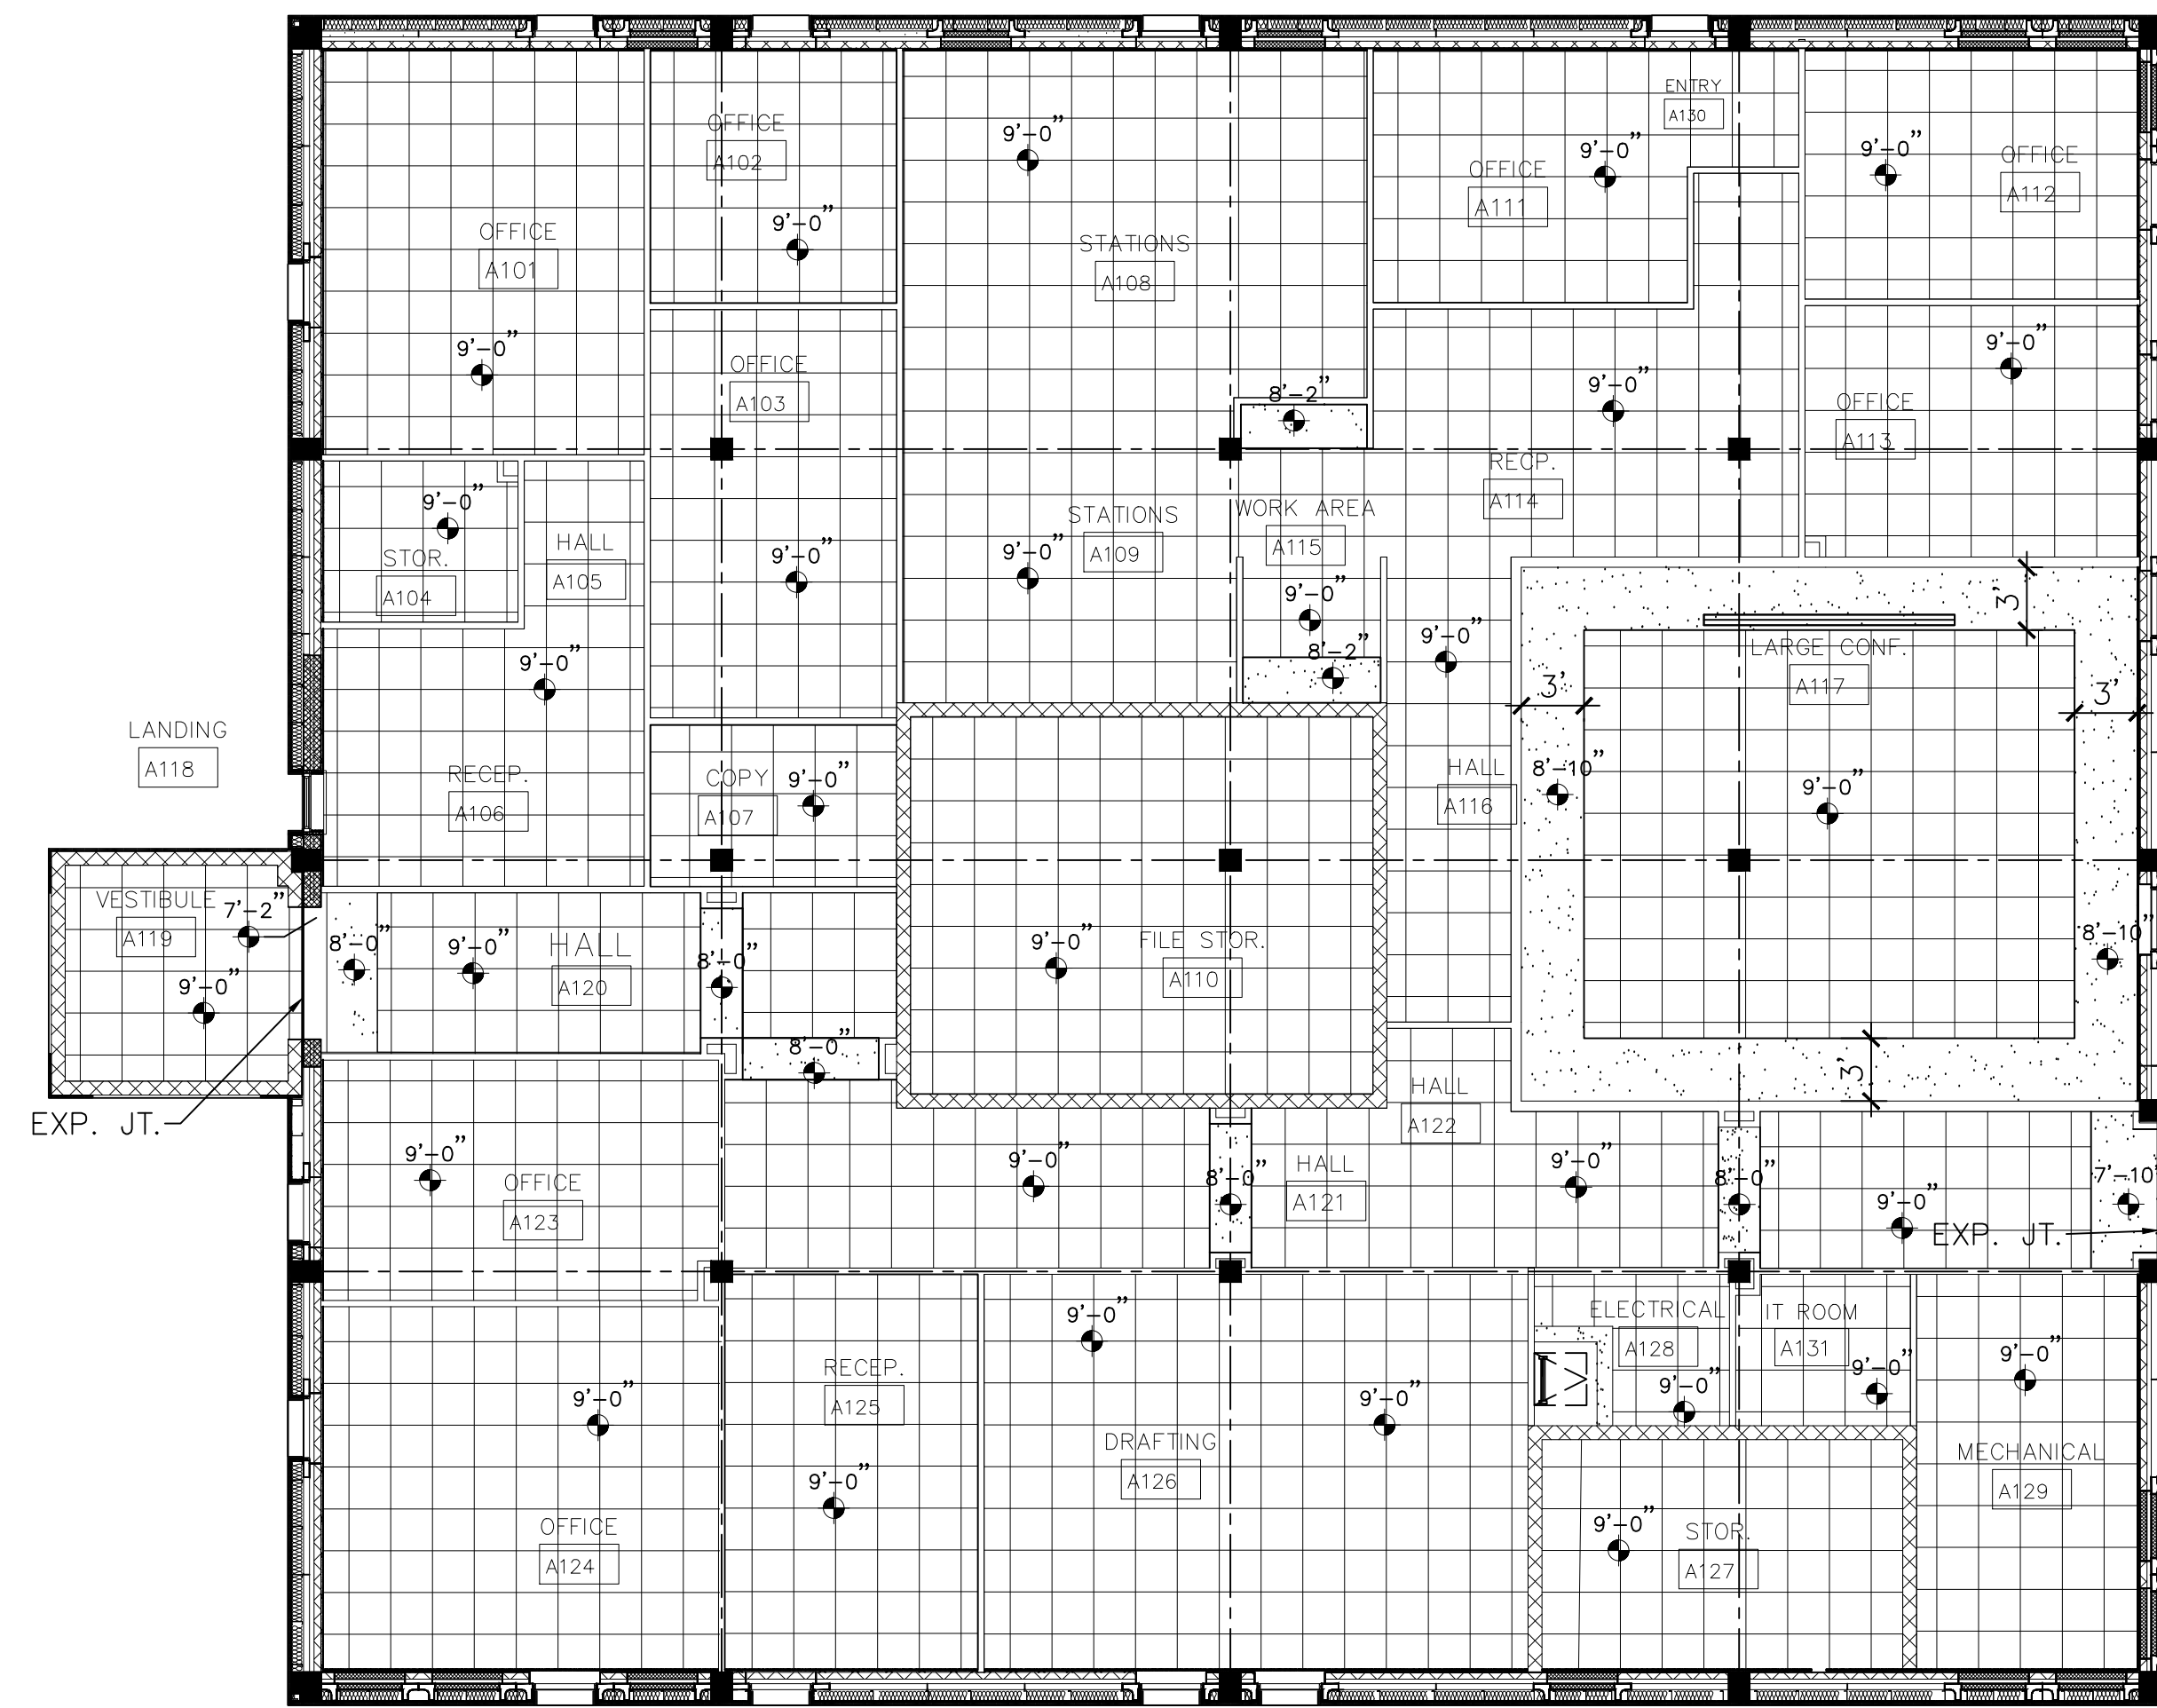

BUILDING - A

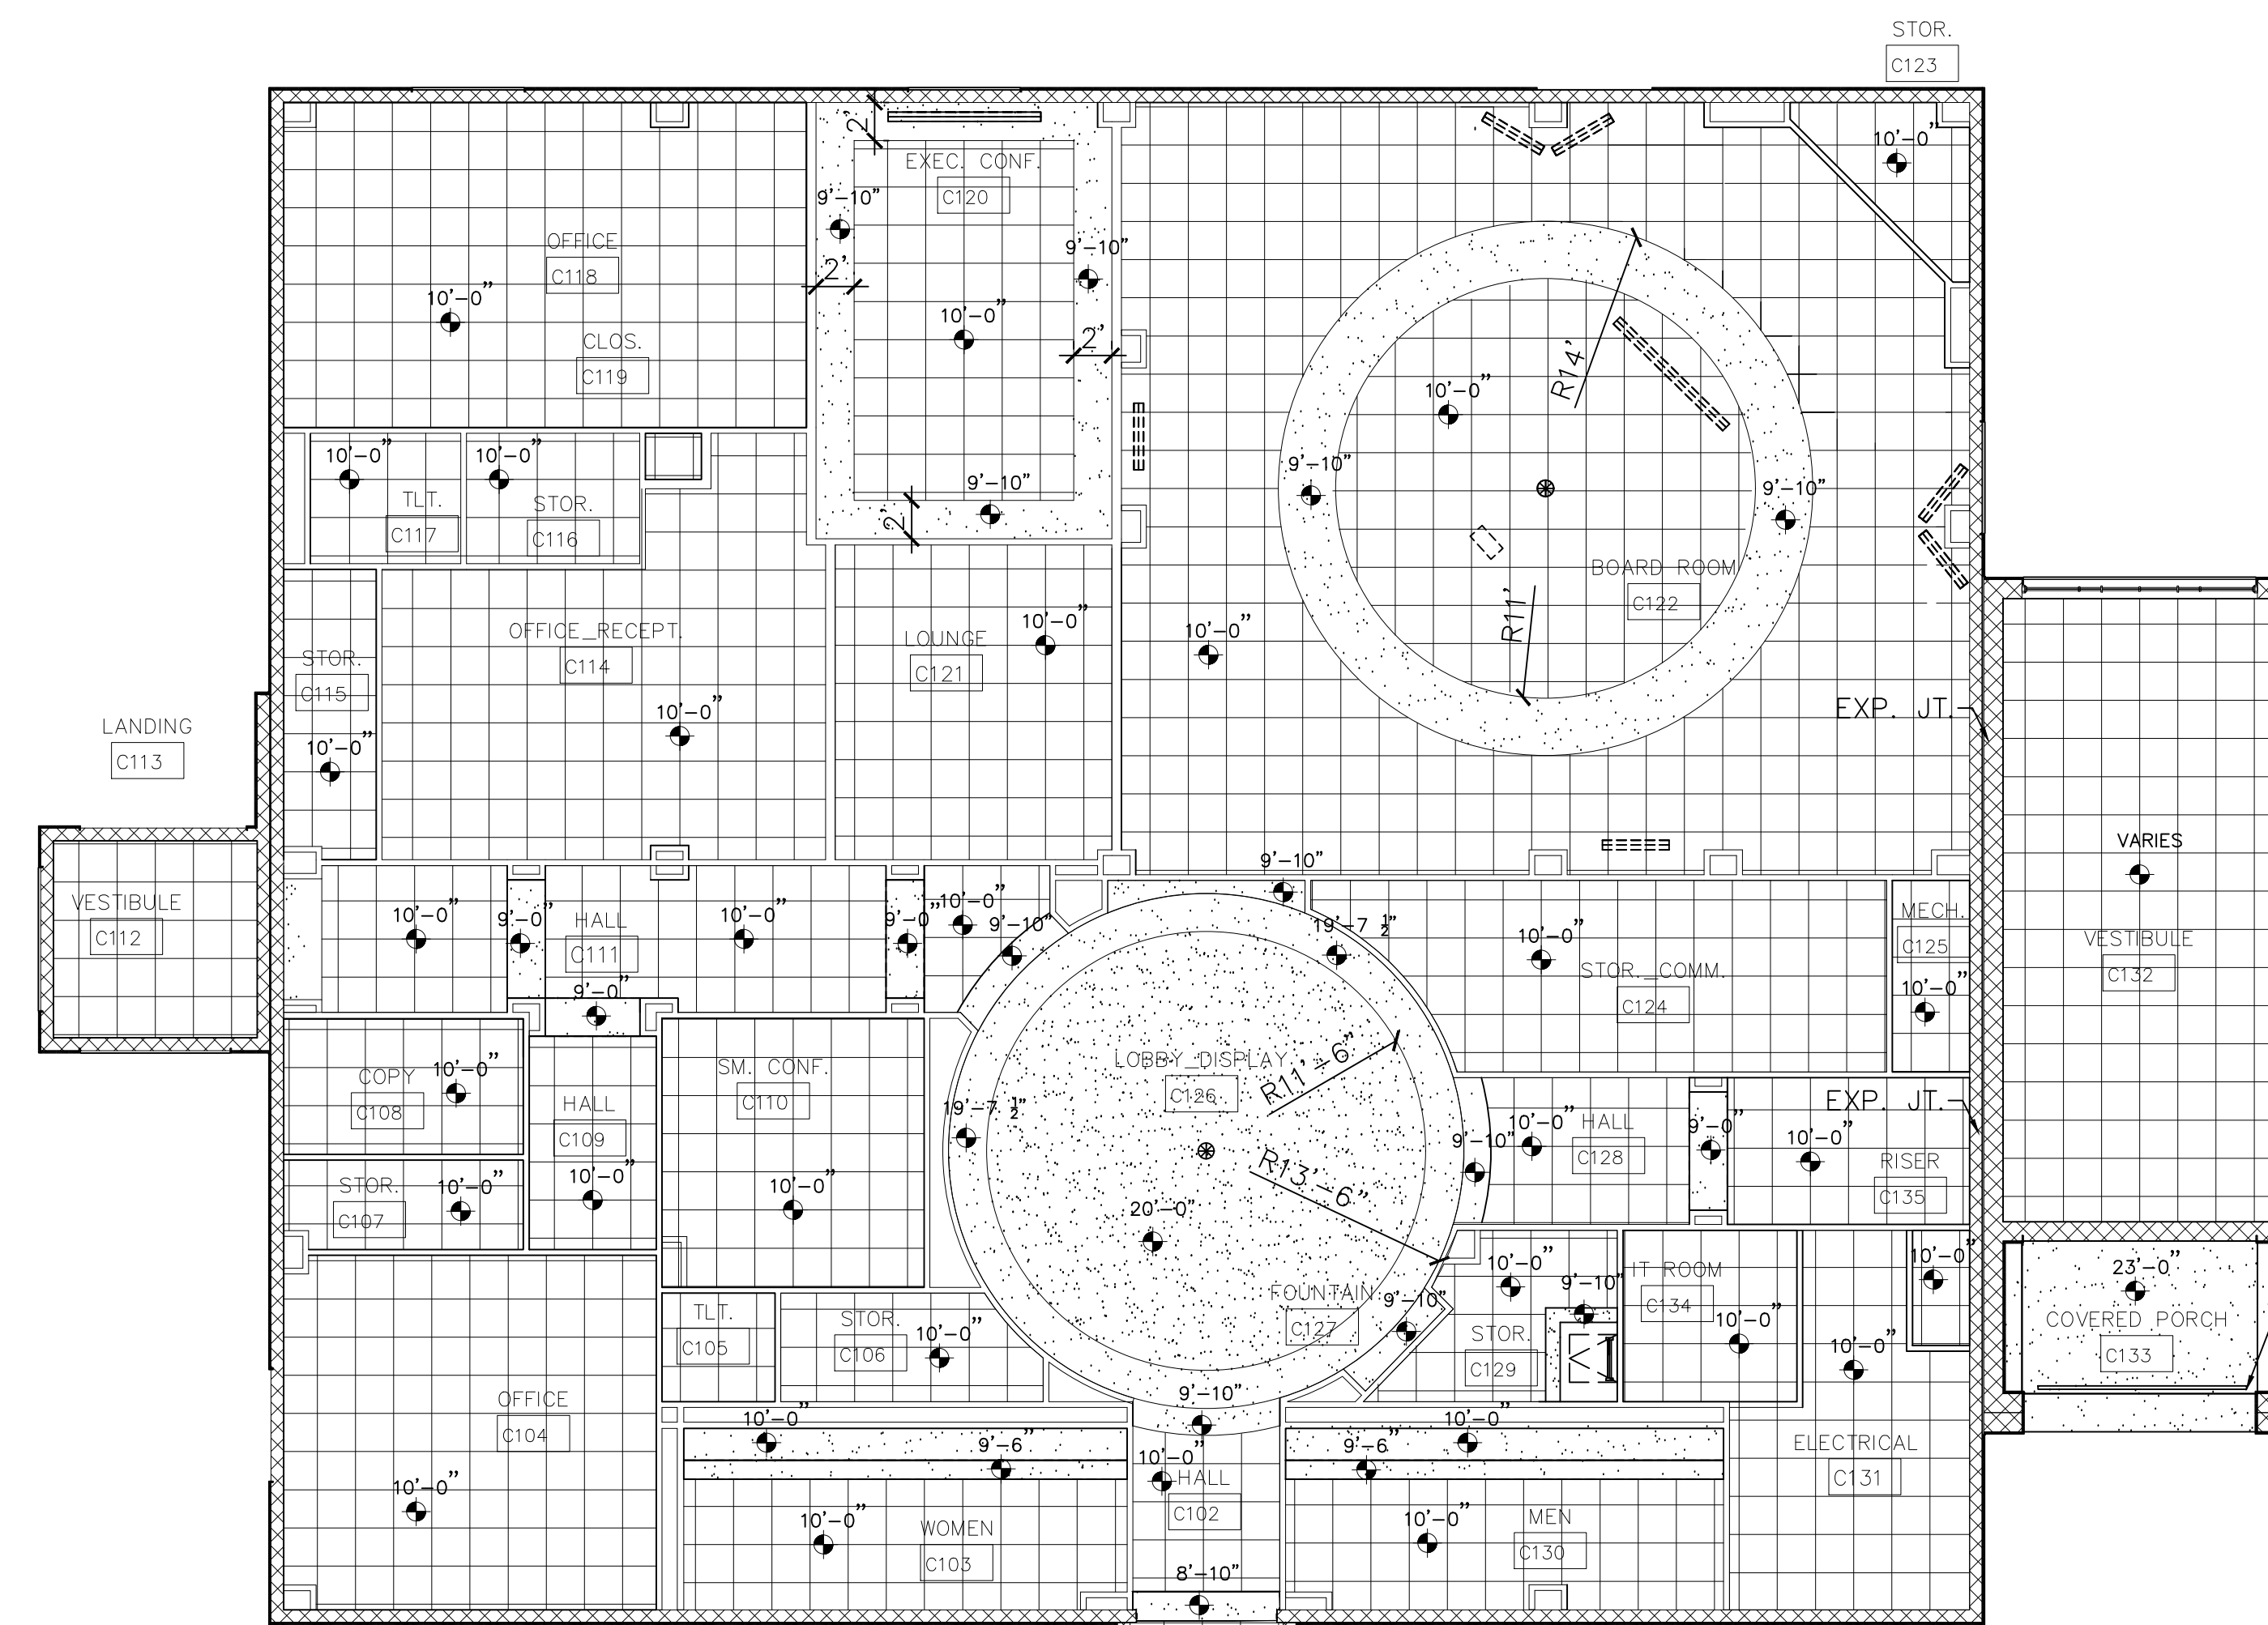

BUILDING - B

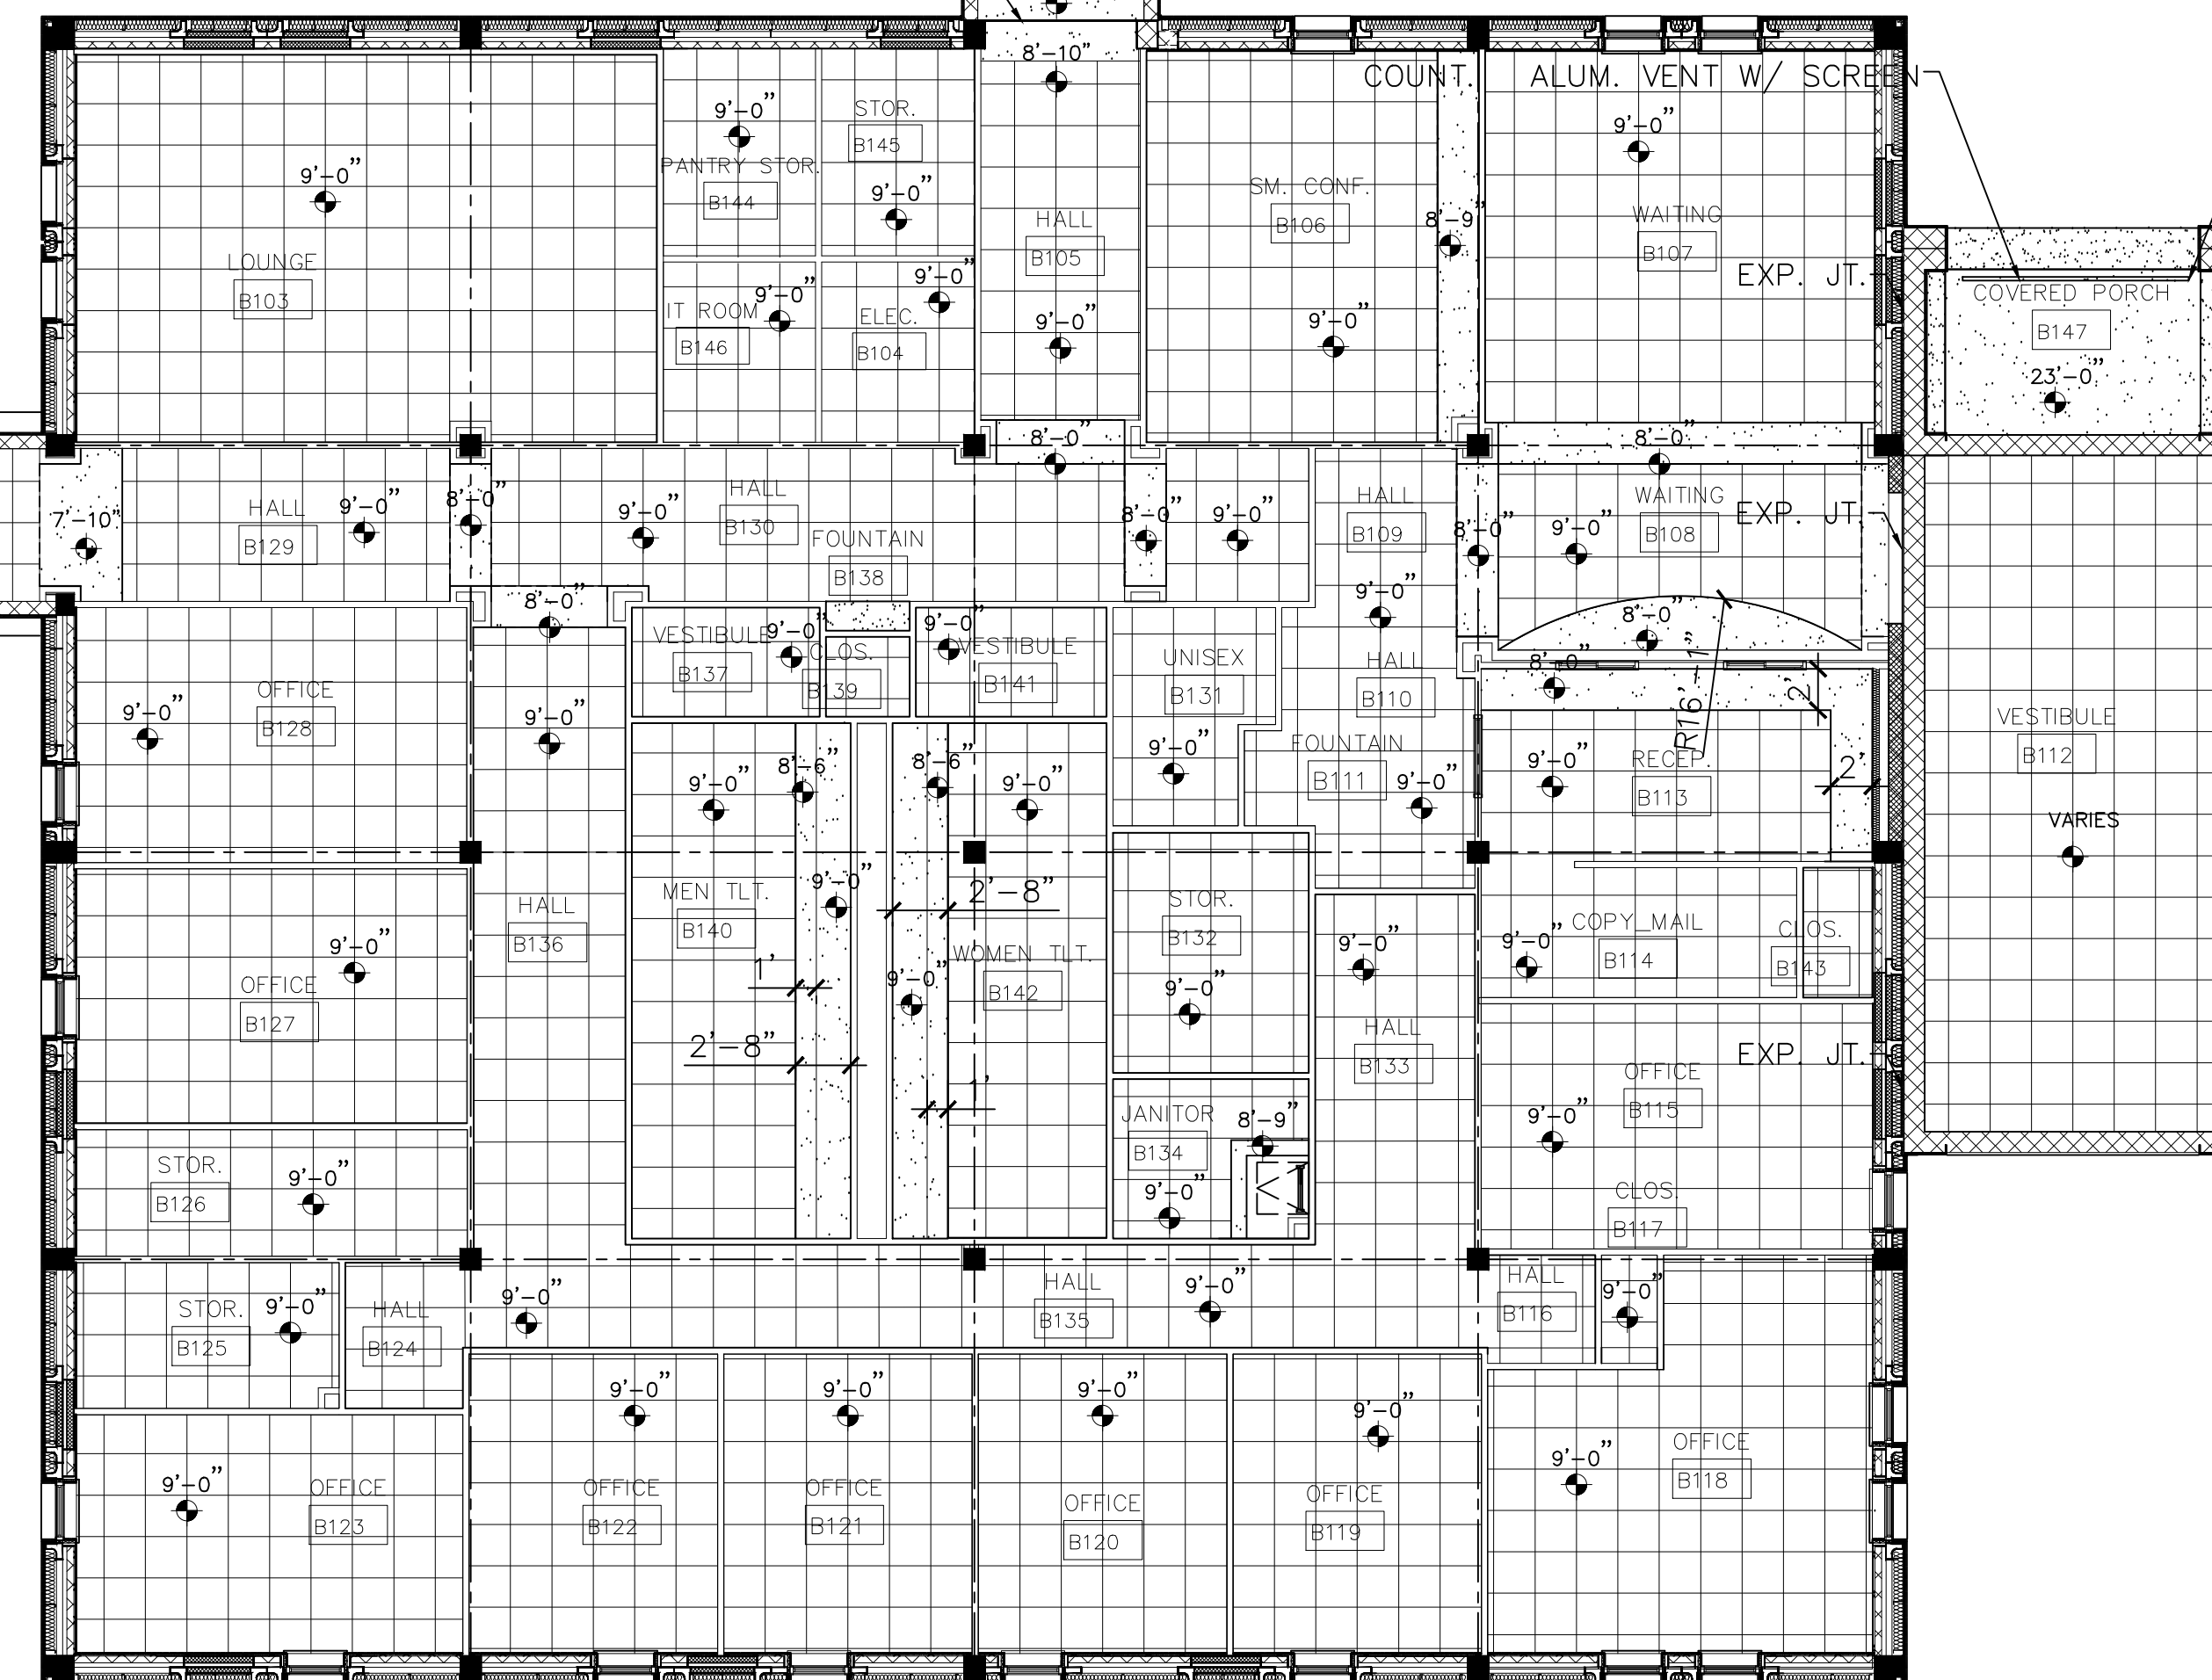

THE SEAL APPEARING ON THIS DOCUMENT WAS AUTHORIZED BY
ROBERTO J. RUIZ ARCHITECT, ARCHITECTURAL REGISTRATION 12148,
NOTIFICATION TO THE RESPONSIBLE ARCHITECT IS AN OFFENSE
UNDER THE TEXAS BOARD OF ARCHITECTURAL EXAMINERS
Construction
Documents

SHEET
NO. A11
OF
SET NUMBER


REVISIONS:
DATE: 9/30/16
DRAWN BY: JRR
PROJECT NO.:

ROBERTO J. RUIZ
ARCHITECT, INC.
615 W. TANDY ROAD
BROWNSVILLE, TEXAS 77801
(956) 350-9195 OFFICE
(956) 350-9196 FAX
ARCHRUIZ@AOL.COM

BROWNSVILLE NAVIGATION DISTRICT
OF CAMERON COUNTY, TEXAS
PORT OF BROWNSVILLE
WORLD CLASS

PROJECT: ADMINISTRATION COMPLEX
REHABILITATION AND BUILDING ADDITIONS
OWNER: BROWNSVILLE NAVIGATION DISTRICT
PORT OF BROWNSVILLE
BROWNSVILLE, TEXAS

SHEET TITLE:
REFLECTED CEILING PLAN

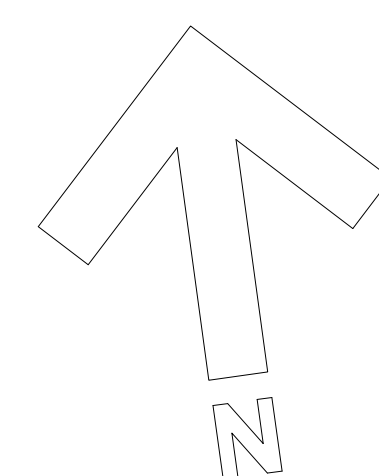

1 REFLECTED CEILING PLAN
1/8"=1'-0"


ROBERTO J. RUIZ ARCHITECT, INC. EXPRESSLY RESERVES ITS COMMON LAW COPYRIGHT AND OTHER PROPERTY RIGHTS IN THIS DOCUMENT. THIS DOCUMENT SHALL NOT BE REPRODUCED, COPIED, CHANGED OR DISCLOSED IN ANY FORM OR MANNER WHATSOEVER WITHOUT FIRST OBTAINING THE EXPRESS WRITTEN CONSENT OF ROBERTO J. RUIZ ARCHITECT, INC.




PROVIDE 6'-4"x2'-6", COLOR PORT LOGO AT EACH ENTRANCE
USING COLOR TERRAZZO

GENERAL NOTES:


1. INSTALL VINYL COMPOSITION TILE - 12"x12"x8" - THROUGHOUT UNLESS OTHERWISE NOTED
2. PROVIDE 24"x24" THINSET CARPET TILE WHERE NOTED
3. PROVIDE 1" EPOXY TERRAZZO TOPPING WITH CONTROL JOINTS PER SPEC WHERE NOTED, INCLUDING A 4" HIGH BASE WITH CURVED CORNER WITH 1" RADIUS. PROVIDE 12" WIDE STRIP BORDER AT EACH SIDE AT ALL PUBLIC AREAS AT EACH SIDE. PROVIDE TRANSITION STRIP BETWEEN DIFFERENT FLOOR FINISHES AS REQUIRED.
4. PROVIDE EXTERIOR DECK COATING WHERE NOTED
5. PROVIDE FLOOR EXPANSION JOINT WHERE NOTED
6. PROVIDE ALUMINUM TRANSITION BETWEEN DI-SIMILAR FLOOR MATERIALS
7. EXTEND SAME FLOOR MATERIAL UNDER THRESHOLD TO JOINT WHERE REQUIRED
8. PROVIDE FLOOR MATTS WHERE NOTED - DEPRESS FOUNDATION
9. REFERENCE MEP DRAWINGS FOR FLOOR DRAINS AND WHERE NOTED
10. PROVIDE ALUMINUM NOSING AT INTERIOR STEPS
11. PROVIDE ALUMINUM NOSING AT EXTERIOR STEPS

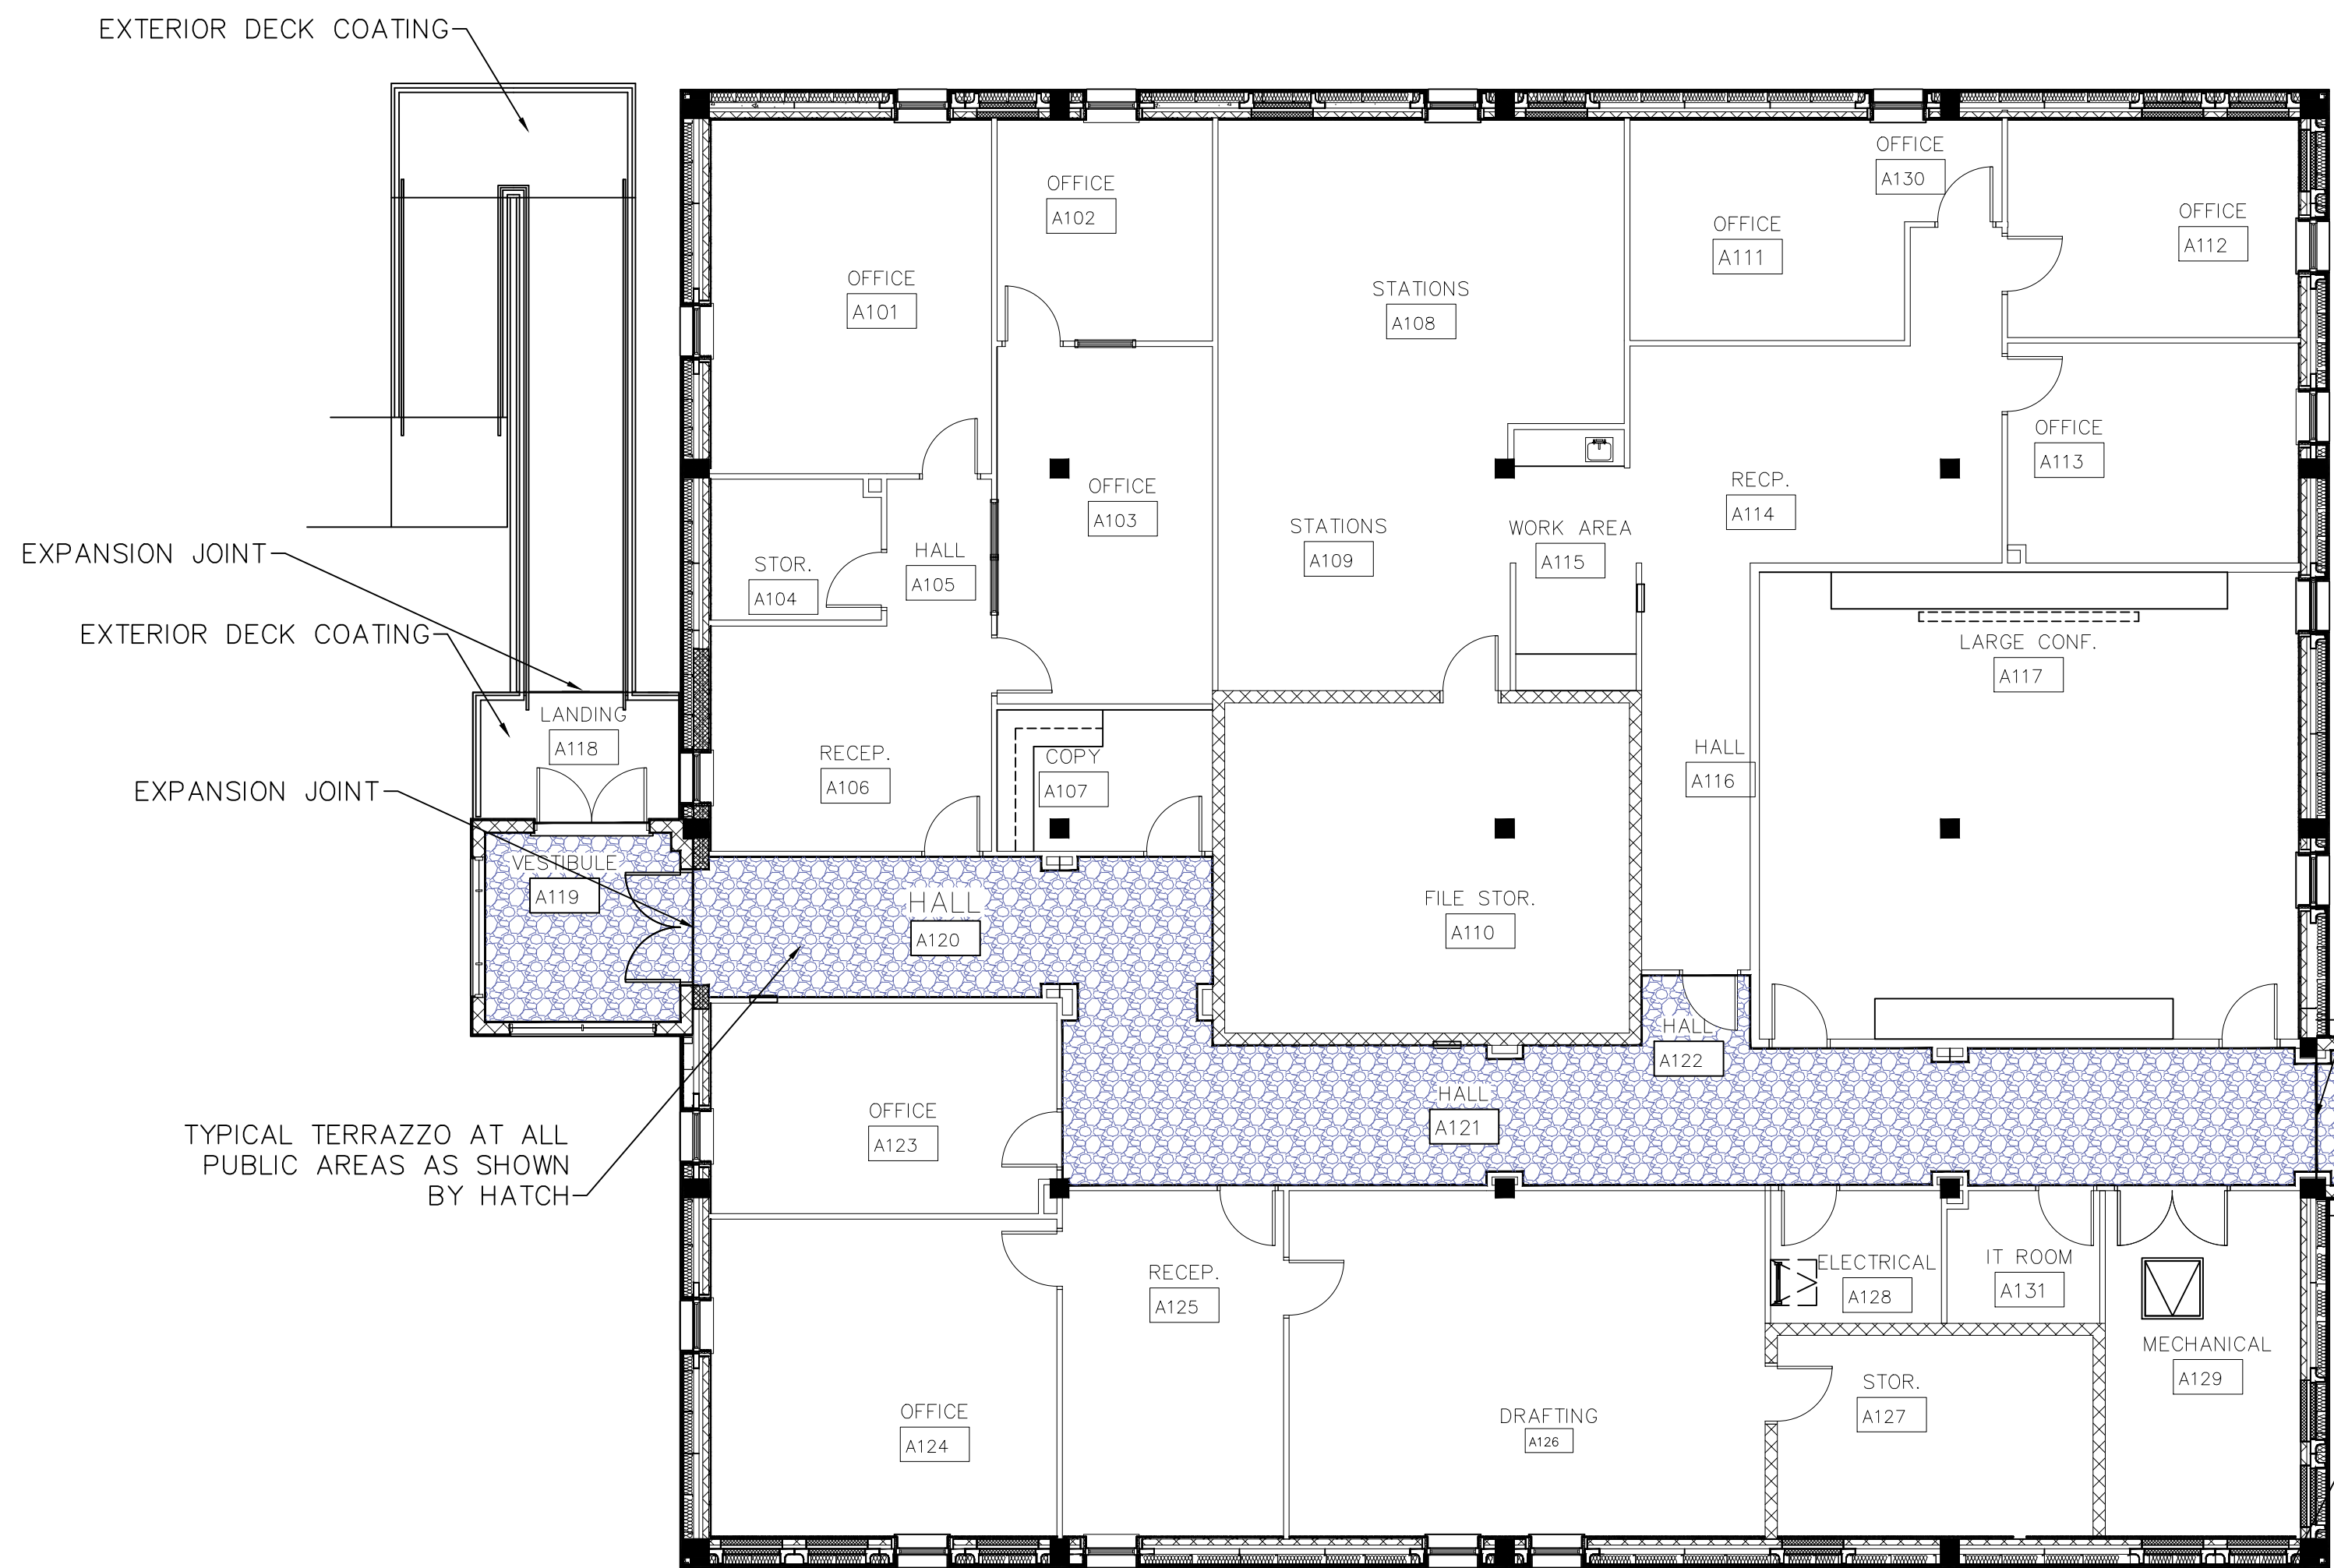

BUILDING - A

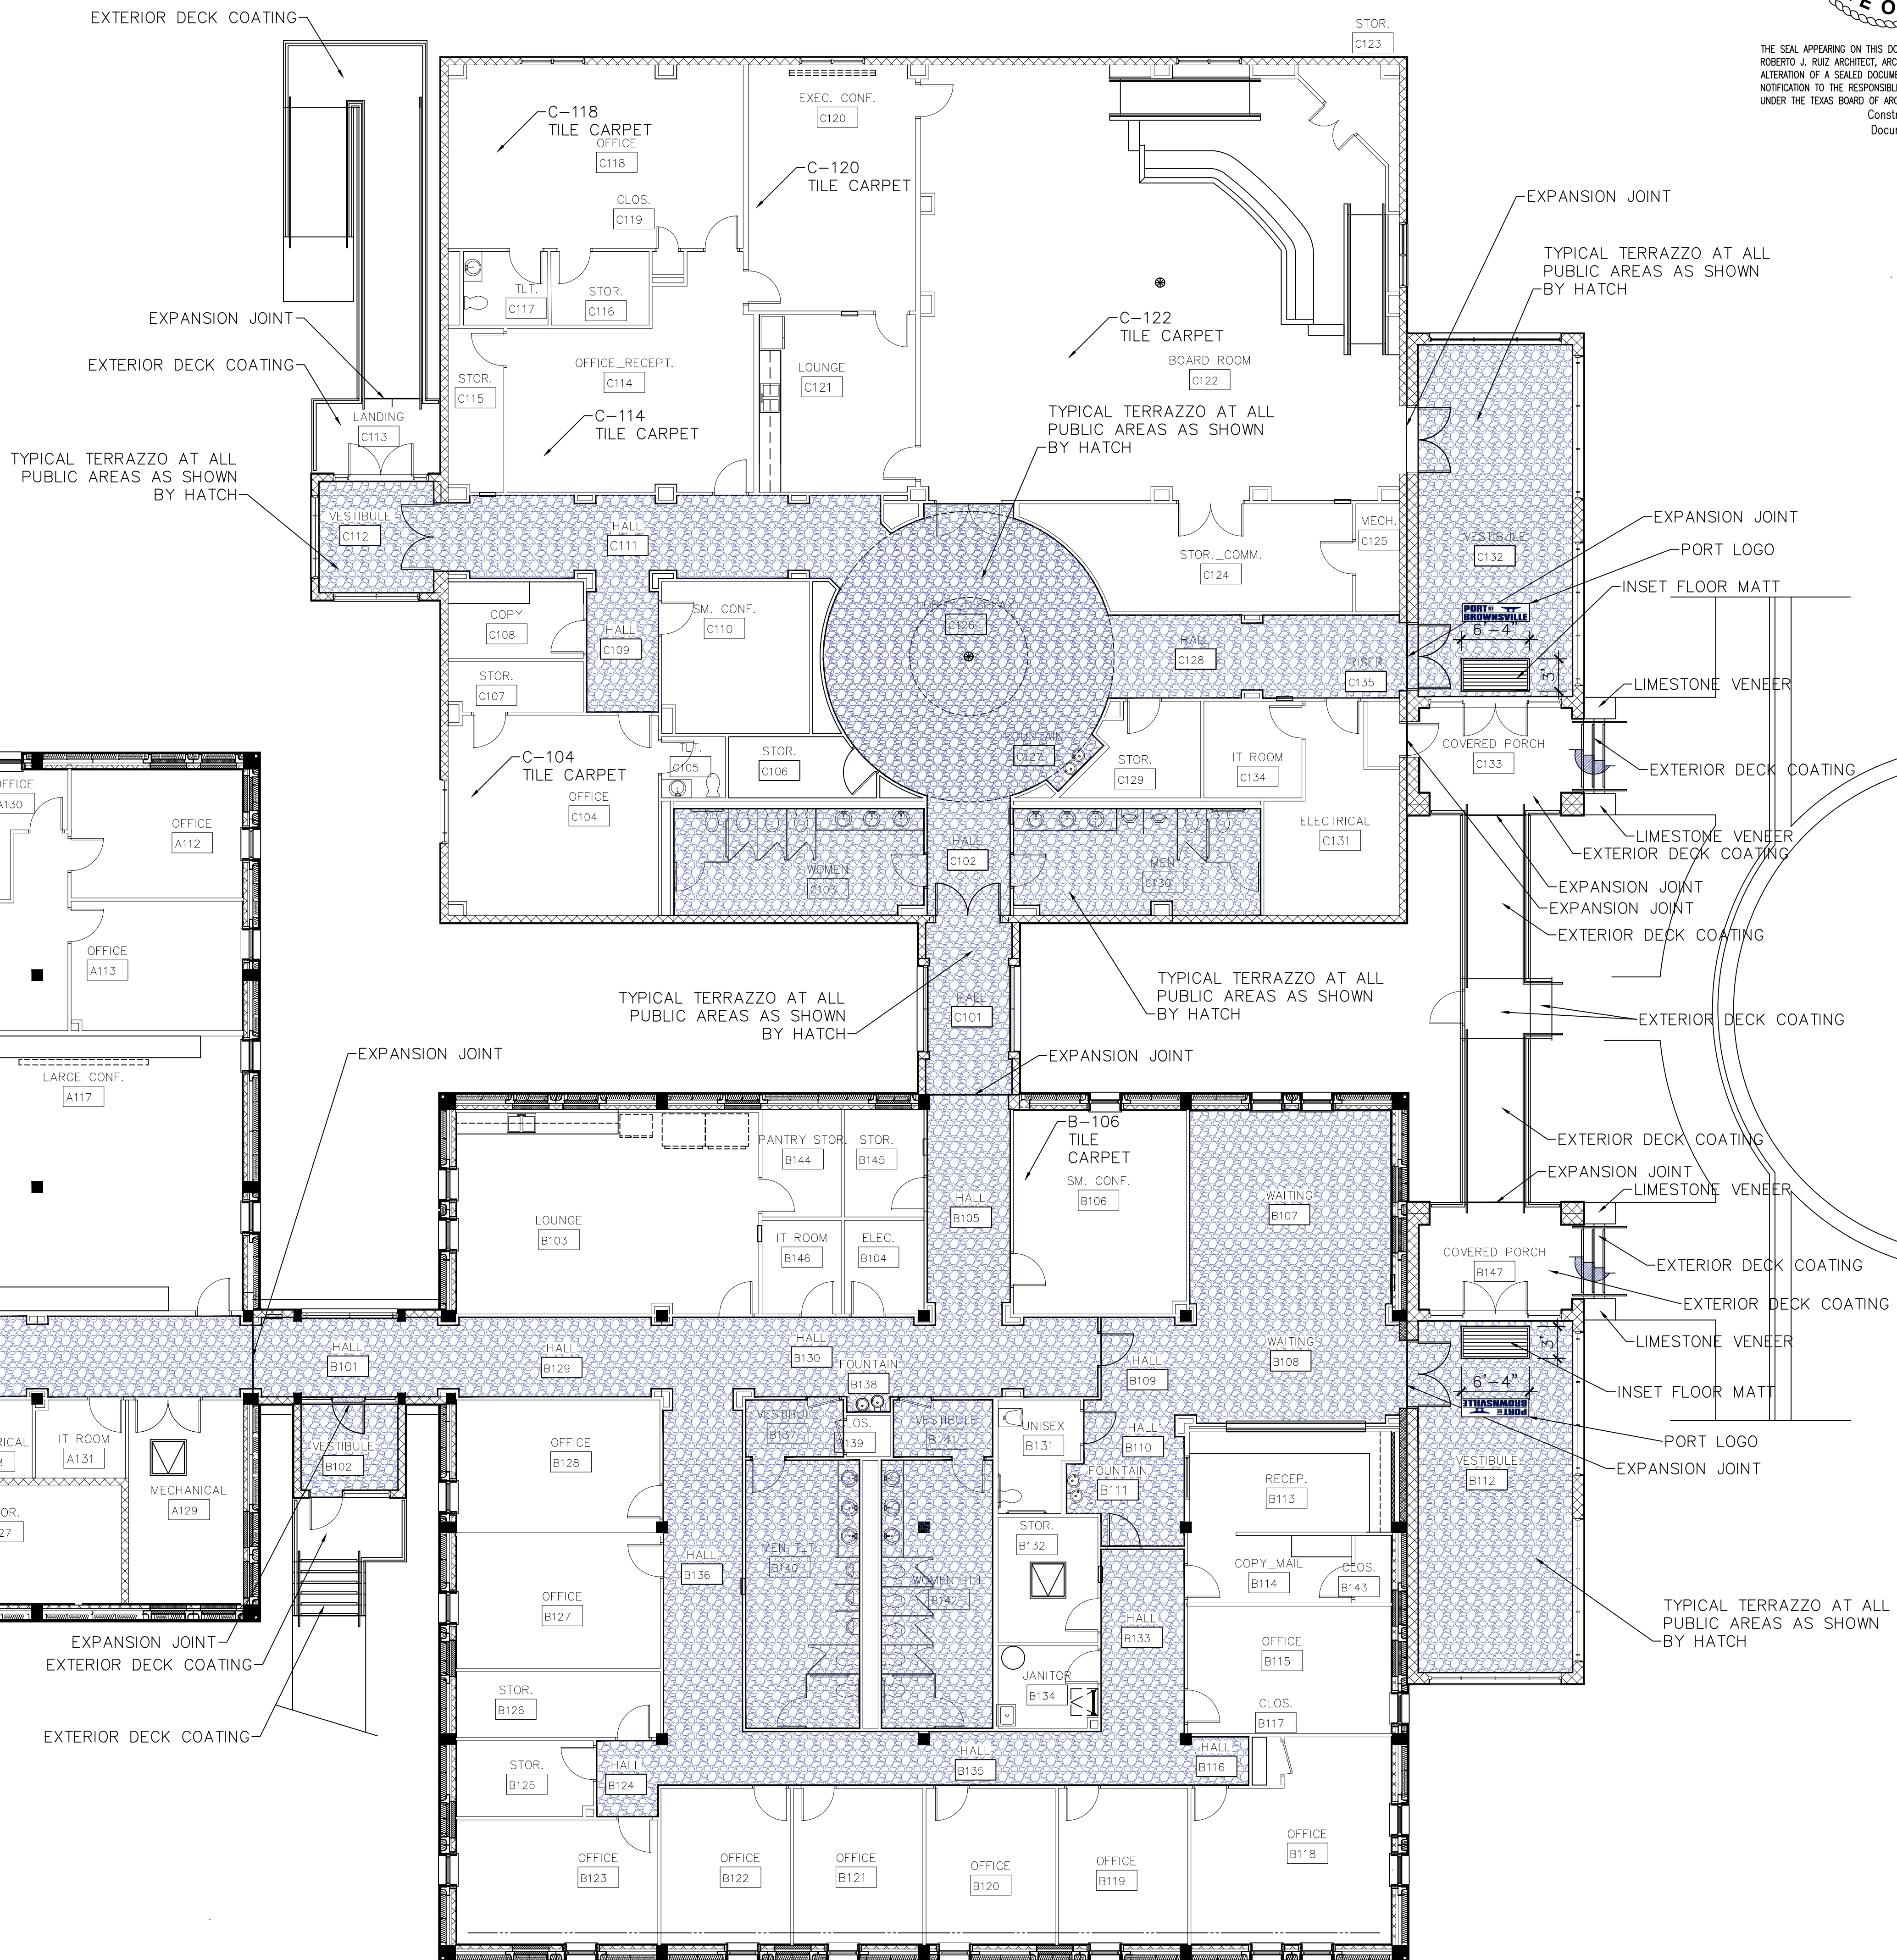

BUILDING - B

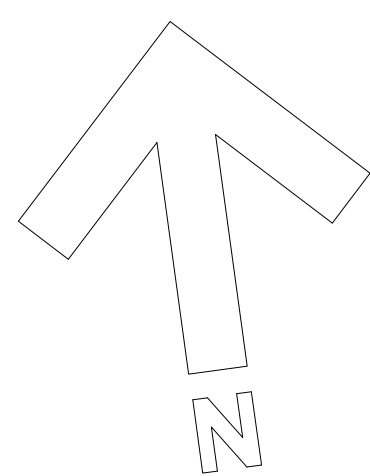

1 FLOOR FINISH PLAN
1/8"=1'-0"



THE SEAL APPEARING ON THIS DOCUMENT WAS AUTHORIZED BY
ROBERTO J. RUZ ARCHITECT, ARCHITECTURAL REGISTRATION 12148,
ALTERATION OF A SEALED DOCUMENT WITHOUT PROPER
NOTIFICATION TO THE RESPONSIBLE ARCHITECT IS AN OFFENSE
UNDER THE TEXAS BOARD OF ARCHITECTURAL EXAMINERS
Construction Documents

SHEET NO. A12
OF
SET NUMBER

REVISED:
DATE: 9/30/16
DRAWN BY: JRR
PROJECT NO.:


ROBERTO J. RUZ
ARCHITECT, INC.
615 W. TANDY ROAD
BROWNSVILLE, TEXAS 77630
(956) 350-9195 OFFICE
(956) 350-9196 FAX
ARCHRUIZ@AOL.COM

BROWNSVILLE NAVIGATION DISTRICT
OF CAMERON COUNTY, TEXAS
PORT OF BROWNSVILLE
WORLD CLASS


PROJECT: ADMINISTRATION COMPLEX
REHABILITATION AND BUILDING ADDITIONS
OWNER: BROWNSVILLE NAVIGATION DISTRICT
PORT OF BROWNSVILLE
BROWNSVILLE, TEXAS

SHEET TITLE:
FLOOR FINISH PLAN


ROBERTO J. RUZ ARCHITECT, INC. EXPRESSLY RESERVES ITS COMMON LAW COPYRIGHT AND OTHER PROPERTY RIGHTS IN THIS DOCUMENT. THIS DOCUMENT SHALL NOT BE REPRODUCED, COPIED, CHANGED OR DISCLOSED IN ANY FORM OR MANNER WHATSOEVER WITHOUT FIRST OBTAINING THE EXPRESS WRITTEN CONSENT OF ROBERTO J. RUZ ARCHITECT, INC.

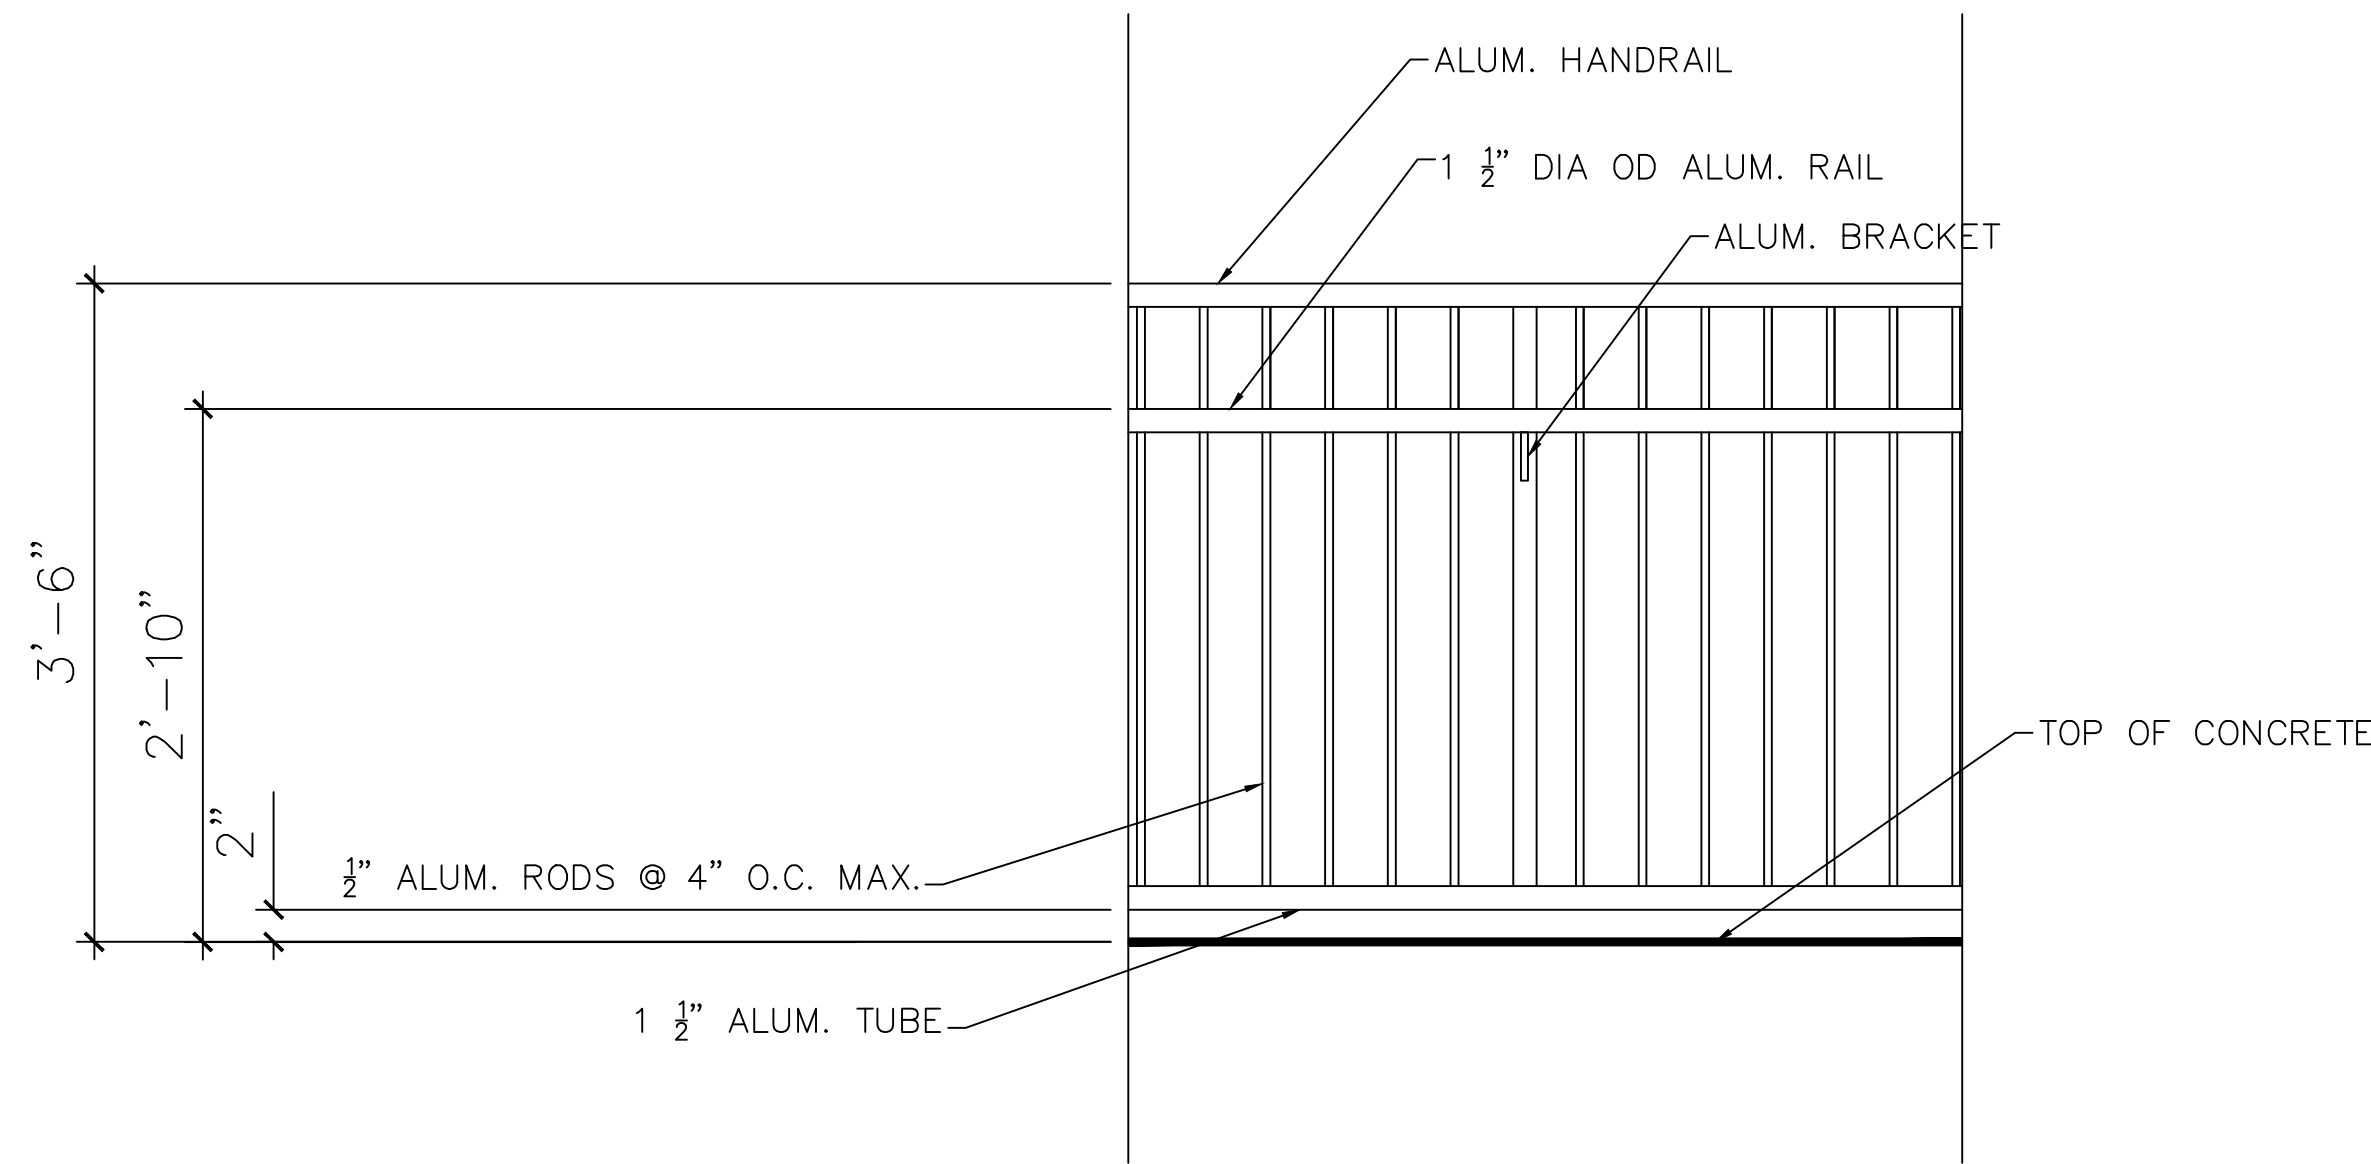


1 HANDRAIL ELEVATION
1"=1'-0"

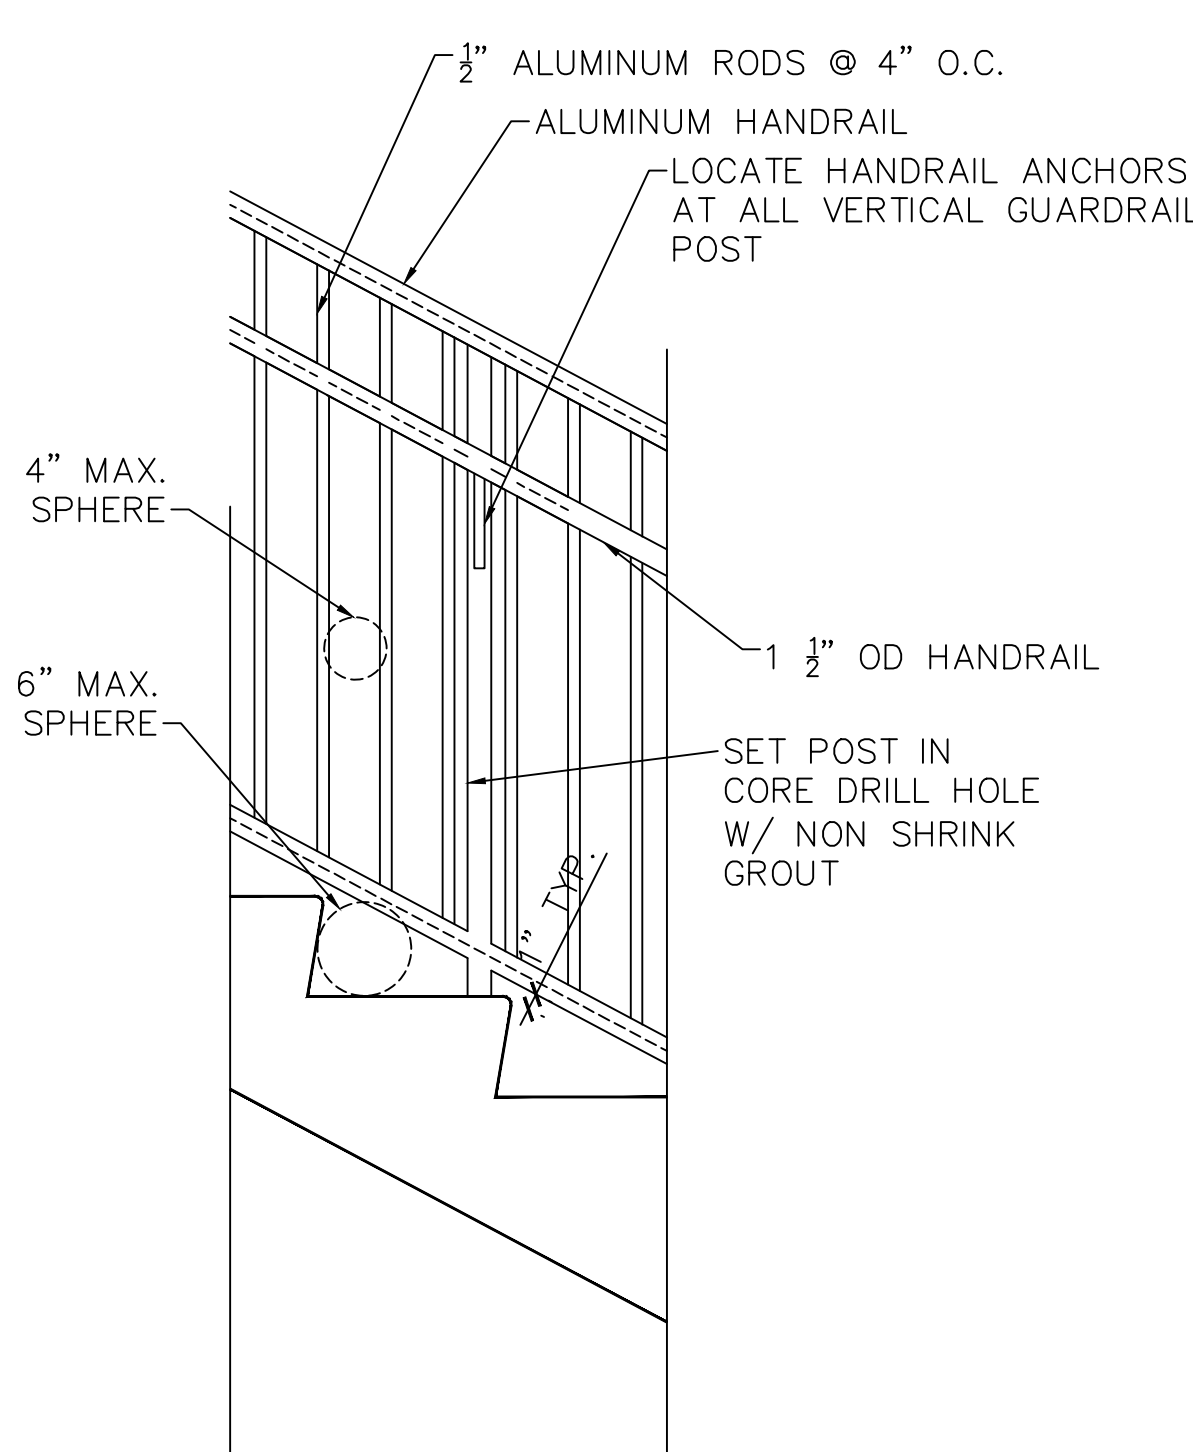



2 TYPICAL STAIR HANDRAIL
1"=1'-0"

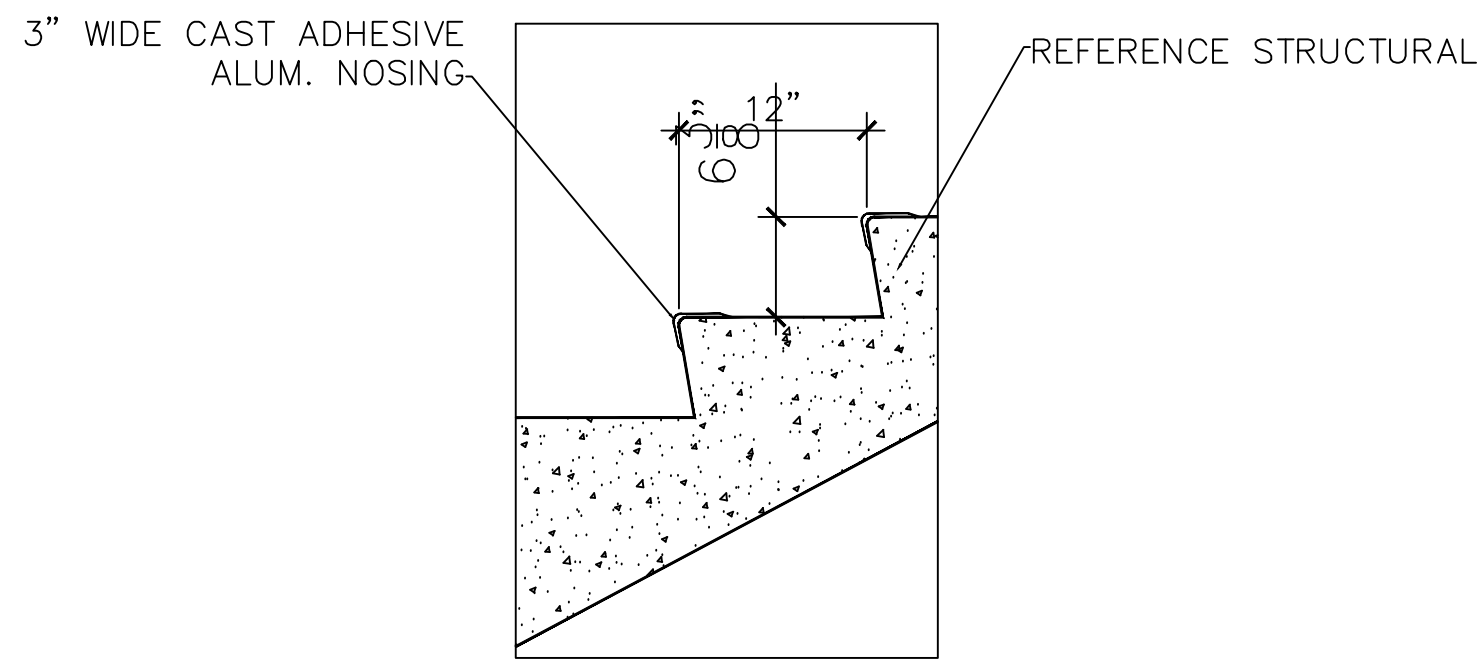

3 TYPICAL NOSING DETAIL
NTS

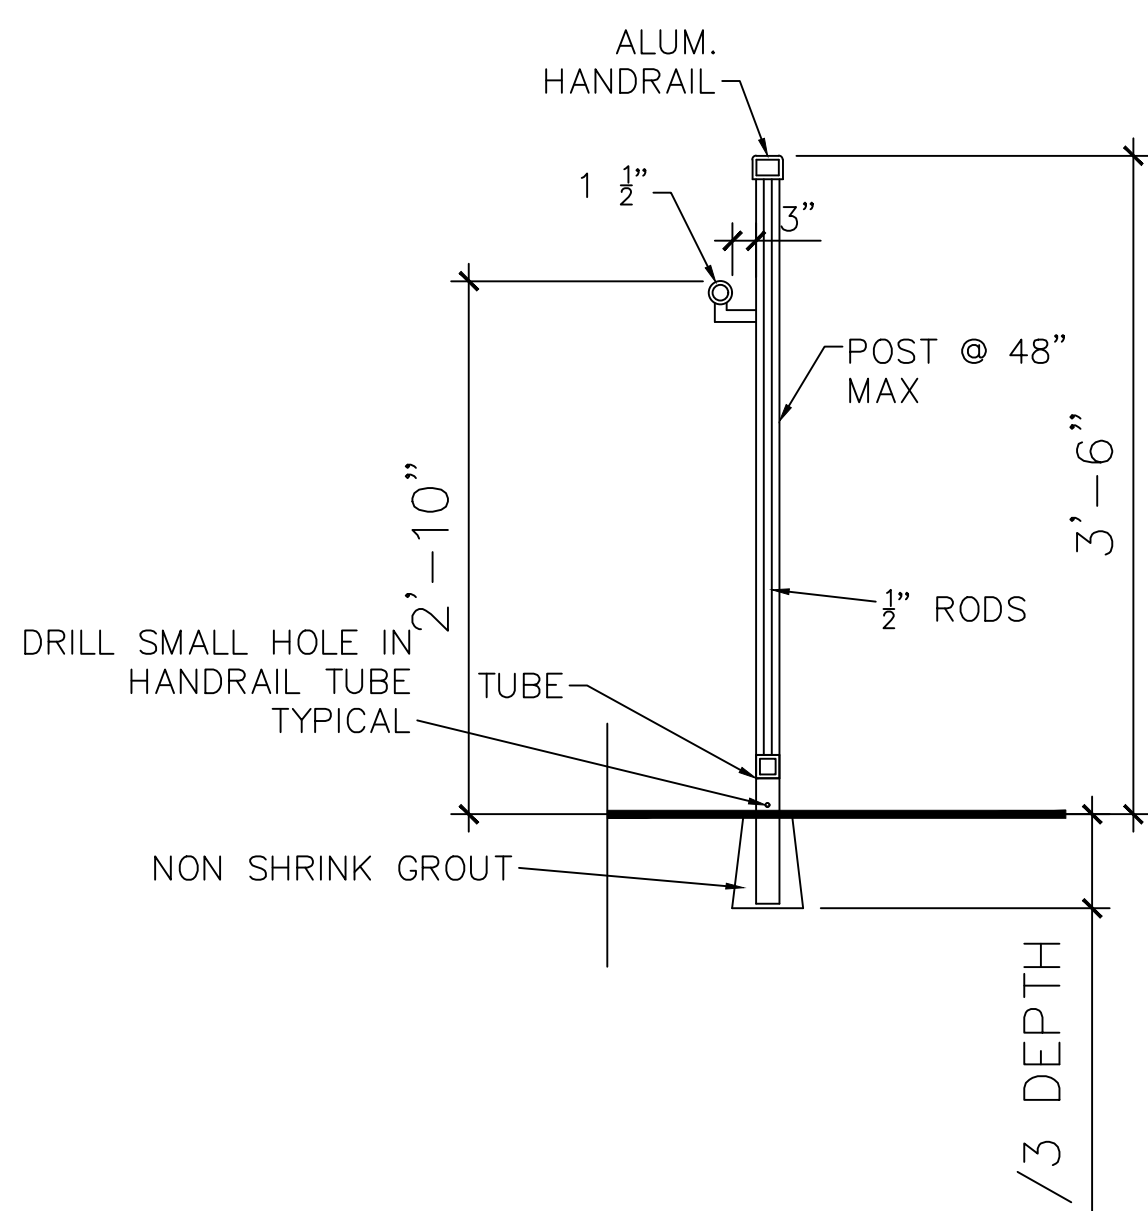

4 HANDRAIL SECTION
1"=1'-0"

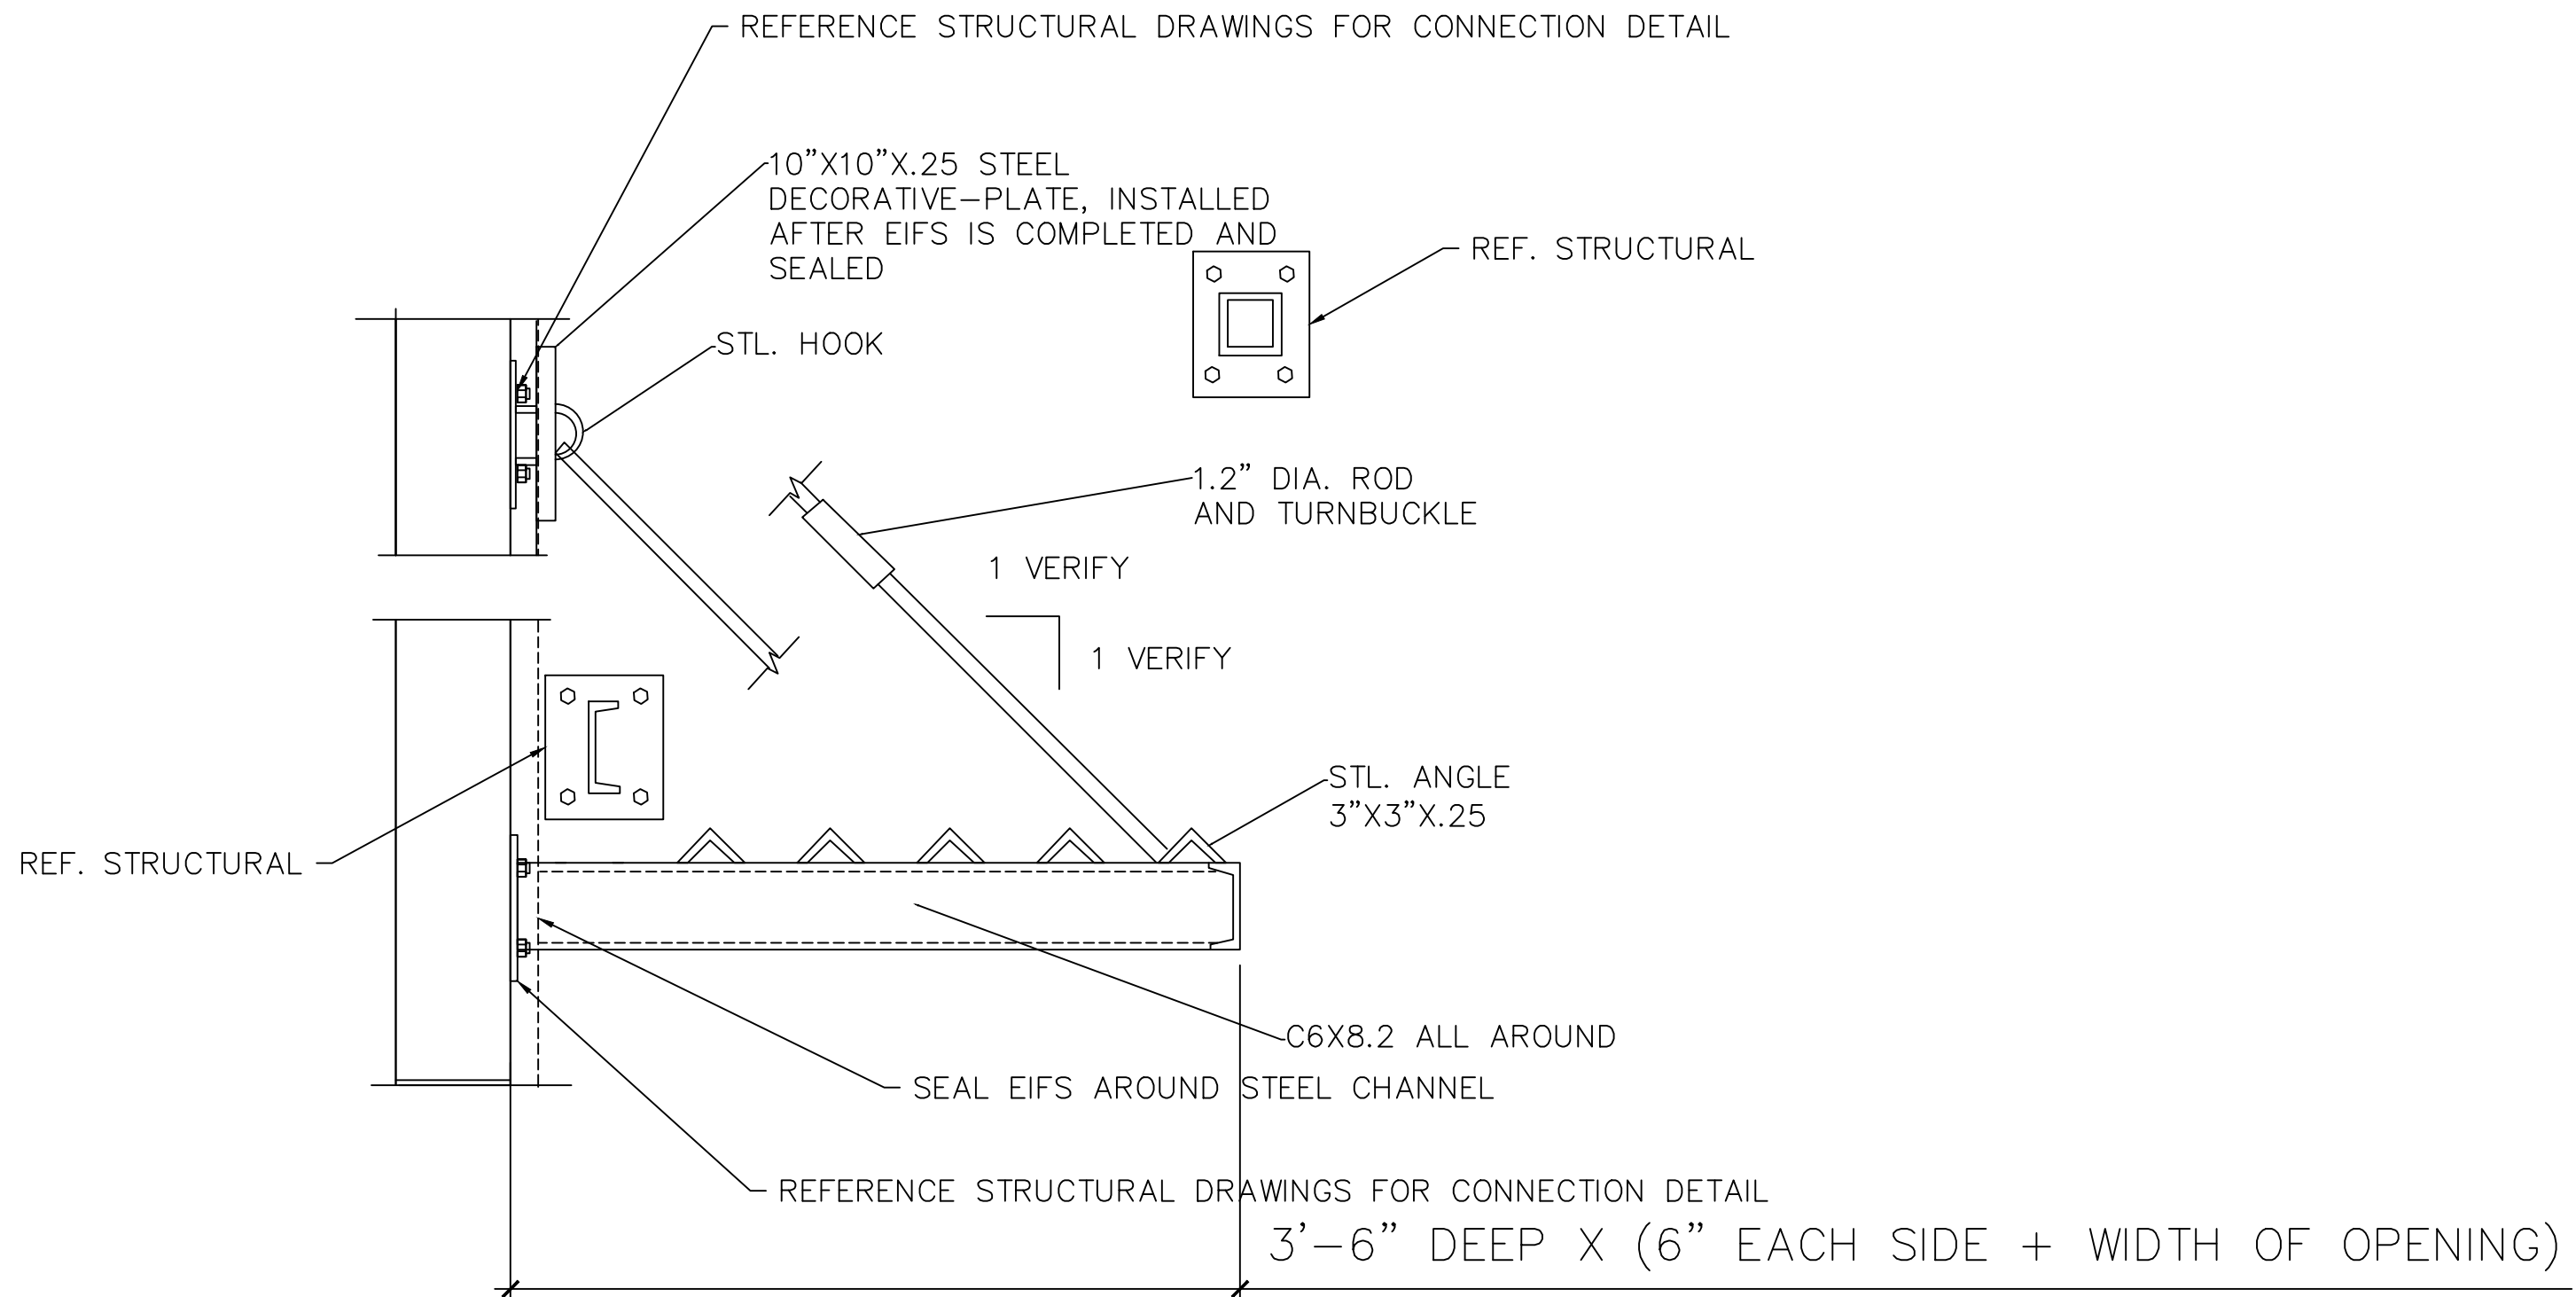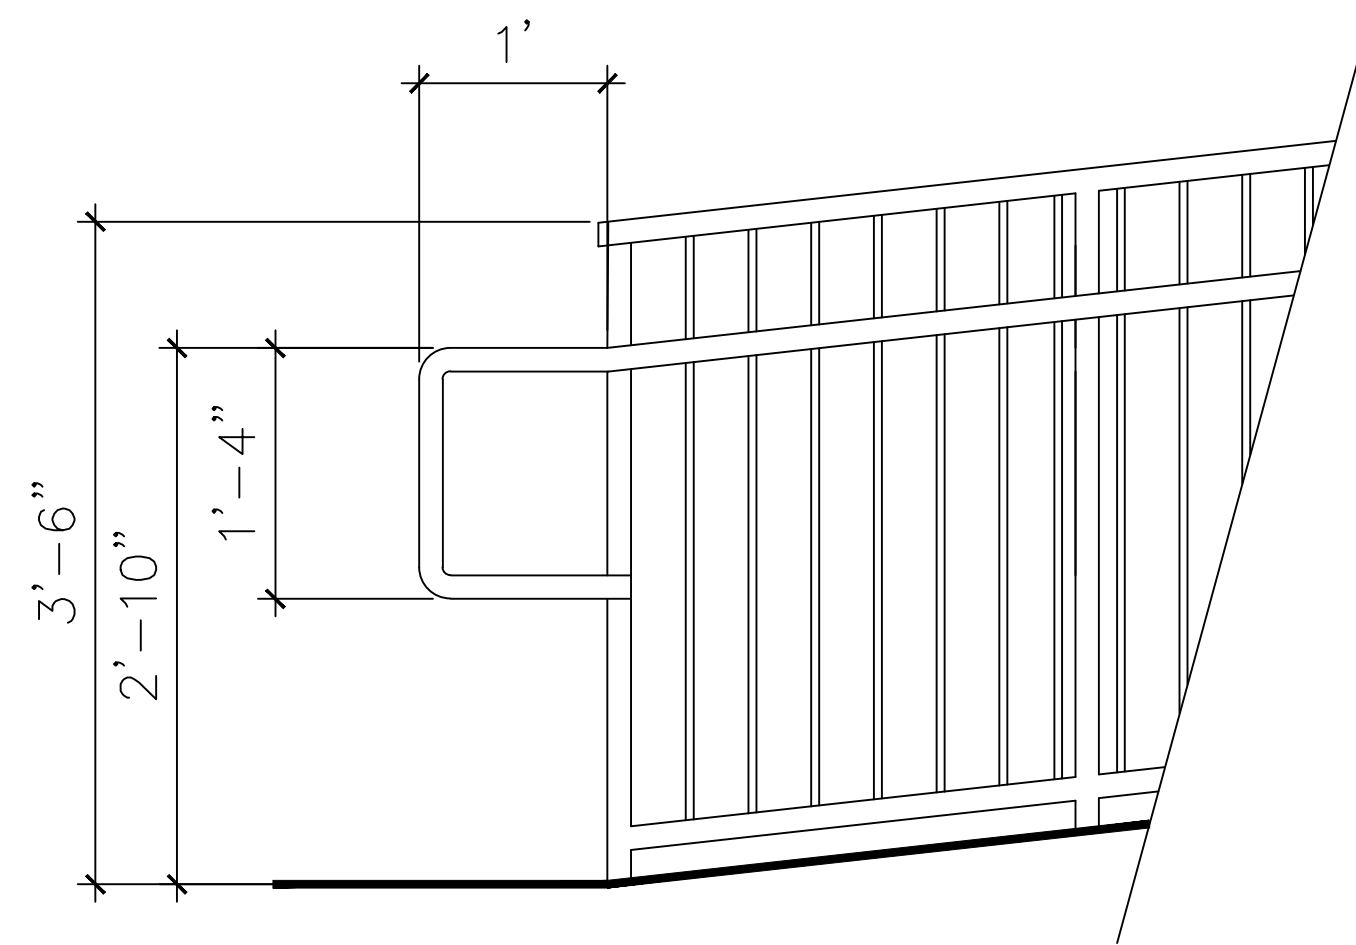

NOTE: ALL EXPOSED STEEL SHALL BE HOT DIPPED GALVANIZED AFTER FABRICATION - NO FILED WELDING OR HOT DIPPED GALVANIZED WILL BE ACCEPTABLE

6 STEEL SCREEN - TYPICAL
1"=1'-0"



THE SEAL APPEARING ON THIS DOCUMENT WAS AUTHORIZED BY ROBERTO J. RUIZ ARCHITECT, ARCHITECTURAL REGISTRATION 12148, ALTERATION OF A SEALED DOCUMENT WITHOUT PROPER NOTIFICATION TO THE RESPONSIBLE ARCHITECT IS AN OFFENSE UNDER THE TEXAS BOARD OF ARCHITECTURAL EXAMINERS Construction Documents

SHEET NO. A13

OF SET NUMBER

REVISED:

DATE: 9/30/18
DRAWN BY: JRR
PROJECT NO.:


ROBERTO J. RUIZ ARCHITECT, INC.
615 W. TANDY ROAD
BROWNSVILLE, TEXAS 77820
(956) 350-9195 OFFICE
(956) 350-9196 FAX
ARCHIRUIZ@AOL.COM

BROWNSVILLE NAVIGATION DISTRICT
PORT OF BROWNSVILLE
WORLD CLASS


PROJECT: ADMINISTRATION COMPLEX
REHABILITATION AND BUILDING ADDITIONS
OWNER: BROWNSVILLE NAVIGATION DISTRICT
PORT OF BROWNSVILLE
BROWNSVILLE, TEXAS

SHEET TITLE:
DETAILS


ROBERTO J. RUIZ ARCHITECT, INC. EXPRESSLY RESERVES ITS COMMON LAW COPYRIGHT AND OTHER PROPERTY RIGHTS IN THIS DOCUMENT. THIS DOCUMENT SHALL NOT BE REPRODUCED, COPIED, CHANGED OR DISCLOSED IN ANY FORM OR MANNER WHATSOEVER WITHOUT FIRST OBTAINING THE EXPRESS WRITTEN CONSENT OF ROBERTO J. RUIZ ARCHITECT, INC.

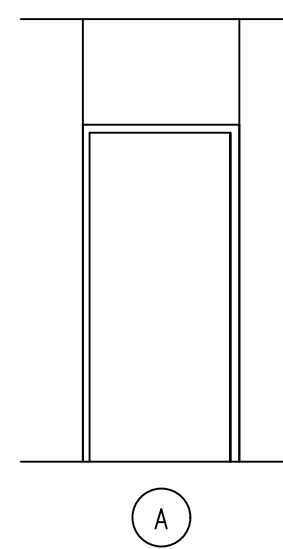


SINGLE 1 3/4" SOLID
CORE WOOD DOOR STAIN
GRADE AND HOLLOW METAL
FRAME
NON-RATED

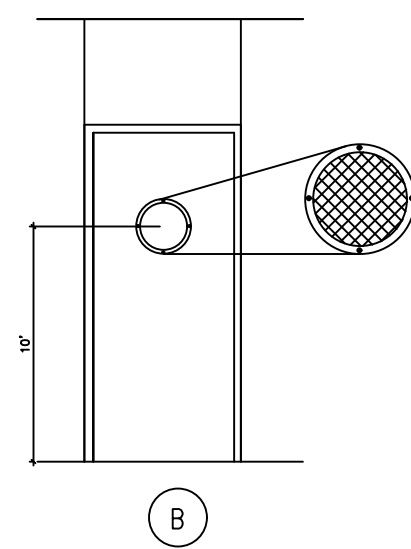


SINGLE 1 3/4" SOLID
CORE WOOD DOOR STAIN
GRADE AND HOLLOW METAL
FRAME
12" V.P. W/ 20 MIN. FIRE
RATED GLASS
20 MIN. RATED

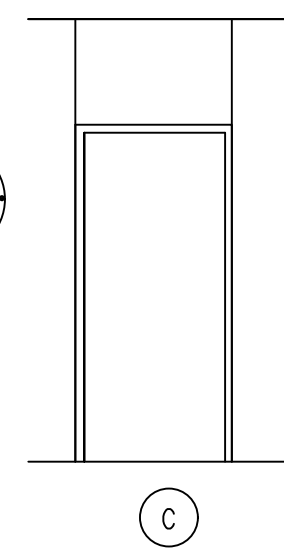


SINGLE 1 3/4" SOLID
CORE WOOD DOOR STAIN
GRADE AND HOLLOW METAL
FRAME
90 MIN. RATED

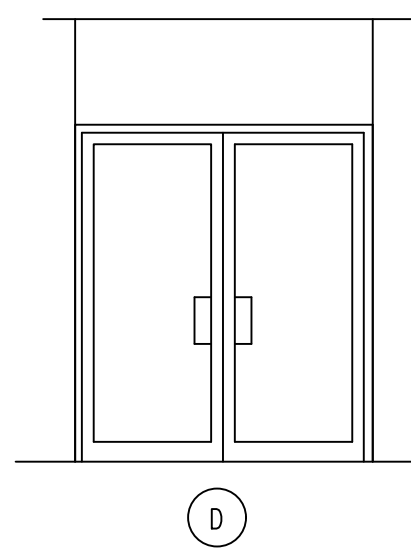


DOUBLE MEDIUM STILE
ALUMINUM DOORS AND
ALUMINUM FRAME
INSULATED
HURRICANE RATED
HEAD DRIP

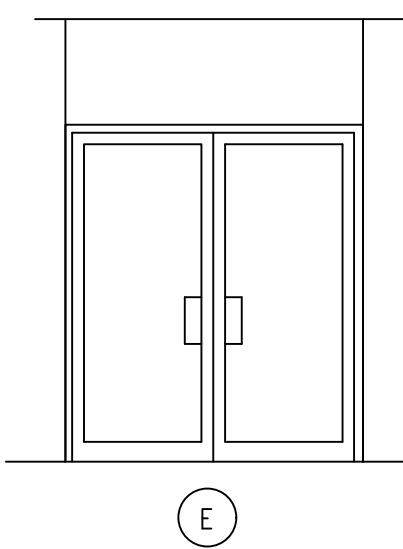


DOUBLE MEDIUM STILE
ALUMINUM DOORS AND
ALUMINUM FRAME
NON- INSULATED

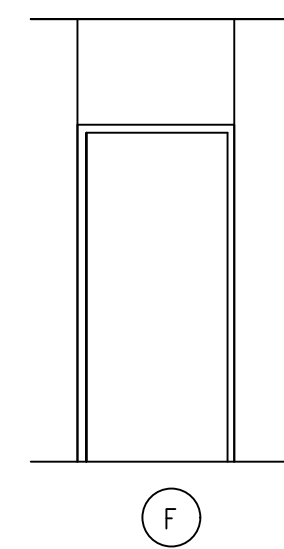


SINGLE 1 3/4" SOLID
CORE WOOD DOOR STAIN
GRADE AND HOLLOW METAL
FRAME
20 MIN. RATED

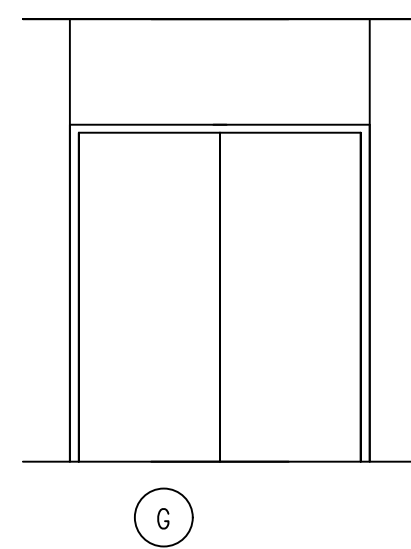


DOUBLE 1 3/4" SOLID
CORE WOOD DOOR STAIN
GRADE AND HOLLOW METAL
FRAME
20 MIN. RATED

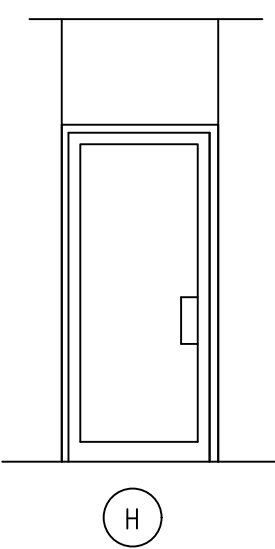


SINGLE MEDIUM STILE
ALUMINUM DOOR AND
ALUMINUM FRAME
CLEAR GLASS
NON-INSULATED
NON-HURRICANE RATED

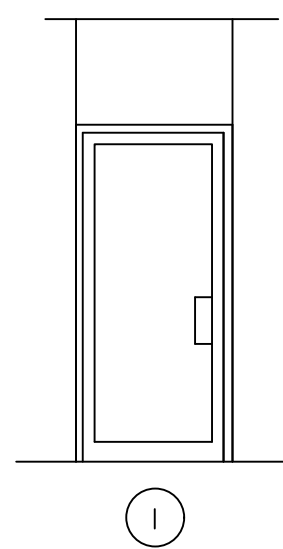


SINGLE MEDIUM STILE
ALUMINUM DOOR AND
ALUMINUM FRAME
GREEN TINT
INSULATED
HURRICANE RATED

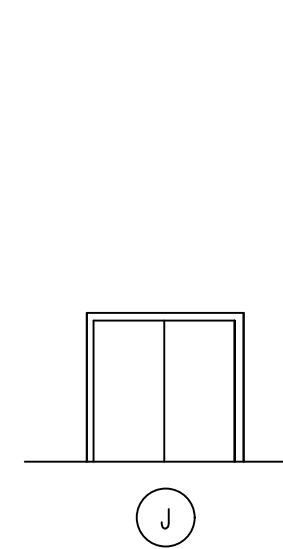

SINGLE 1 3/4" SOLID
CORE WOOD DOOR STAIN
GRADE AND HOLLOW METAL
FRAME
NON-RATED

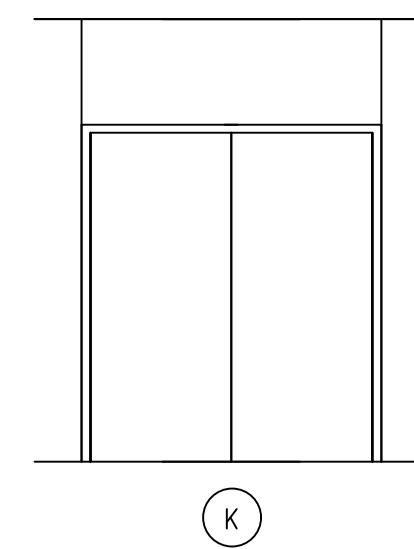

DOUBLE 1 3/4" SOLID
CORE WOOD DOOR STAIN
GRADE AND HOLLOW METAL
FRAME
NON-RATED

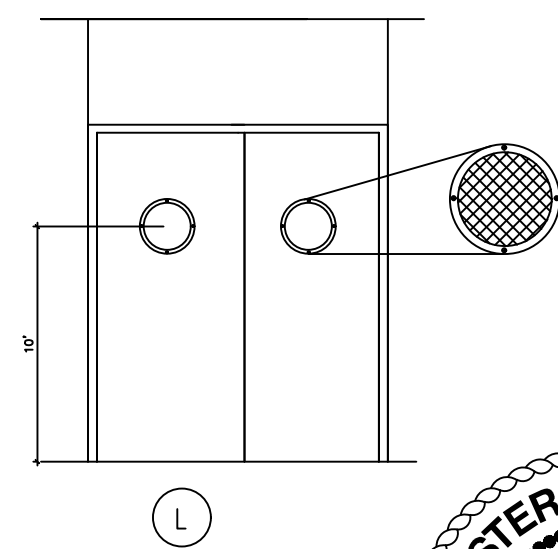

DOUBLE 3/4" SOLID CORE
WOOD DOOR STAIN GRADE
AND HOLLOW METAL
FRAME
12" V.P. W/ 20 MIN. FIRE
RATED GLASS
20 MIN. RATED



THE SEAL APPEARING ON THIS DOCUMENT WAS AUTHORIZED BY:
ROBERTO J. RUIZ ARCHITECT, ARCHITECTURAL REGISTRATION 12148,
ALTERATION OF A SEALED DOCUMENT WITHOUT PROPER
NOTIFICATION TO THE RESPONSIBLE ARCHITECT IS AN OFFENSE
UNDER THE TEXAS BOARD OF ARCHITECTURAL EXAMINERS
Construction Documents

DOOR TYPES BUILDING

DOOR AND FRAME SCHEDULE - BUILDING "A"



MARK	TYPE	DOOR						LOUVER		FRAME				FIRE RATING LABEL	HARDWARE		NOTES
		SIZE			MATL	GLAZING	WD	HGT	MATL	EL	DETAIL		SET NO		KEYSIDE RM NO		
		WD	HGT	THK							HEAD	JAMB		SILL			
A101	A	3'-0"	7'-0"	1 3/4"	S.C.W.D.	NONE	NONE	NONE	H.M.	A	---	---	---	NONE	---	---	
A102	A	3'-0"	7'-0"	1 3/4"	S.C.W.D.	NONE	NONE	NONE	H.M.	A	---	---	---	NONE	---	---	
A103	A	3'-0"	7'-0"	1 3/4"	S.C.W.D.	NONE	NONE	NONE	H.M.	A	---	---	---	NONE	---	---	
A104	A	3'-0"	7'-0"	1 3/4"	S.C.W.D.	NONE	NONE	NONE	H.M.	A	---	---	---	NONE	---	---	
A106	B	3'-0"	7'-0"	1 3/4"	S.C.W.D.	YES	NONE	NONE	H.M.	B	---	---	---	20 MIN.	---	---	
A107	B	3'-0"	7'-0"	1 3/4"	S.C.W.D.	YES	NONE	NONE	ALUM.	B	---	---	---	20 MIN.	---	---	
A110	C	3'-0"	7'-0"	1 3/4"	S.C.W.D.	NONE	NONE	NONE	H.M.	C	---	---	---	20 MIN.	---	---	
A112	A	3'-0"	7'-0"	1 3/4"	S.C.W.D.	NONE	NONE	NONE	H.M.	A	---	---	---	NONE	---	---	
A113	A	3'-0"	7'-0"	1 3/4"	S.C.W.D.	NONE	NONE	NONE	H.M.	A	---	---	---	NONE	---	---	
A117A	B	3'-0"	7'-0"	1 3/4"	S.C.W.D.	YES	NONE	NONE	H.M.	B	---	---	---	20 MIN.	---	---	
A117B	B	3'-0"	7'-0"	1 3/4"	S.C.W.D.	YES	NONE	NONE	H.M.	D	---	---	---	20 MIN.	---	---	
A119A	D	2'-3'-0"	7'-0"	1 3/4"	ALUM.	YES	NONE	NONE	ALUM.	D	---	---	---	NONE	---	---	
A119B	E	2'-3'-0"	7'-0"	1 3/4"	ALUM.	YES	NONE	NONE	ALUM.	E	---	---	---	NONE	---	---	
A122	L	3'-0"	7'-0"	1 3/4"	S.C.W.D.	YES	NONE	NONE	H.M.	L	---	---	---	20 MIN.	---	---	
A123	A	3'-0"	7'-0"	1 3/4"	S.C.W.D.	NONE	NONE	NONE	H.M.	A	---	---	---	20 MIN.	---	---	
A124	K	2'-3'-0"	7'-0"	1 3/4"	S.C.W.D.	NONE	NONE	NONE	H.M.	K	---	---	---	NONE	---	---	
A125	F	3'-0"	7'-0"	1 3/4"	S.C.W.D.	NONE	NONE	NONE	H.M.	B	---	---	---	20 MIN.	---	---	
A126	A	3'-0"	7'-0"	1 3/4"	S.C.W.D.	NONE	NONE	NONE	H.M.	A	---	---	---	NONE	---	---	
A127	C	3'-0"	7'-0"	1 3/4"	S.C.W.D.	NONE	NONE	NONE	H.M.	C	---	---	---	20 MIN.	---	---	
A128	F	3'-0"	7'-0"	1 3/4"	S.C.W.D.	NONE	NONE	NONE	H.M.	F	---	---	---	20 MIN.	---	---	
A129	G	2'-3'-0"	7'-0"	1 3/4"	S.C.W.D.	NONE	NONE	NONE	H.M.	G	---	---	---	20 MIN.	---	---	
A130	A	3'-0"	7'-0"	1 3/4"	S.C.W.D.	NONE	NONE	NONE	H.M.	F	---	---	---	NONE	---	---	
A131	F	3'-0"	7'-0"	1 3/4"	S.C.W.D.	NONE	NONE	NONE	H.M.	F	---	---	---	20 MIN.	---	---	

DOOR AND FRAME SCHEDULE - BUILDING "B"

MARK	TYPE	DOOR					LOUVER			FRAME			FIRE RATING LABEL	HARDWARE		NOTES	
		SIZE			MATL	GLAZING	WD	HGT	MATL	EL	DETAIL			SET NO	KEYSIDE RM NO		
		WD	HGT	THK							HEAD	JAMB					SILL
B102A	H	3'-0"	7'-0"	1 3/4"	ALUM.	YES	NONE	NONE	ALUM.	H	---	---	---	NONE	---	---	CLEAR GLASS – NON-INSULATED – NON-HURRICANE RATED
B102B	I	3'-0"	7'-0"	1 3/4"	ALUM.	YES	NONE	NONE	ALUM.	I	---	---	---	NONE	---	---	LIGHT GREEN TINT GLASS – INSULATED – HURRICANE RATED
B103	B	3'-0"	7'-0"	1 3/4"	S.C.W.D.	YES	NONE	NONE	H.M.	B	---	---	---	20 MIN.	---	---	---
B104	G	2'-3'-0"	7'-0"	1 3/4"	S.C.W.D.	NONE	NONE	NONE	H.M.	G	---	---	---	20 MIN.	---	---	---
B106	B	3'-0"	7'-0"	1 3/4"	S.C.W.D.	NONE	NONE	NONE	ALUM.	B	---	---	---	20 MIN.	---	---	---
B109	B	3'-0"	7'-0"	1 3/4"	S.C.W.D.	YES	NONE	NONE	H.M.	B	---	---	---	20 MIN.	---	---	---
B112A	D	2'-3'-0"	7'-0"	1 3/4"	ALUM.	YES	NONE	NONE	ALUM.	D	---	---	---	NONE	---	---	LIGHT GREEN TINT GLASS – INSULATED – HURRICANE RATED
B112B	E	2'-3'-0"	7'-0"	1 3/4"	ALUM.	YES	NONE	NONE	ALUM.	E	---	---	---	NONE	---	---	CLEAR GLASS – NON-INSULATED – NON-HURRICANE RATED
B114	B	3'-0"	7'-0"	1 3/4"	S.C.W.D.	YES	NONE	NONE	H.M.	B	---	---	---	20 MIN.	---	---	---
B115	F	3'-0"	7'-0"	1 3/4"	S.C.W.D.	NONE	NONE	NONE	H.M.	F	---	---	---	20 MIN.	---	---	---
B117	A	3'-0"	7'-0"	1 3/4"	S.C.W.D.	NONE	NONE	NONE	H.M.	A	---	---	---	NONE	---	---	---
B118	F	3'-0"	7'-0"	1 3/4"	S.C.W.D.	NONE	NONE	NONE	H.M.	F	---	---	---	20 MIN.	---	---	---
B119	F	3'-0"	7'-0"	1 3/4"	S.C.W.D.	NONE	NONE	NONE	H.M.	F	---	---	---	20 MIN.	---	---	---
B120	F	3'-0"	7'-0"	1 3/4"	S.C.W.D.	NONE	NONE	NONE	H.M.	F	---	---	---	20 MIN.	---	---	---
B121	F	3'-0"	7'-0"	1 3/4"	S.C.W.D.	NONE	NONE	NONE	H.M.	F	---	---	---	20 MIN.	---	---	---
B122	F	3'-0"	7'-0"	1 3/4"	S.C.W.D.	NONE	NONE	NONE	H.M.	F	---	---	---	20 MIN.	---	---	---
B123	F	3'-0"	7'-0"	1 3/4"	S.C.W.D.	NONE	NONE	NONE	H.M.	F	---	---	---	20 MIN.	---	---	---
B125	F	3'-0"	7'-0"	1 3/4"	S.C.W.D.	NONE	NONE	NONE	H.M.	F	---	---	---	20 MIN.	---	---	---
B126	F	3'-0"	7'-0"	1 3/4"	S.C.W.D.	NONE	NONE	NONE	H.M.	F	---	---	---	20 MIN.	---	---	---
B127	F	3'-0"	7'-0"	1 3/4"	S.C.W.D.	NONE	NONE	NONE	H.M.	F	---	---	---	20 MIN.	---	---	---
B128	F	3'-0"	7'-0"	1 3/4"	S.C.W.D.	NONE	NONE	NONE	H.M.	F	---	---	---	20 MIN.	---	---	---
B131	F	3'-0"	7'-0"	1 3/4"	S.C.W.D.	NONE	NONE	NONE	H.M.	F	---	---	---	20 MIN.	---	---	---
B132	F	3'-0"	7'-0"	1 3/4"	S.C.W.D.	NONE	NONE	NONE	H.M.	F	---	---	---	20 MIN.	---	---	---
B133	B	3'-0"	7'-0"	1 3/4"	S.C.W.D.	YES	NONE	NONE	H.M.	B	---	---	---	20 MIN.	---	---	---
B134	F	3'-0"	7'-0"	1 3/4"	S.C.W.D.	NONE	NONE	NONE	H.M.	F	---	---	---	20 MIN.	---	---	---
B137	F	3'-0"	7'-0"	1 3/4"	S.C.W.D.	NONE	NONE	NONE	H.M.	F	---	---	---	20 MIN.	---	---	---
B139	A	3'-0"	7'-0"	1 3/4"	S.C.W.D.	NONE	NONE	NONE	H.M.	A	---	---	---	NONE	---	---	---
B140	A	3'-0"	7'-0"	1 3/4"	S.C.W.D.	NONE	NONE	NONE	H.M.	A	---	---	---	NONE	---	---	---
B141	F	3'-0"	7'-0"	1 3/4"	S.C.W.D.	NONE	NONE	NONE	H.M.	F	---	---	---	20 MIN.	---	---	---
B142	A	3'-0"	7'-0"	1 3/4"	S.C.W.D.	NONE	NONE	NONE	H.M.	A	---	---	---	NONE	---	---	---
B143	F	3'-0"	7'-0"	1 3/4"	S.C.W.D.	NONE	NONE	NONE	H.M.	F	---	---	---	20 MIN.	---	---	---

DOOR AND FRAME SCHEDULE - BUILDING "C"


MARK	TYPE	DOOR					LOUVER			FRAME				FIRE RATING LABEL	HARDWARE		NOTES
		SIZE			MATL	GLAZING	WD	HGT	MATL	EL	DETAIL		SET NO		KEYSIDE RM NO		
		WD	HGT	THK							HEAD	JAMB				SILL	
C102	E	2'-3'-0"	7'-0"	1 3/4"	ALUM.	YES	NONE	NONE	ALUM.	E	---	---	---	NONE	---	---	CLEAR GLASS - NON-INSULATED - NON HURRICANE RATED
C103	F	3'-0"	7'-0"	1 3/4"	S.C.W.D.	NONE	NONE	NONE	H.M.	F	---	---	---	20 MIN.	---	---	
C104	F	3'-0"	7'-0"	1 3/4"	S.C.W.D.	NONE	NONE	NONE	H.M.	F	---	---	---	20 MIN.	---	---	
C105	A	3'-0"	7'-0"	1 3/4"	S.C.W.D.	NONE	NONE	NONE	H.M.	A	---	---	---	NONE	---	---	---
C106	F	3'-0"	7'-0"	1 3/4"	S.C.W.D.	NONE	NONE	NONE	H.M.	F	---	---	---	20 MIN.	---	---	---
C107	A	3'-0"	7'-0"	1 3/4"	S.C.W.D.	NONE	NONE	NONE	H.M.	A	---	---	---	NONE	---	---	---
C108	B	3'-0"	7'-0"	1 3/4"	S.C.W.D.	YES	NONE	NONE	H.M.	B	---	---	---	20 MIN.	---	---	---
C110	B	3'-0"	7'-0"	1 3/4"	S.C.W.D.	YES	NONE	NONE	H.M.	B	---	---	---	20 MIN.	---	---	---
C112A	E	2'-3'-0"	7'-0"	1 3/4"	ALUM.	YES	NONE	NONE	ALUM.	E	---	---	---	NONE	---	---	CLEAR GLASS - NON-INSULATED - HURRICANE RATED LIGHT GREEN TINT GLASS - INSULATED - HURRICANE RATED
C112B	D	2'-3'-0"	7'-0"	1 3/4"	ALUM.	YES	NONE	NONE	ALUM.	D	---	---	---	NONE	---	---	
C114	B	3'-0"	7'-0"	1 3/4"	S.C.W.D.	YES	NONE	NONE	H.M.	B	---	---	---	20 MIN.	---	---	
C115	A	3'-0"	7'-0"	1 3/4"	S.C.W.D.	NONE	NONE	NONE	H.M.	A	---	---	---	NONE	---	---	---
C116	A	3'-0"	7'-0"	1 3/4"	S.C.W.D.	NONE	NONE	NONE	H.M.	A	---	---	---	NONE	---	---	---
C117	A	3'-0"	7'-0"	1 3/4"	S.C.W.D.	NONE	NONE	NONE	H.M.	A	---	---	---	NONE	---	---	---
C118	A	3'-0"	7'-0"	1 3/4"	S.C.W.D.	NONE	NONE	NONE	H.M.	A	---	---	---	NONE	---	---	---
C119	A	3'-0"	7'-0"	1 3/4"	S.C.W.D.	NONE	NONE	NONE	H.M.	A	---	---	---	NONE	---	---	---
C120A	A	3'-0"	7'-0"	1 3/4"	S.C.W.D.	NONE	NONE	NONE	H.M.	A	---	---	---	NONE	---	---	---
C120B	A	3'-0"	7'-0"	1 3/4"	S.C.W.D.	NONE	NONE	NONE	H.M.	A	---	---	---	NONE	---	---	---
C121A	A	3'-0"	7'-0"	1 3/4"	S.C.W.D.	NONE	NONE	NONE	H.M.	A	---	---	---	NONE	---	---	---
C121B	A	3'-0"	7'-0"	1 3/4"	S.C.W.D.	NONE	NONE	NONE	H.M.	A	---	---	---	NONE	---	---	---
C122	G	2'-3'-0"	7'-0"	1 3/4"	S.C.W.D.	YES	NONE	NONE	H.M.	G	---	---	---	20 MIN.	---	---	---
C123	J	1'-0"	3'-0"	1 3/4"	S.C.W.D.	NONE	NONE	NONE	H.M.	J	---	---	---	NONE	---	---	---
C124	K	2'-3'-0"	7'-0"	1 3/4"	S.C.W.D.	NONE	NONE	NONE	H.M.	K	---	---	---	20 MIN.	---	---	---
C125	F	3'-0"	7'-0"	1 3/4"	S.C.W.D.	NONE	NONE	NONE	H.M.	F	---	---	---	20 MIN.	---	---	---
C126	F	3'-0"	7'-0"	1 3/4"	S.C.W.D.	NONE	NONE	NONE	H.M.	F	---	---	---	20 MIN.	---	---	---
C130	F	3'-0"	7'-0"	1 3/4"	S.C.W.D.	NONE	NONE	NONE	H.M.	F	---	---	---	20 MIN.	---	---	---
C131	G	2'-3'-0"	7'-0"	1 3/4"	S.C.W.D.	NONE	NONE	NONE	H.M.	G	---	---	---	NONE	---	---	---
C132A	D	2'-3'-0"	7'-0"	1 3/4"	ALUM.	YES	NONE	NONE	ALUM.	D	---	---	---	NONE	---	---	LIGHT GREEN TINT GLASS - INSULATED - HURRICANE RATED CLEAR GLASS - NON-INSULATED - HURRICANE RATED
C132B	E	2'-3'-0"	7'-0"	1 3/4"	ALUM.	YES	NONE	NONE	ALUM.	E	---	---	---	NONE	---	---	
C135G	G	2'-3'-0"	7'-0"	1 3/4"	S.C.W.D.	NONE	NONE	NONE	H.M.	G	---	---	---	20 MIN.	---	---	

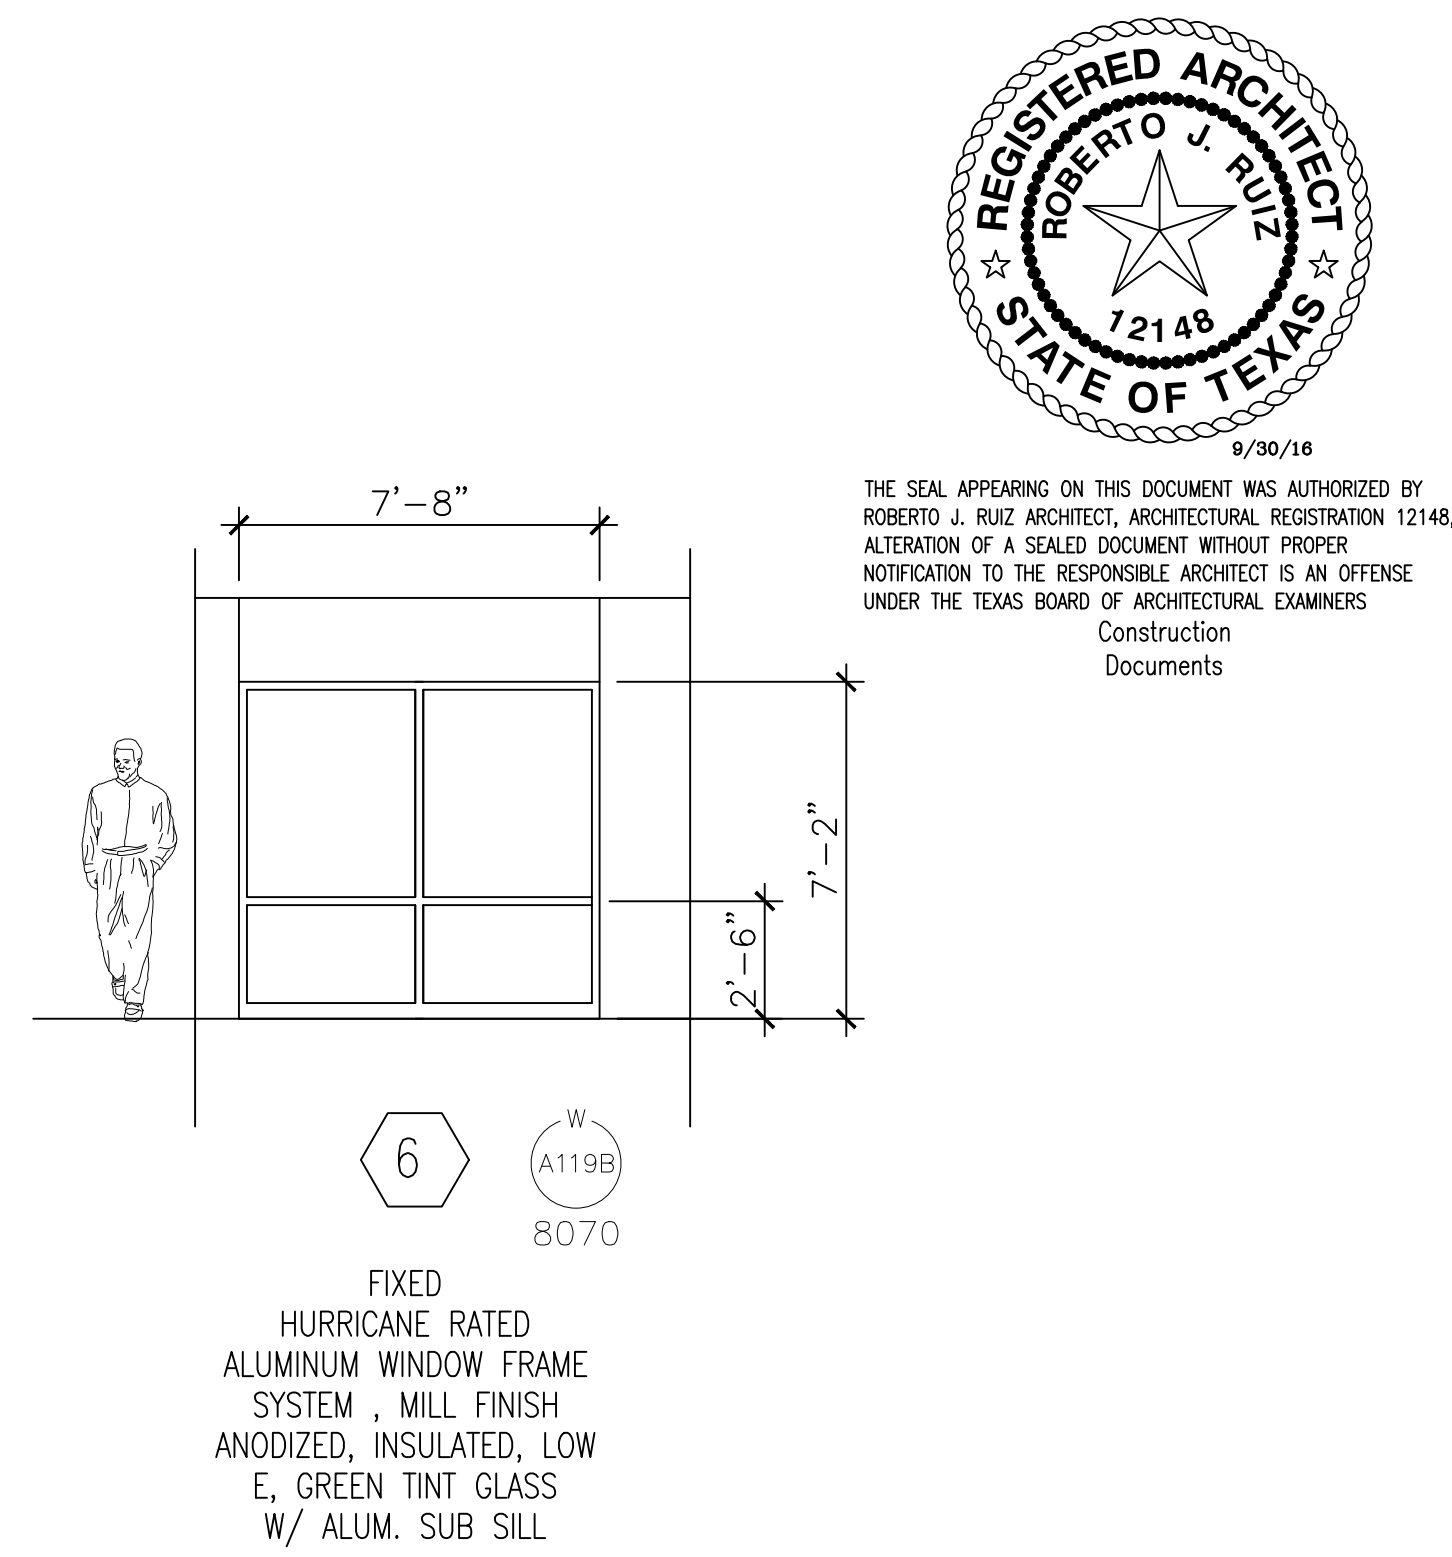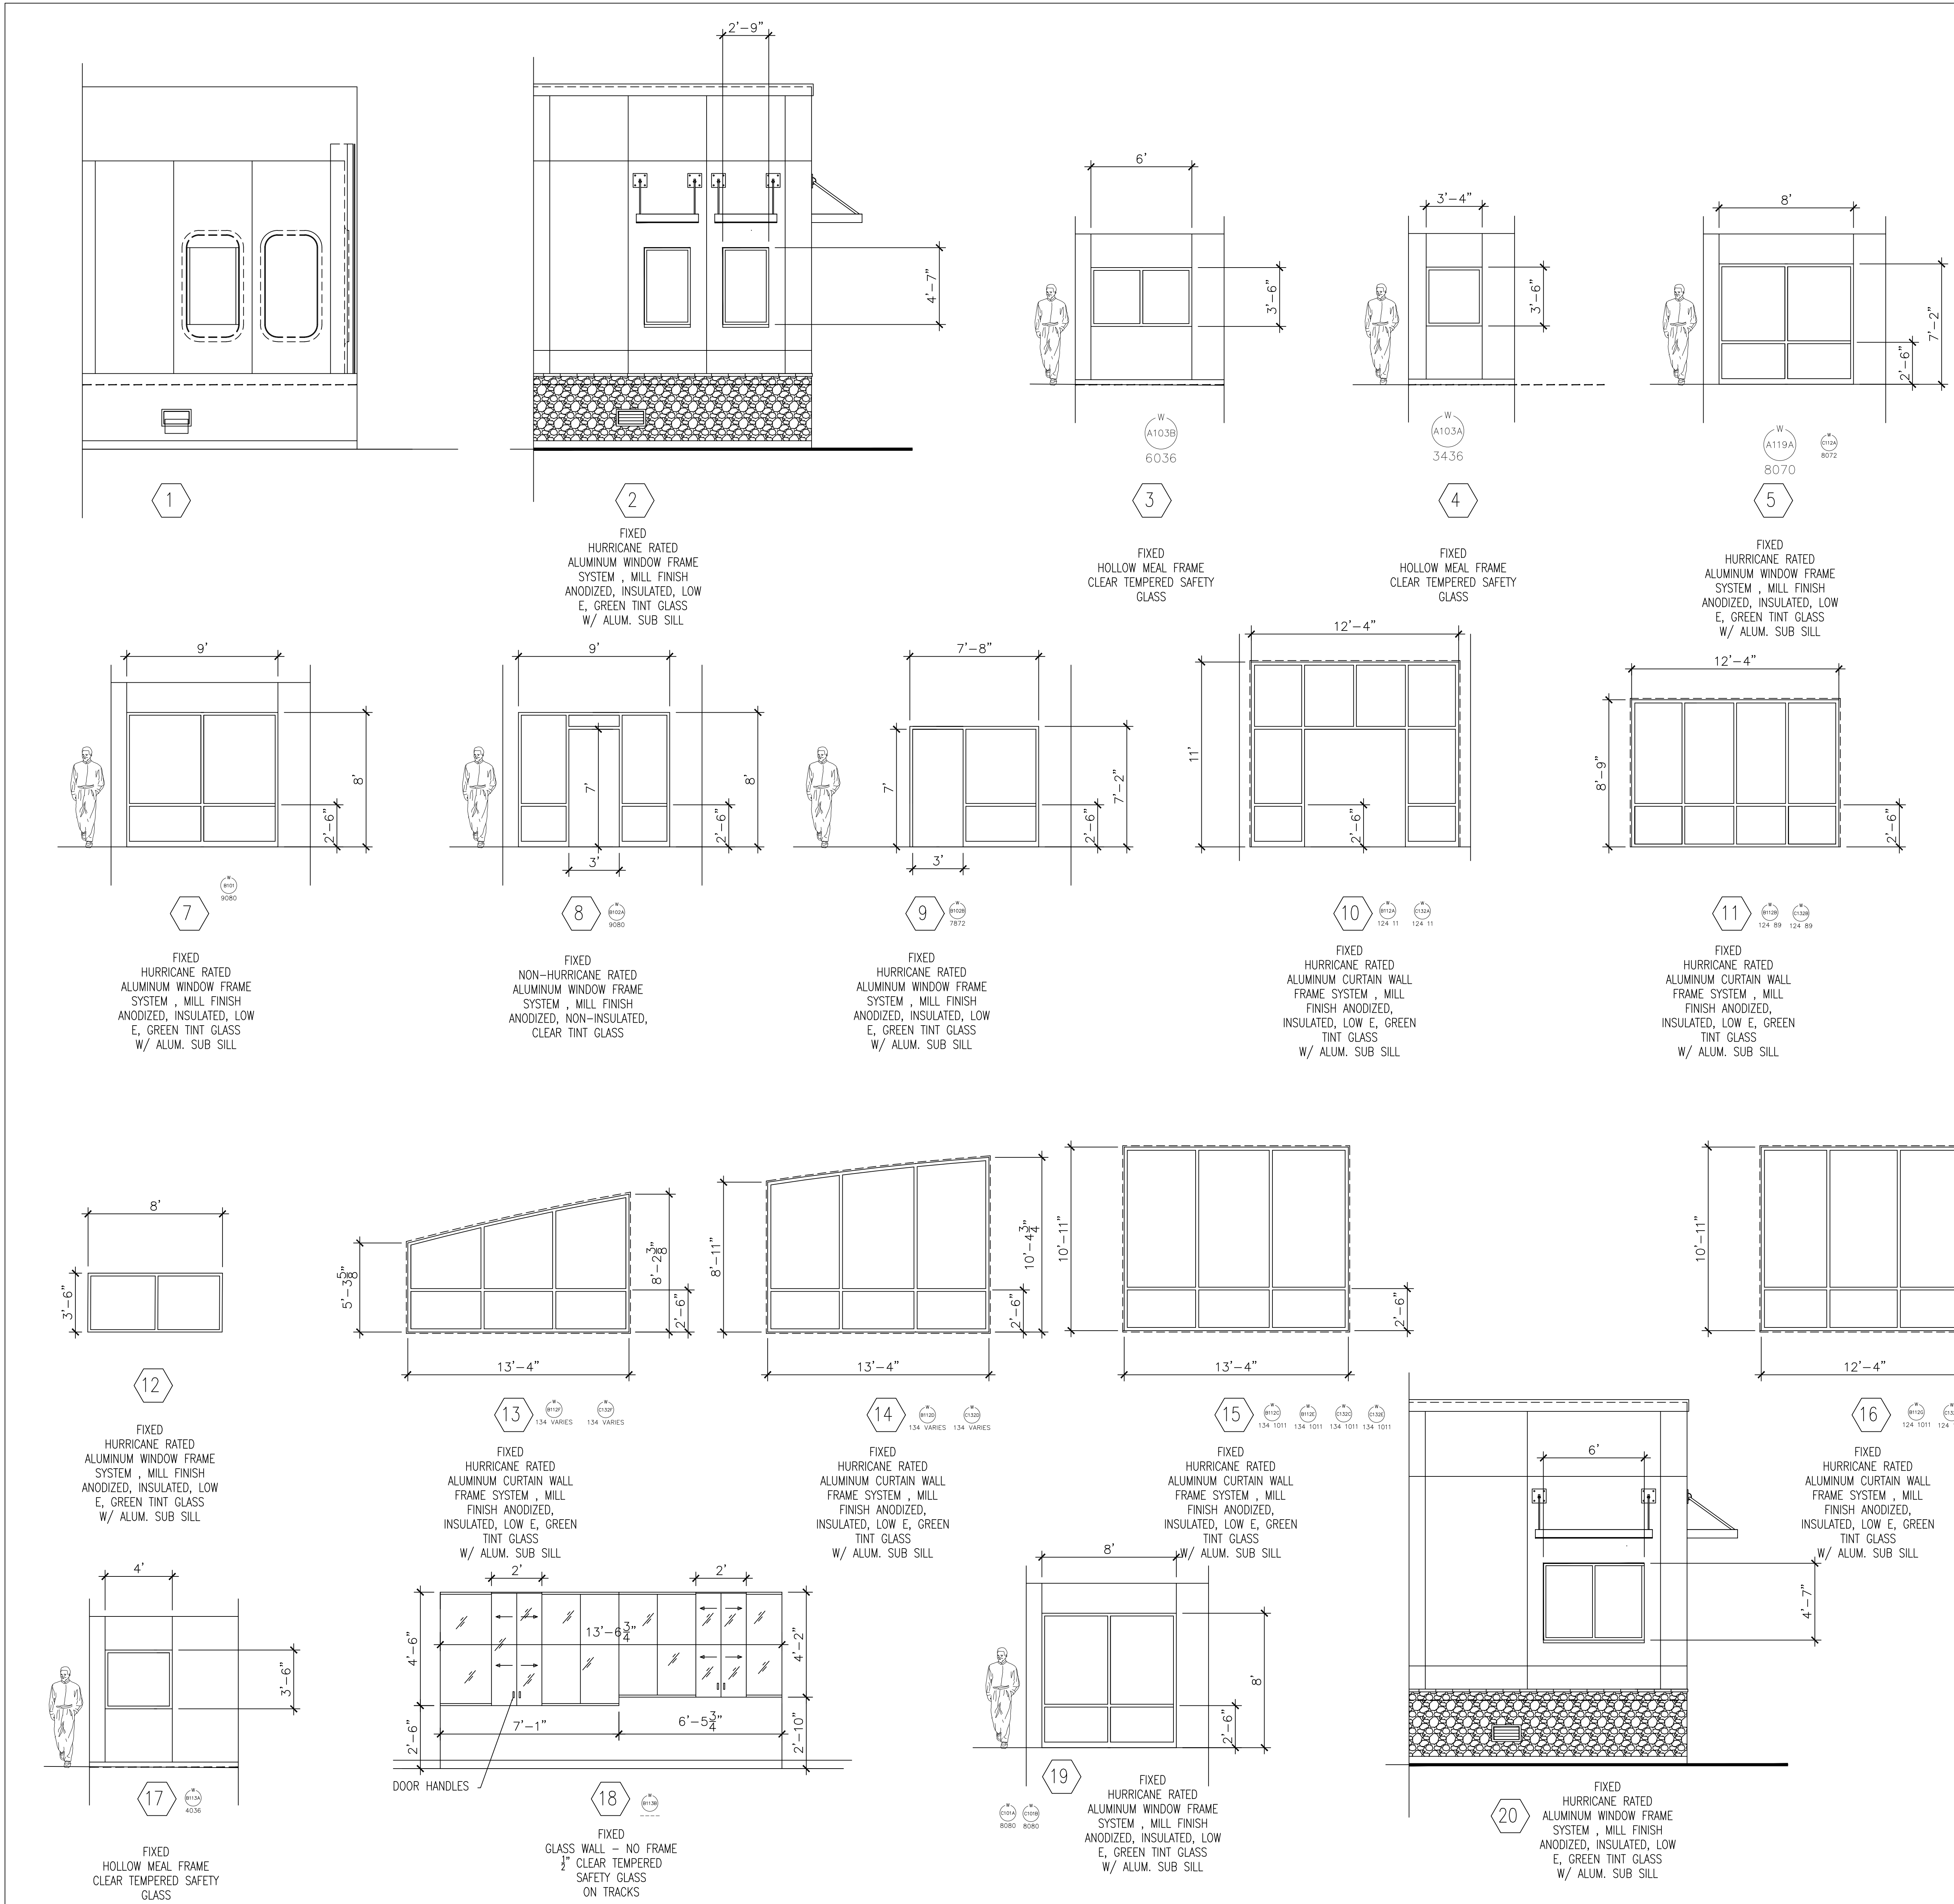

WINDOW SCHEDULE BUILDING A					
MARK	SIZE		TYPE	MATERIAL	NOTES
	WIDTH	HEIGHT			
A101A	2'-9"	4'-7"	2	ALUMINUM	HURRICANE RATED, INSUL, TINTED
A101B	2'-9"	4'-7"	2	ALUMINUM	HURRICANE RATED, INSUL, TINTED
A102	2'-9"	4'-7"	2	ALUMINUM	HURRICANE RATED, INSUL, TINTED
A103A	3'-4"	3'-6"	4	HOLLOW METAL	CLEAR SAFETY GLASS
A103B	6'-0"	3'-6"	3	HOLLOW METAL	CLEAR SAFETY GLASS
A106	2'-9"	4'-7"	2	ALUMINUM	HURRICANE RATED, INSUL, TINTED
A108	2'-9"	4'-7"	2	ALUMINUM	HURRICANE RATED, INSUL, TINTED
A112	2'-9"	4'-7"	2	ALUMINUM	HURRICANE RATED, INSUL, TINTED
A113	2'-9"	4'-7"	2	ALUMINUM	HURRICANE RATED, INSUL, TINTED
A117A	2'-9"	4'-7"	2	ALUMINUM	HURRICANE RATED, INSUL, TINTED
A117B	4'-2"	4'-7"	2	ALUMINUM	HURRICANE RATED, INSUL, TINTED
A118A	8'-0"	7'-2"	5	ALUMINUM	HURRICANE RATED, INSUL, TINTED
A118B	7'-8"	7'-2"	6	ALUMINUM	HURRICANE RATED, INSUL, TINTED
A117A	2'-9"	4'-7"	2	ALUMINUM	HURRICANE RATED, INSUL, TINTED
A123	2'-9"	4'-7"	2	ALUMINUM	HURRICANE RATED, INSUL, TINTED
A124A	2'-9"	4'-7"	2	ALUMINUM	HURRICANE RATED, INSUL, TINTED
A124B	2'-9"	4'-7"	2	ALUMINUM	HURRICANE RATED, INSUL, TINTED
A125	2'-9"	4'-7"	2	ALUMINUM	HURRICANE RATED, INSUL, TINTED
A126A	2'-9"	4'-7"	2	ALUMINUM	HURRICANE RATED, INSUL, TINTED
A126B	2'-9"	4'-7"	2	ALUMINUM	HURRICANE RATED, INSUL, TINTED
A130	2'-9"	4'-7"	2	ALUMINUM	HURRICANE RATED, INSUL, TINTED

WINDOW SCHEDULE BUILDING B					
MARK	SIZE		TYPE	MATERIAL	NOTES
	WIDTH	HEIGHT			
B101	8'-0"	8'-0"	7	ALUMINUM	HURRICANE RATED, INSUL, TINTED
B102A	9'-0"	8'-0"	8	ALUMINUM	NON-HURRICANE RATED, NON-INSUL, CLEAR
B102B	7'-8"	7'-2"	9	ALUMINUM	HURRICANE RATED, INSUL, TINTED
B103A	2'-9"	4'-7"	2	ALUMINUM	HURRICANE RATED, INSUL, TINTED
B103B	2'-9"	4'-7"	2	ALUMINUM	HURRICANE RATED, INSUL, TINTED
B106	2'-9"	4'-7"	2	ALUMINUM	HURRICANE RATED, INSUL, TINTED
B107A	2'-9"	4'-7"	2	ALUMINUM	HURRICANE RATED, INSUL, TINTED
B107B	2'-9"	4'-7"	2	ALUMINUM	HURRICANE RATED, INSUL, TINTED
B112A	12'-4"	11'-0"	10	ALUMINUM	HURRICANE RATED, INSUL, TINTED - CURTAIN WALL
B112B	12'-4"	8'-9"	11	ALUMINUM	HURRICANE RATED, INSUL, TINTED - CURTAIN WALL
B112C	13'-4"	10'-11"	15	ALUMINUM	HURRICANE RATED, INSUL, TINTED - CURTAIN WALL
B112D	13'-4"	VARIES	14	ALUMINUM	HURRICANE RATED, INSUL, TINTED - CURTAIN WALL
B112E	13'-4"	10'-11"	15	ALUMINUM	HURRICANE RATED, INSUL, TINTED - CURTAIN WALL
B112F	13'-4"	VARIES	13	ALUMINUM	HURRICANE RATED, INSUL, TINTED - CURTAIN WALL
B112G	12'-4"	10'-11"	16	ALUMINUM	HURRICANE RATED, INSUL, TINTED - CURTAIN WALL
B113A	4'-0"	3'-6"	17	HOLLOW METAL	CLEAR SAFETY GLASS
B113B	17'-6 1/4"	3'-6 1/4"	18	FRAMELESS	CLEAR SAFETY GLASS
B115	2'-9"	4'-7"	2	ALUMINUM	HURRICANE RATED, INSUL, TINTED
B118A	2'-9"	4'-7"	2	ALUMINUM	HURRICANE RATED, INSUL, TINTED
B118B	2'-9"	4'-7"	2	ALUMINUM	HURRICANE RATED, INSUL, TINTED
B118C	2'-9"	4'-7"	2	ALUMINUM	HURRICANE RATED, INSUL, TINTED
B118D	2'-9"	4'-7"	2	ALUMINUM	HURRICANE RATED, INSUL, TINTED
B119	2'-9"	4'-7"	2	ALUMINUM	HURRICANE RATED, INSUL, TINTED
B120	2'-9"	4'-7"	2	ALUMINUM	HURRICANE RATED, INSUL, TINTED
B121	2'-9"	4'-7"	2	ALUMINUM	HURRICANE RATED, INSUL, TINTED
B122	2'-9"	4'-7"	2	ALUMINUM	HURRICANE RATED, INSUL, TINTED
B124	2'-9"	4'-7"	2	ALUMINUM	HURRICANE RATED, INSUL, TINTED
B123B	2'-9"	4'-7"	2	ALUMINUM	HURRICANE RATED, INSUL, TINTED
B127	2'-9"	4'-7"	2	ALUMINUM	HURRICANE RATED, INSUL, TINTED
B128	2'-9"	4'-7"	2	ALUMINUM	HURRICANE RATED, INSUL, TINTED

WINDOW SCHEDULE BUILDING B					
MARK	SIZE		TYPE	MATERIAL	NOTES
	WIDTH	HEIGHT			
C101A	8'-0"	8'-0"	19	ALUMINUM	HURRICANE RATED, INSUL, TINTED
C101B	8'-0"	8'-0"	19	ALUMINUM	HURRICANE RATED, INSUL, TINTED
C104	6'-0"	4'-7"	20	ALUMINUM	HURRICANE RATED, INSUL, TINTED
C112A	8'-0"	4'-2"	5	ALUMINUM	HURRICANE RATED, INSUL, TINTED
C112B	7'-8"	7'-2"	6	ALUMINUM	HURRICANE RATED, INSUL, TINTED
C118A	6'-0"	4'-7"	20	ALUMINUM	HURRICANE RATED, INSUL, TINTED
C118B	6'-0"	4'-7"	20	ALUMINUM	HURRICANE RATED, INSUL, TINTED
C122A	6'-0"	4'-7"	20	ALUMINUM	HURRICANE RATED, INSUL, TINTED
C122B	8'-0"	4'-7"	20	ALUMINUM	HURRICANE RATED, INSUL, TINTED
C132A	12'-4"	11'-0"	10	ALUMINUM	HURRICANE RATED, INSUL, TINTED - CURTAIN WALL
C132B	12'-4"	8'-9"	11	ALUMINUM	HURRICANE RATED, INSUL, TINTED - CURTAIN WALL
B132C	13'-4"	10'-11"	15	ALUMINUM	HURRICANE RATED, INSUL, TINTED - CURTAIN WALL
C132D	13'-4"	VARIES	14	ALUMINUM	HURRICANE RATED, INSUL, TINTED - CURTAIN WALL
C132E	13'-4"	10'-11"	15	ALUMINUM	HURRICANE RATED, INSUL, TINTED - CURTAIN WALL
C132F	13'-4"	VARIES	13	ALUMINUM	HURRICANE RATED, INSUL, TINTED - CURTAIN WALL
C132G	12'-4"	10'-11"	16	ALUMINUM	HURRICANE RATED, INSUL, TINTED - CURTAIN WALL
R1	8'-0"	3'-6"	12	ALUMINUM	HURRICANE RATED, INSUL, TINTED
R2	8'-0"	3'-6"	12	ALUMINUM	HURRICANE RATED, INSUL, TINTED
R3	8'-0"	3'-6"	12	ALUMINUM	HURRICANE RATED, INSUL, TINTED
R4	8'-0"	3'-6"	12	ALUMINUM	HURRICANE RATED, INSUL, TINTED
R5	8'-0"	3'-6"	12	ALUMINUM	HURRICANE RATED, INSUL, TINTED
R6	8'-0"	3'-6"	12	ALUMINUM	HURRICANE RATED, INSUL, TINTED
R7	8'-0"	3'-6"	12	ALUMINUM	HURRICANE RATED, INSUL, TINTED
R8	8'-0"	3'-6"	12	ALUMINUM	HURRICANE RATED, INSUL, TINTED

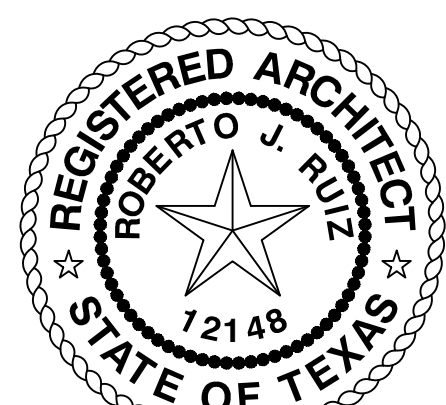

THE SEAL APPEARING ON THIS DOCUMENT WAS AUTHORIZED BY
ROBERTO J. RUIZ ARCHITECT, ARCHITECTURAL REGISTRATION 12148.
ALTERATION OF A SEALED DOCUMENT WITHOUT PROPER
NOTIFICATION TO THE RESPONSIBLE ARCHITECT IS AN OFFENSE
UNDER THE TEXAS BOARD OF ARCHITECTURAL EXAMINERS
Construction Documents

SHEET NO. A15

OF SET NUMBER

REVISED:
DATE: 0 00/16
PRELIMINARY
DRAWN BY: JBR
PROJECT NO.:

ROBERTO J. RUIZ
ARCHITECT, INC.

615 W. TANDY ROAD
BROWNSVILLE, TEXAS 77820
(956) 350-9195 OFFICE
(956) 350-9196 FAX
ARCHRUIZ@aol.com

PROJECT: ADMINISTRATION COMPLEX
REHABILITATION AND BUILDING ADDITIONS
OWNER: BROWNSVILLE NAVIGATION DISTRICT
PORT OF BROWNSVILLE
BROWNSVILLE, TEXAS

SHEET TITLE:
WINDOW TYPES AND SCHEDULES



THE SEAL APPEARING ON THIS DOCUMENT WAS AUTHORIZED BY:
ROBERTO J. RUIZ ARCHITECT, ARCHITECTURAL REGISTRATION 12148,
ALTERATION OF A SEALED DOCUMENT WITHOUT PROPER
NOTIFICATION TO THE RESPONSIBLE ARCHITECT IS AN OFFENSE
UNDER THE TEXAS BOARD OF ARCHITECTURAL EXAMINERS
Construction Documents

SHEET
NO. A15.1
OF
SET NUMBER


REVISIONS:
DATE: 9/30/16
PRELIMINARY
DRAWN BY: JRR
PROJECT NO.:

ROBERTO J. RUIZ
ARCHITECT, INC.
615 W. TANDY ROAD
BROWNSVILLE, TEXAS 77820
(956) 350-9196 OFFICE
(956) 350-9196 FAX
ARCHRUIZ@AOL.COM

RECONSTRUCTION OF EXISTING STRUCTURE
OF CAMERON COUNTY, TEXAS
PORT OF BROWNSVILLE
• WORLD CLASS •

PROJECT: ADMINISTRATION COMPLEX
REHABILITATION AND BUILDING ADDITIONS
OWNER: BROWNSVILLE NAVIGATION DISTRICT
PORT OF BROWNSVILLE
BROWNSVILLE, TEXAS

SHEET TITLE:
ALUMINUM STOREFRONT DETAILS

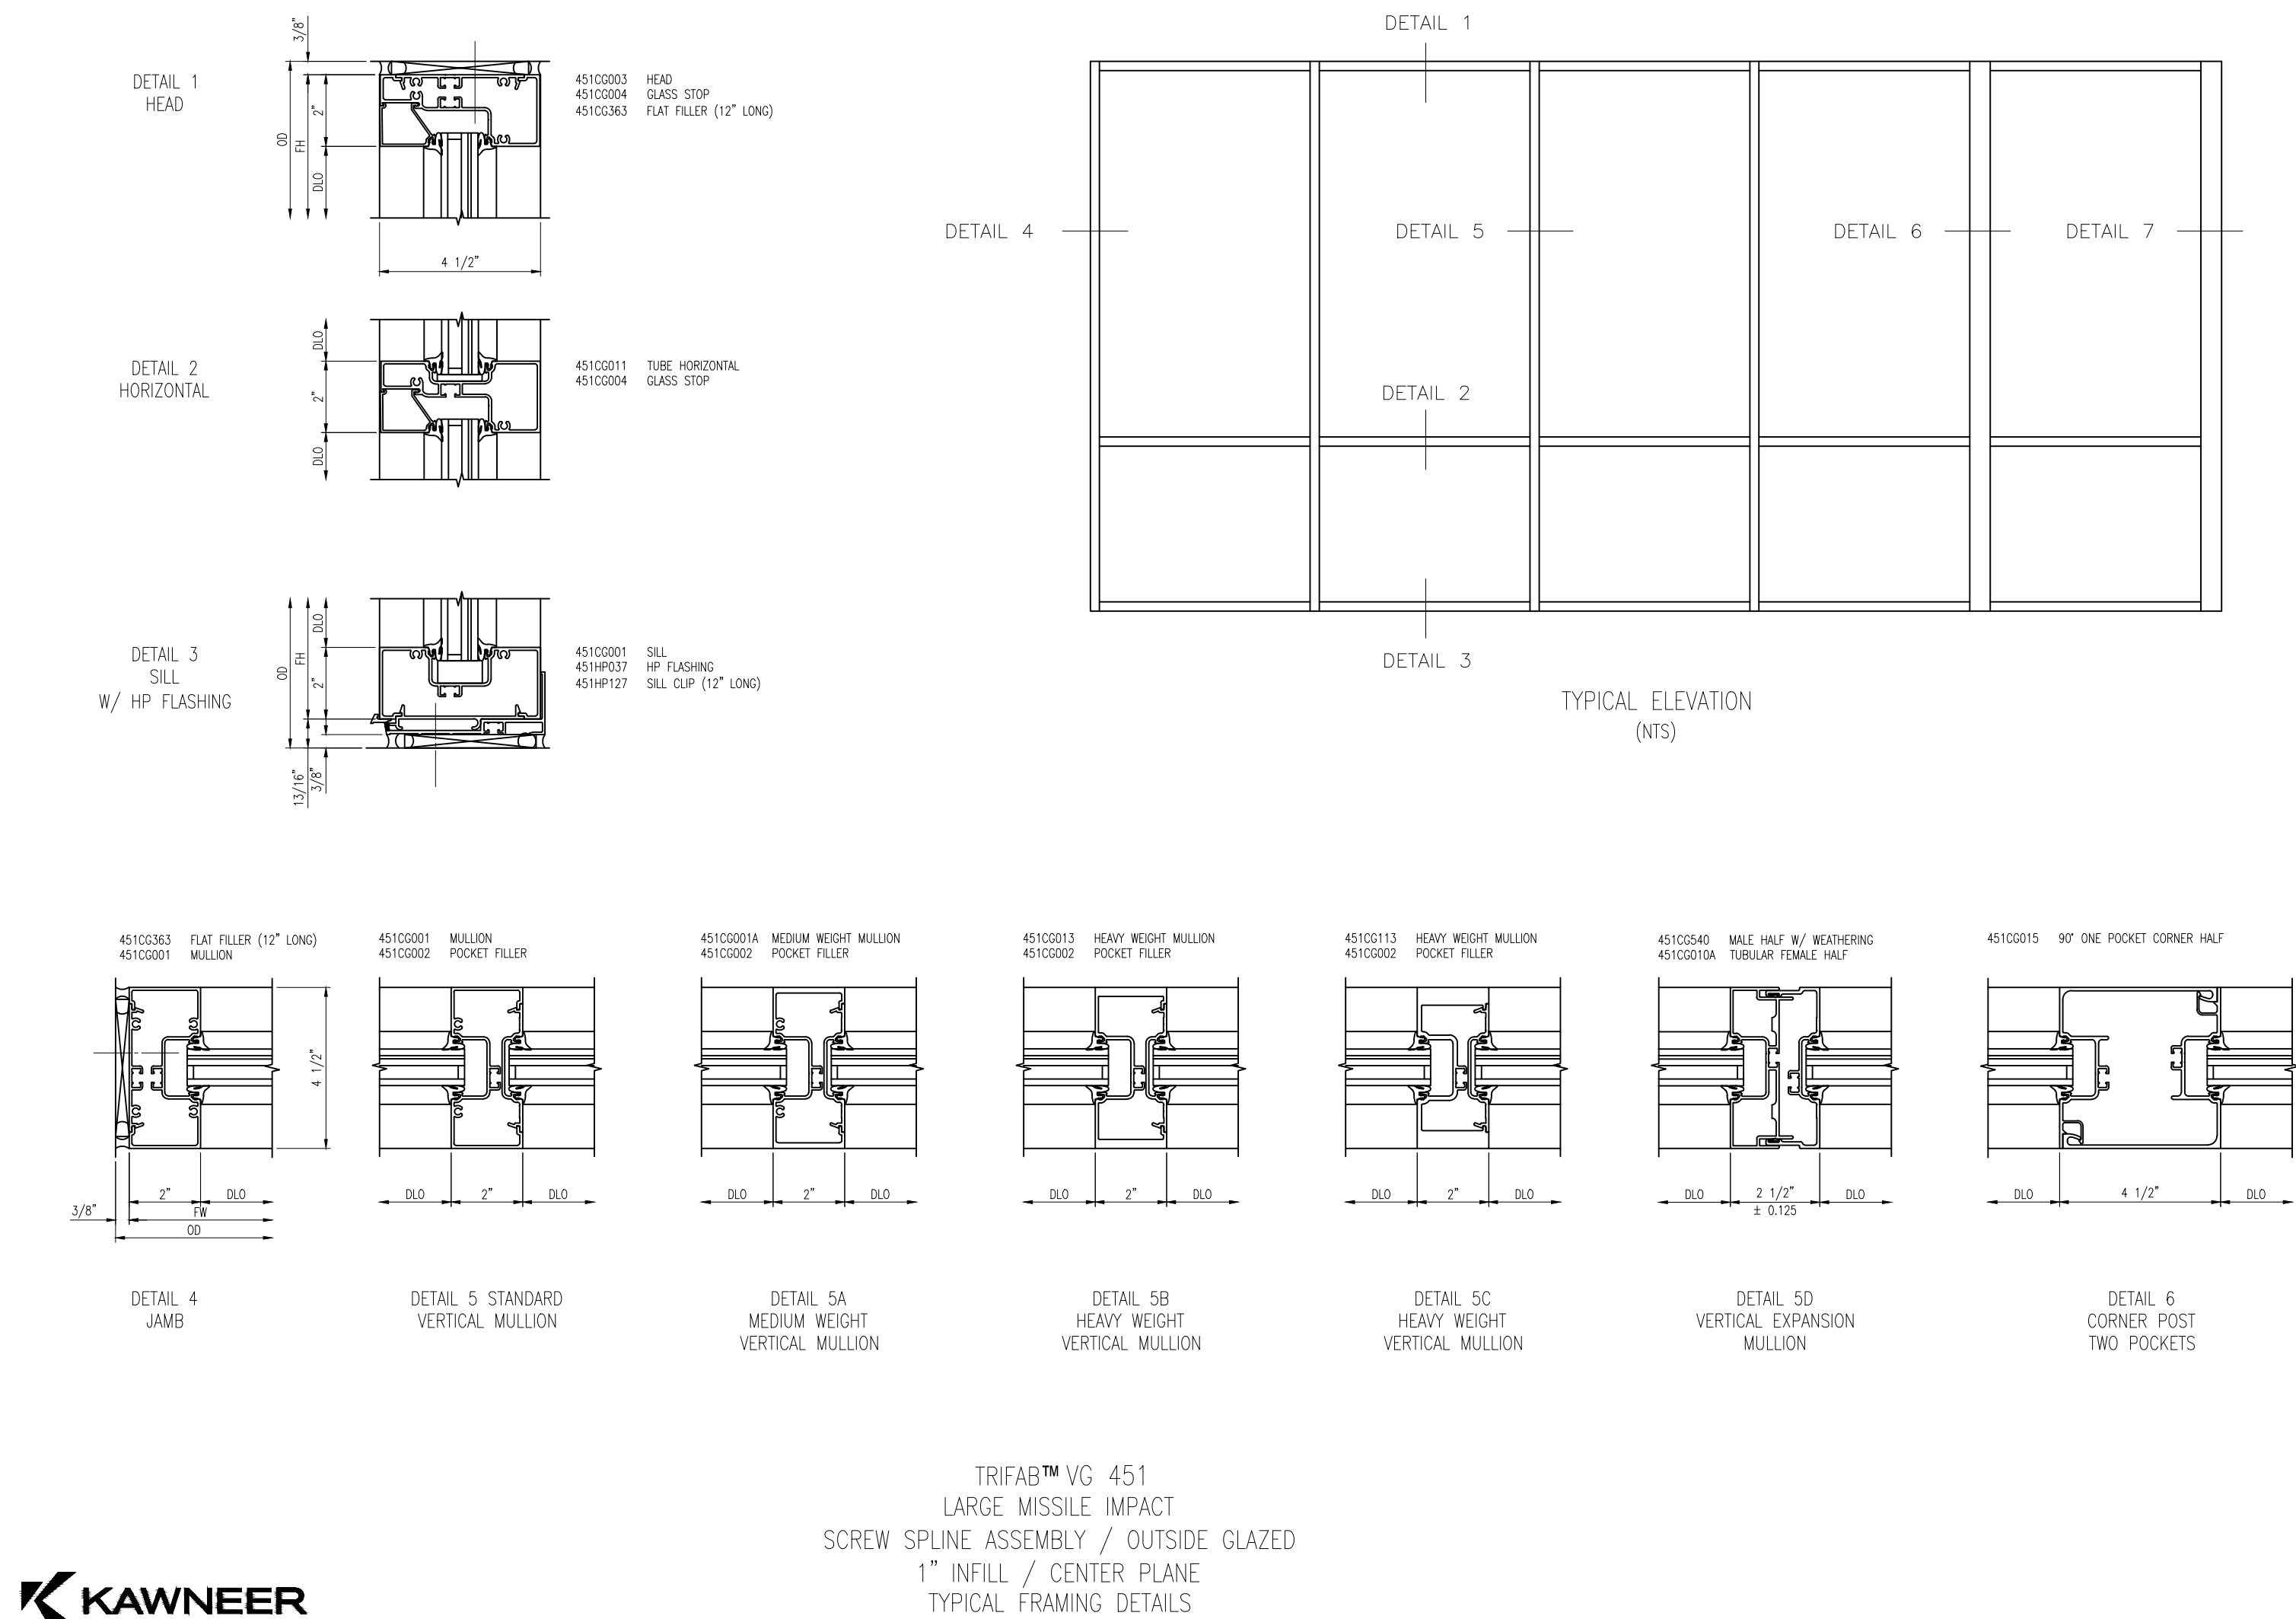


ENGINEERING CHANGE: 97910-051 (AUGUST 2014)
FILE NAME: KCD0045 Sheet 01 of 03.dwg

ENGINEERING CHANGE: 97910-051 (AUGUST 2014)
FILE NAME: KCD0045 Sheet 02 of 03.dwg


PROJECT: ADMINISTRATION COMPLEX
REHABILITATION AND BUILDING ADDITIONS
OWNER: BROWNSVILLE NAVIGATION DISTRICT
PORT OF BROWNSVILLE
BROWNSVILLE, TEXAS

SHEET TITLE:
ALUMINUM STOREFRONT DETAILS


DETAIL 1
HEAD
1" INFILL

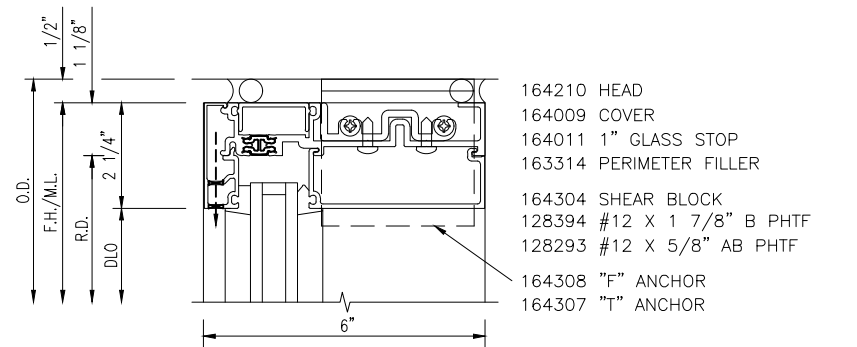


DETAIL 1B
OPTIONAL HEAD
1" INFILL
OPEN BACK MULLION

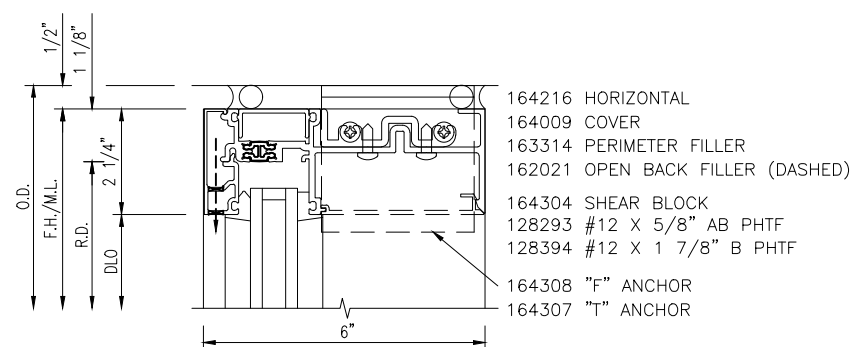


DETAIL 2
HORIZONTAL
1" OVER 1" INFILL

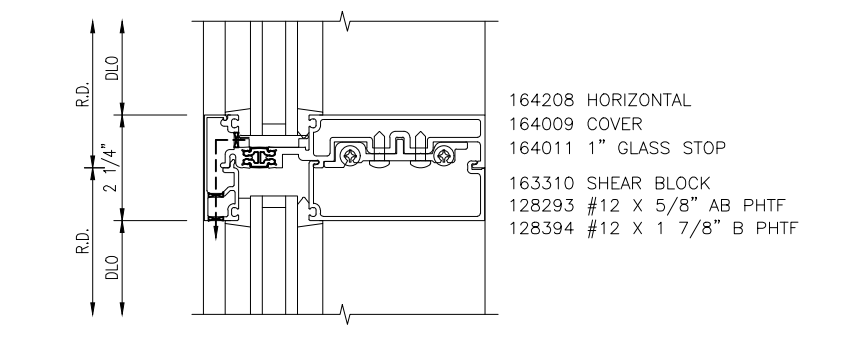


DETAIL 2B
HORIZONTAL
1" OVER 1/4" INFILL

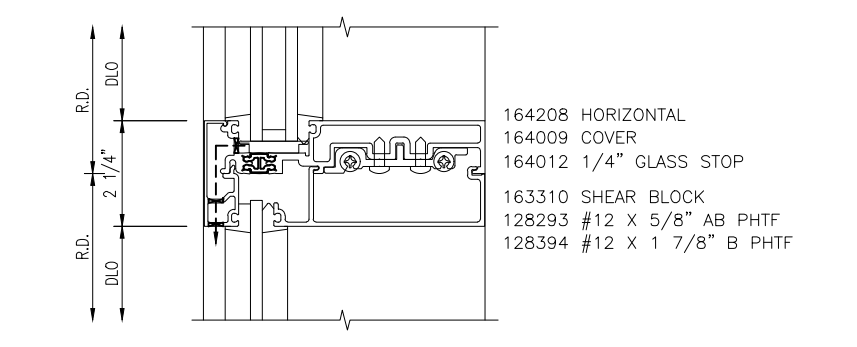


DETAIL 2D
OPTIONAL HORIZONTAL
1/4" OVER 1" INFILL
OPEN BACK MULLION

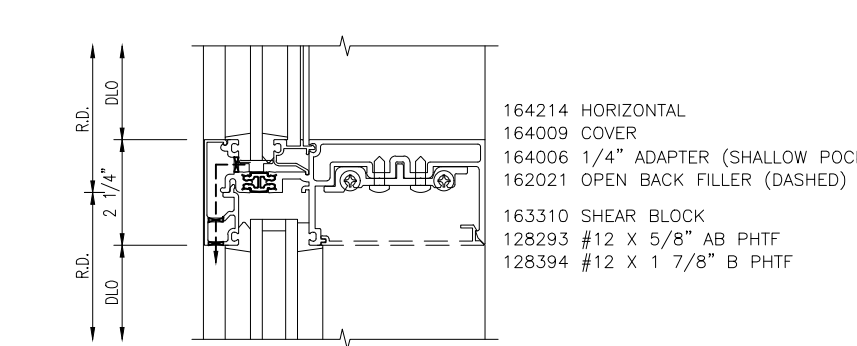


DETAIL 2F
OPTIONAL HORIZONTAL
1" OVER 1" INFILL
OPEN BACK MULLION

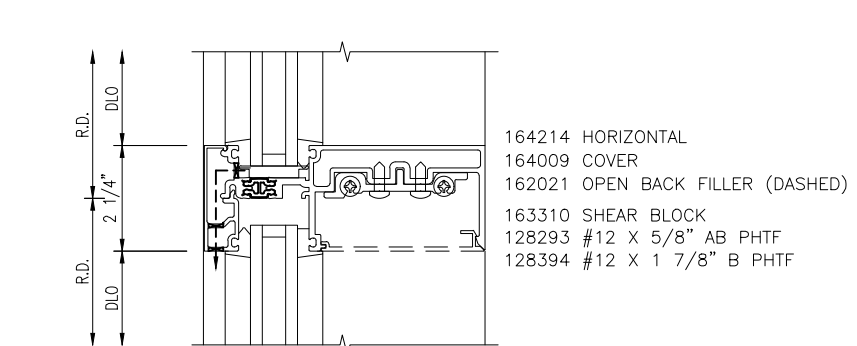


DETAIL 3
SILL
1" INFILL

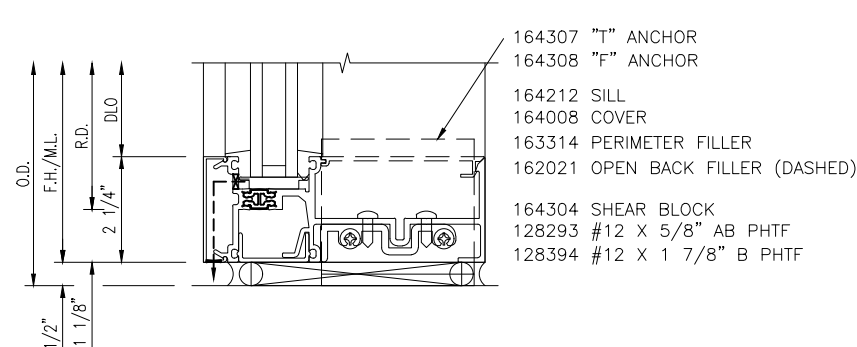


DETAIL 1A
HEAD
1/4" INFILL

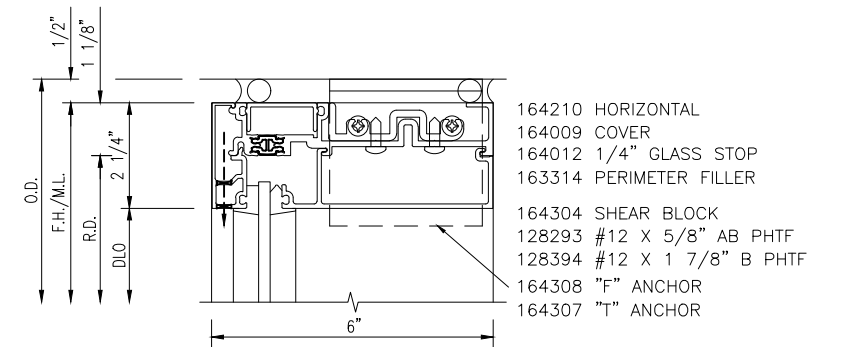


DETAIL 1C
HEAD
1/4" INFILL
OPEN BACK MULLION

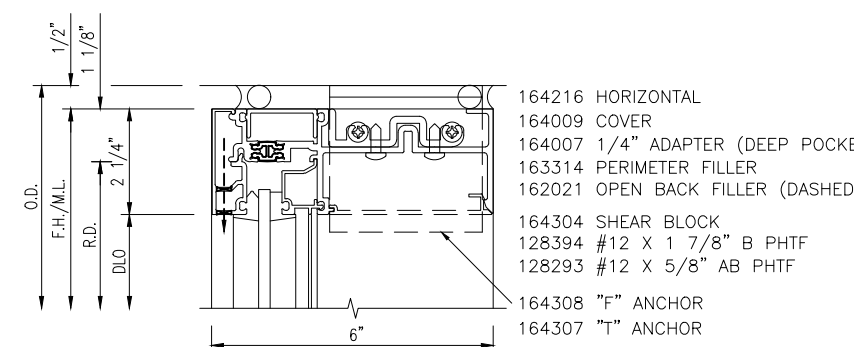


DETAIL 2A
HORIZONTAL
1/4" OVER 1/4" INFILL

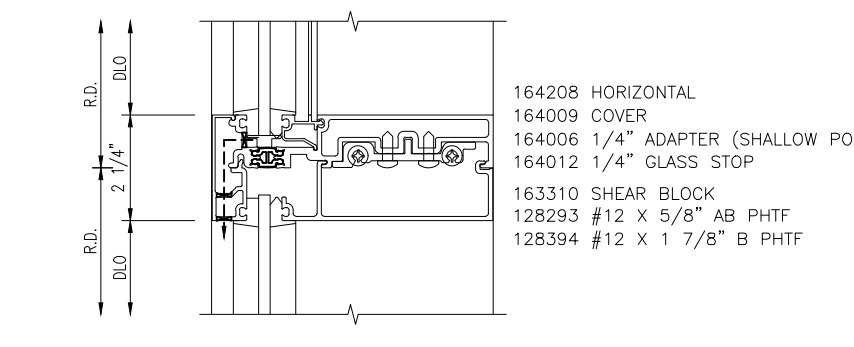


DETAIL 2C
HORIZONTAL
1/4" OVER 1" INFILL

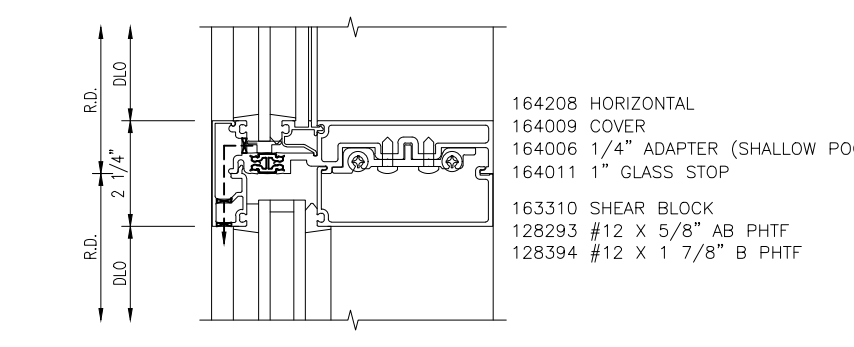


DETAIL 2E
OPTIONAL HORIZONTAL
1" OVER 1/4" INFILL
OPEN BACK MULLION

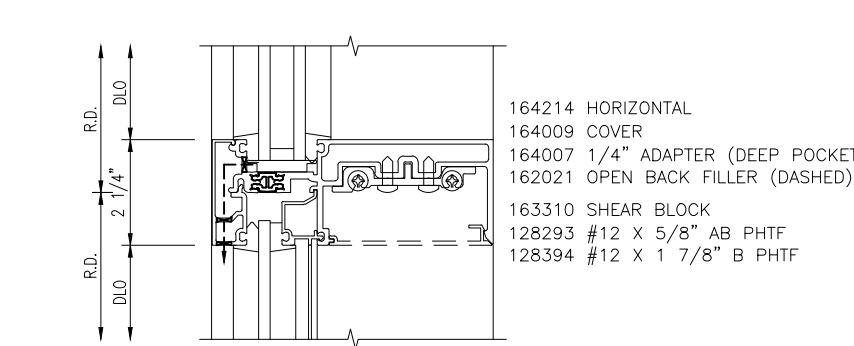


DETAIL 2G
OPTIONAL HORIZONTAL
1/4" OVER 1/4" INFILL
OPEN BACK MULLION

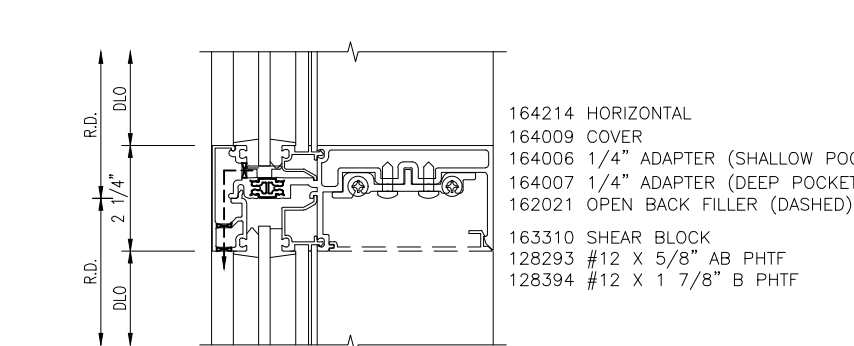


DETAIL 3A
SILL
1/4" INFILL

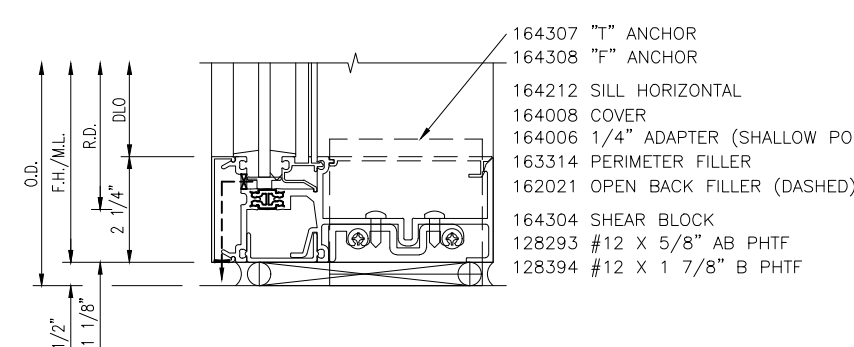


DETAIL 1

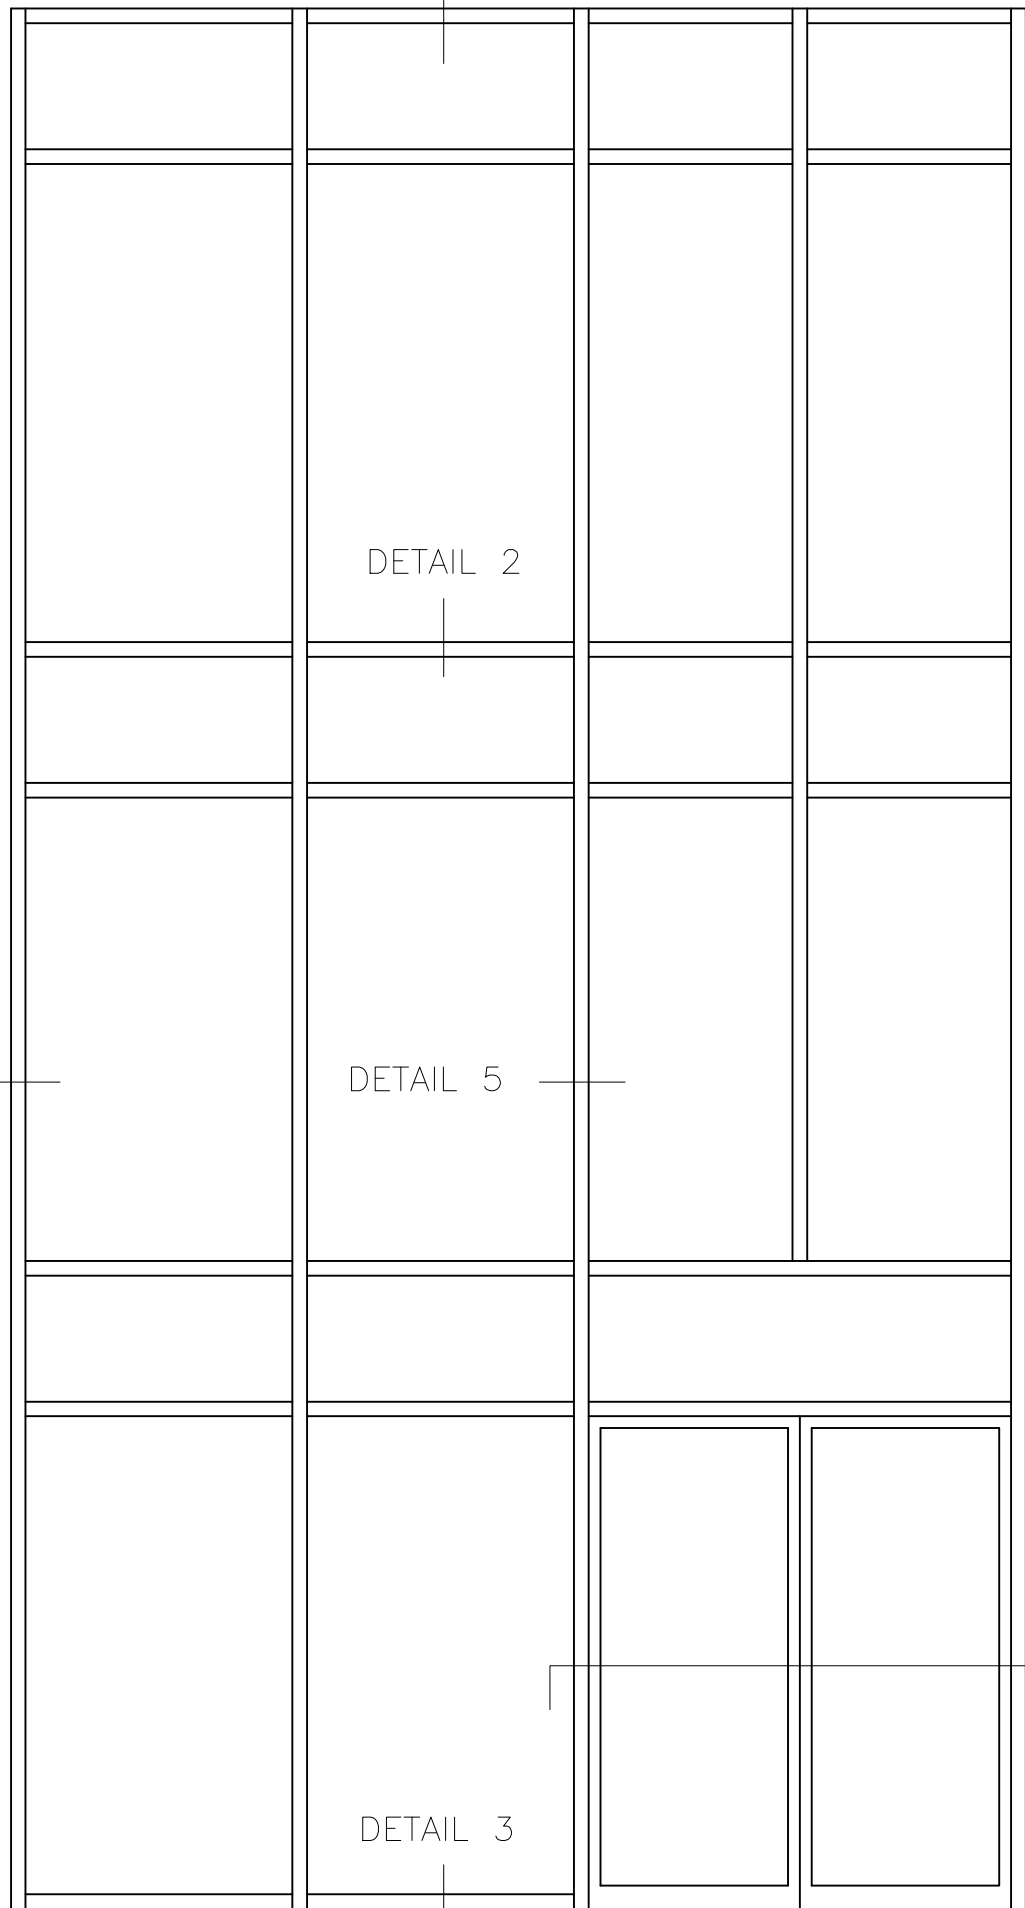


TYPICAL ELEVATION
ELEVATION SCALE: 1/8" = 1'-0"

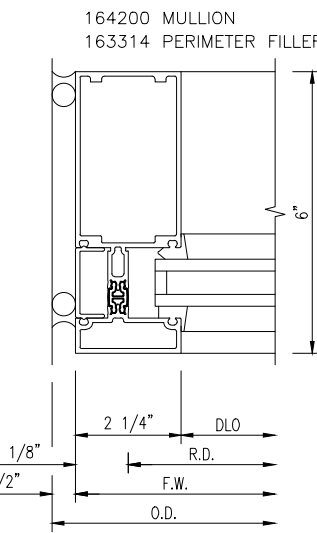


DETAIL 4
JAMB
1" INFILL

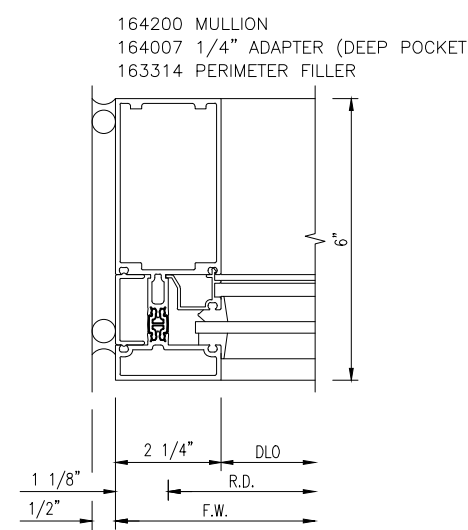


DETAIL 4A
JAMB
1/4" INFILL

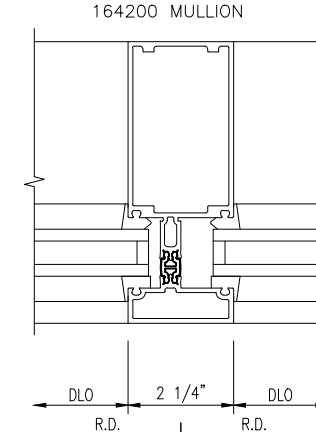


DETAIL 5
VERTICAL MULLION
1" INFILL

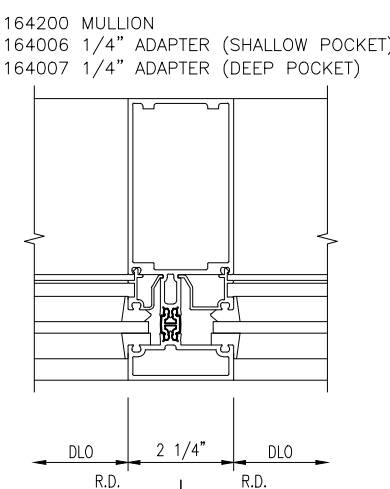

DETAIL 5A
VERTICAL MULLION
1/4" INFILL

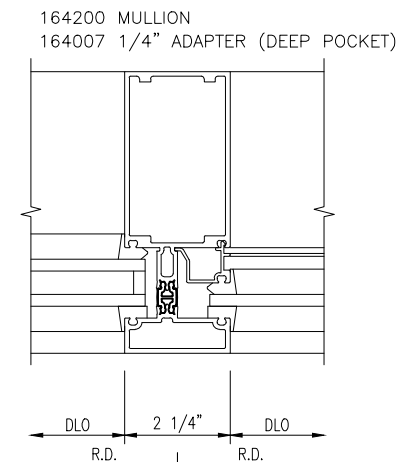

DETAIL 5B
VERTICAL MULLION
1" \ 1/4" INFILL

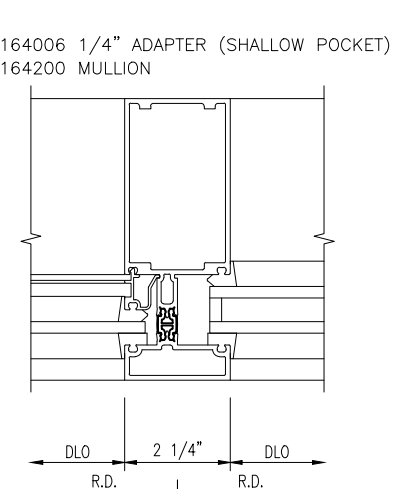

DETAIL 5C
VERTICAL MULLION
1/4" \ 1" INFILL




THE SEAL APPEARING ON THIS DOCUMENT WAS AUTHORIZED BY
ROBERTO J. RUIZ ARCHITECT, ARCHITECTURAL REGISTRATION 12148,
ALTERATION OF A SEALED DOCUMENT WITHOUT PROPER
NOTIFICATION TO THE RESPONSIBLE ARCHITECT IS AN OFFENSE
UNDER THE TEXAS BOARD OF ARCHITECTURAL EXAMINERS
Construction
Documents

SHEET
NO. A15.2
OF
SET NUMBER

REVISED:

DATE: 9/30/16
PRELIMINARY
DRAWN BY: JRR
PROJECT NO.:

ROBERTO J. RUIZ
ARCHITECT, INC.

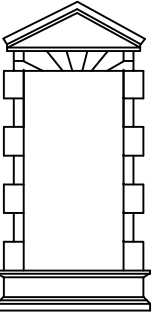

615 W. TANDY ROAD
BROWNSVILLE, TEXAS 77808
(956) 350-9195 OFFICE
(956) 350-9196 FAX
ARCHRUIZ@AOL.COM

BROWNSVILLE NAVIGATION DISTRICT
OF CAMERON COUNTY, TEXAS
PORT of BROWNSVILLE
• WORLD CLASS •

PROJECT: ADMINISTRATION COMPLEX
REHABILITATION AND BUILDING ADDITIONS
OWNER: BROWNSVILLE NAVIGATION DISTRICT
PORT OF BROWNSVILLE
BROWNSVILLE, TEXAS

SHEET TITLE:
CURTAINWALL DETAILS



ENGINEERING CHANGE 97910-041 (FEBRUARY / 2014)
File Name = KCDD040 Sheet 01 of 16.dwg


1600 WALL SYSTEM™4
IsoStrut™ SYSTEM
6" DEEP (1" & 1/4" INFILL)
DETAIL SCALE: 1" = 1"




ENGINEERING CHANGE 97910-051 (AUGUST / 2014)
File Name = KC00040 Sheet 15 of 18.dwg

1600 WALL SYSTEM™4
6" DEEP (1" & 1/4" INFILL)
OFFSET PIVOT / BUTT HUNG WITH
SINGLE ACTING COC OR LCN 2030\5030 COC
ENTRANCE DETAILS
DETAIL SCALE: 1" = 1'






NOTE: KAWNEER 190 STANDARD ENTRANCE SHOWN IN THESE DETAILS.
FOR REFERENCE; OTHER KAWNEER DOOR MODELS CAN BE USED.

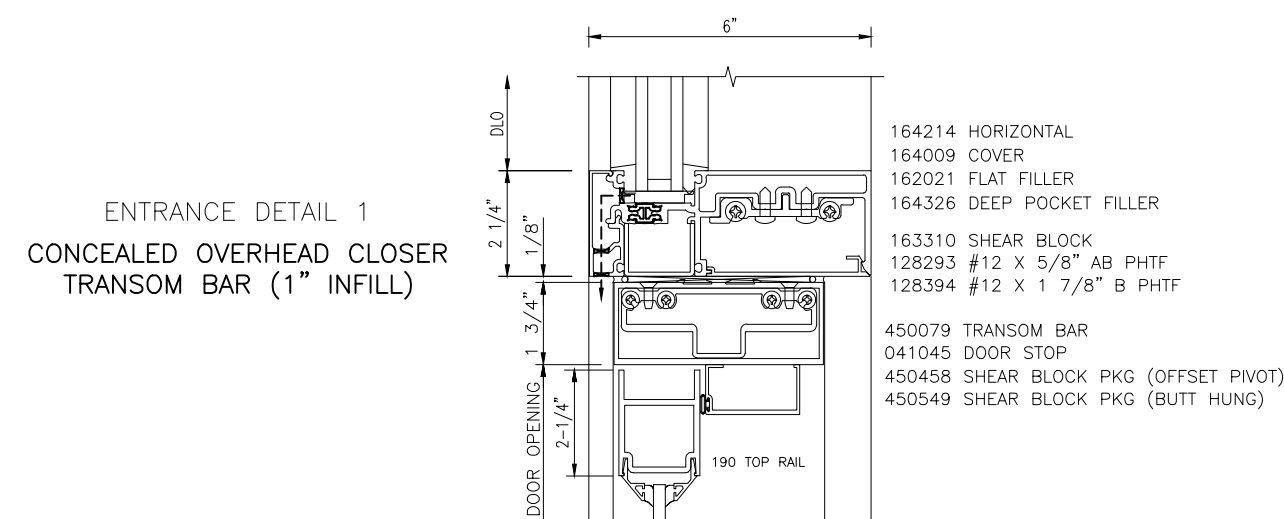


ENTRANCE DETAIL 1B
LCN CONCEALED CLOSER
TRANSOM BAR (1" INFILL)

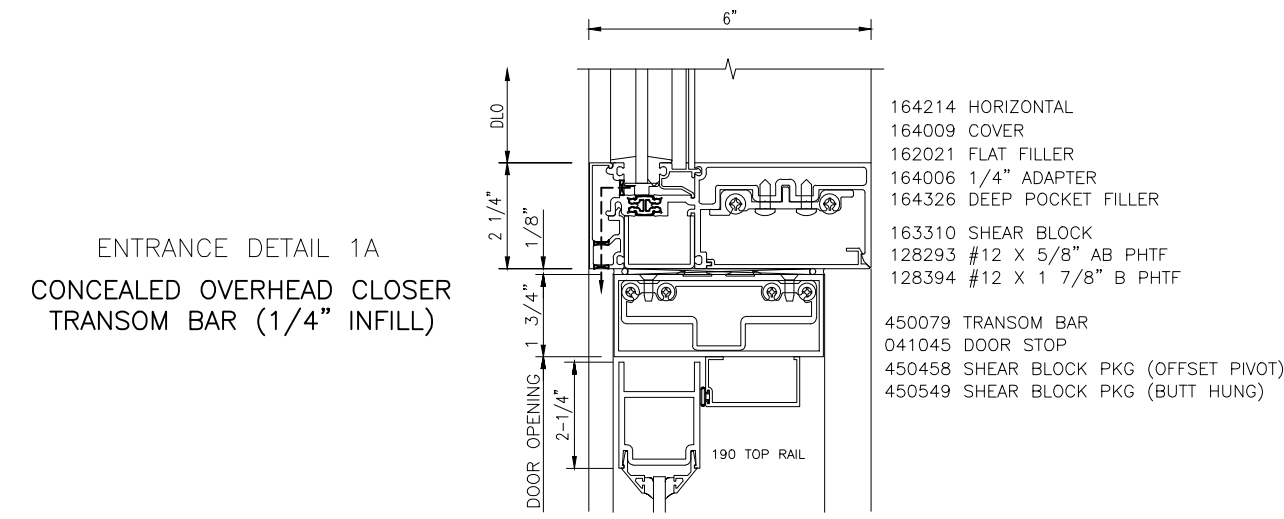


ENTRANCE DETAIL 1C
LCN CONCEALED CLOSER
TRANSOM BAR (1/4" INFILL)

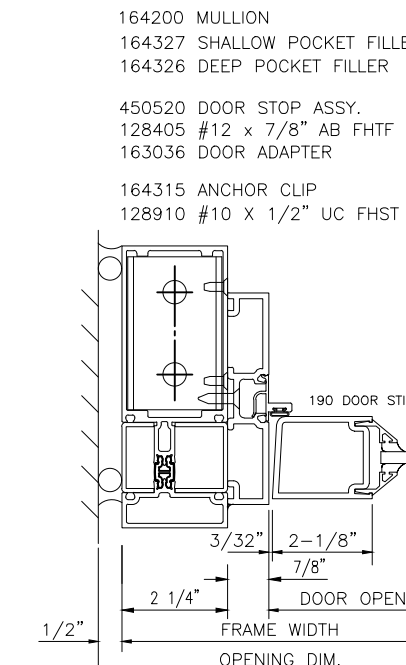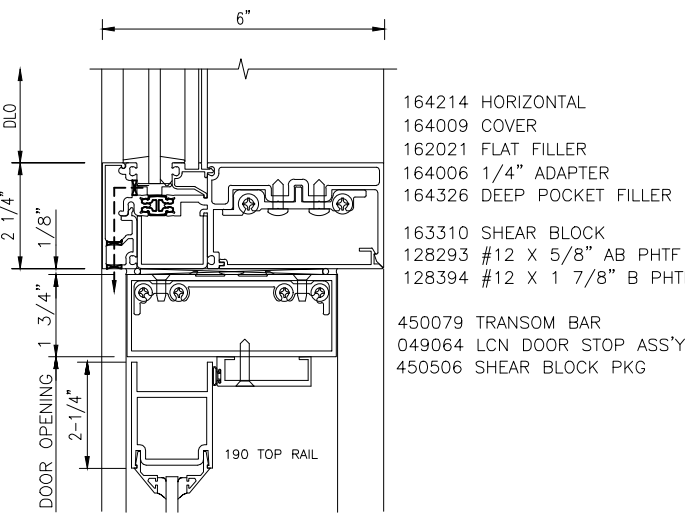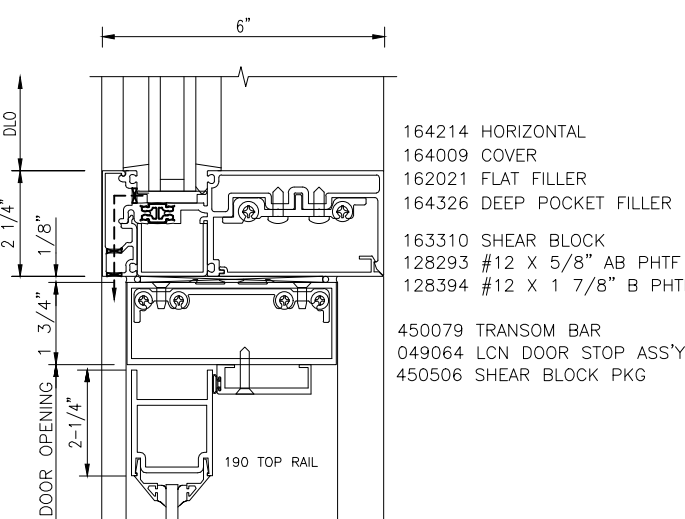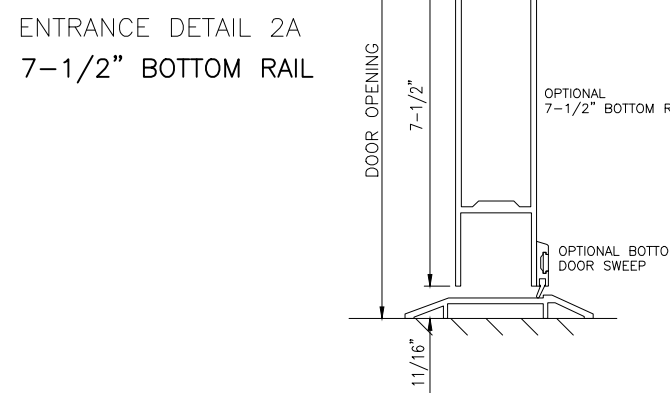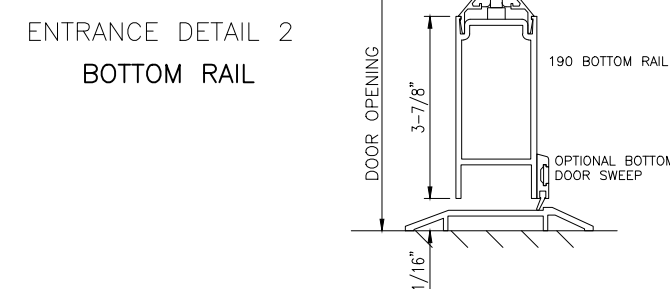


ENTRANCE DETAIL 3
DOOR JAMB

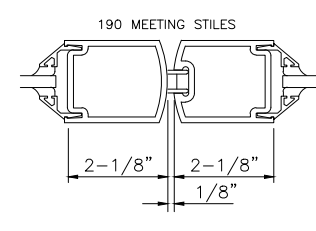


ENTRANCE DETAIL 4
MEETING STILES

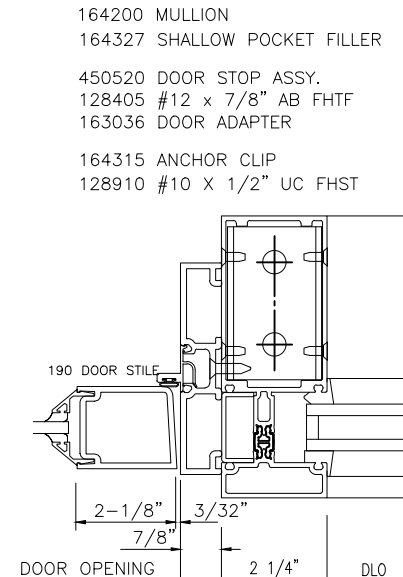

ENTRANCE DETAIL 5
DOOR JAMB
WITH SIDELITE (1" INFILL)

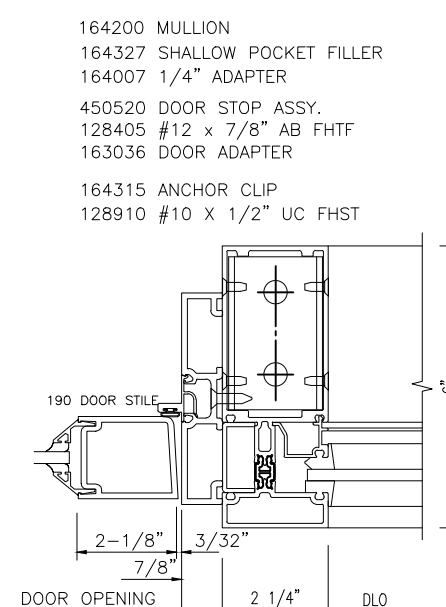


ENTRANCE DETAIL 5A
DOOR JAMB
WITH SIDELITE (1/4" INFILL)

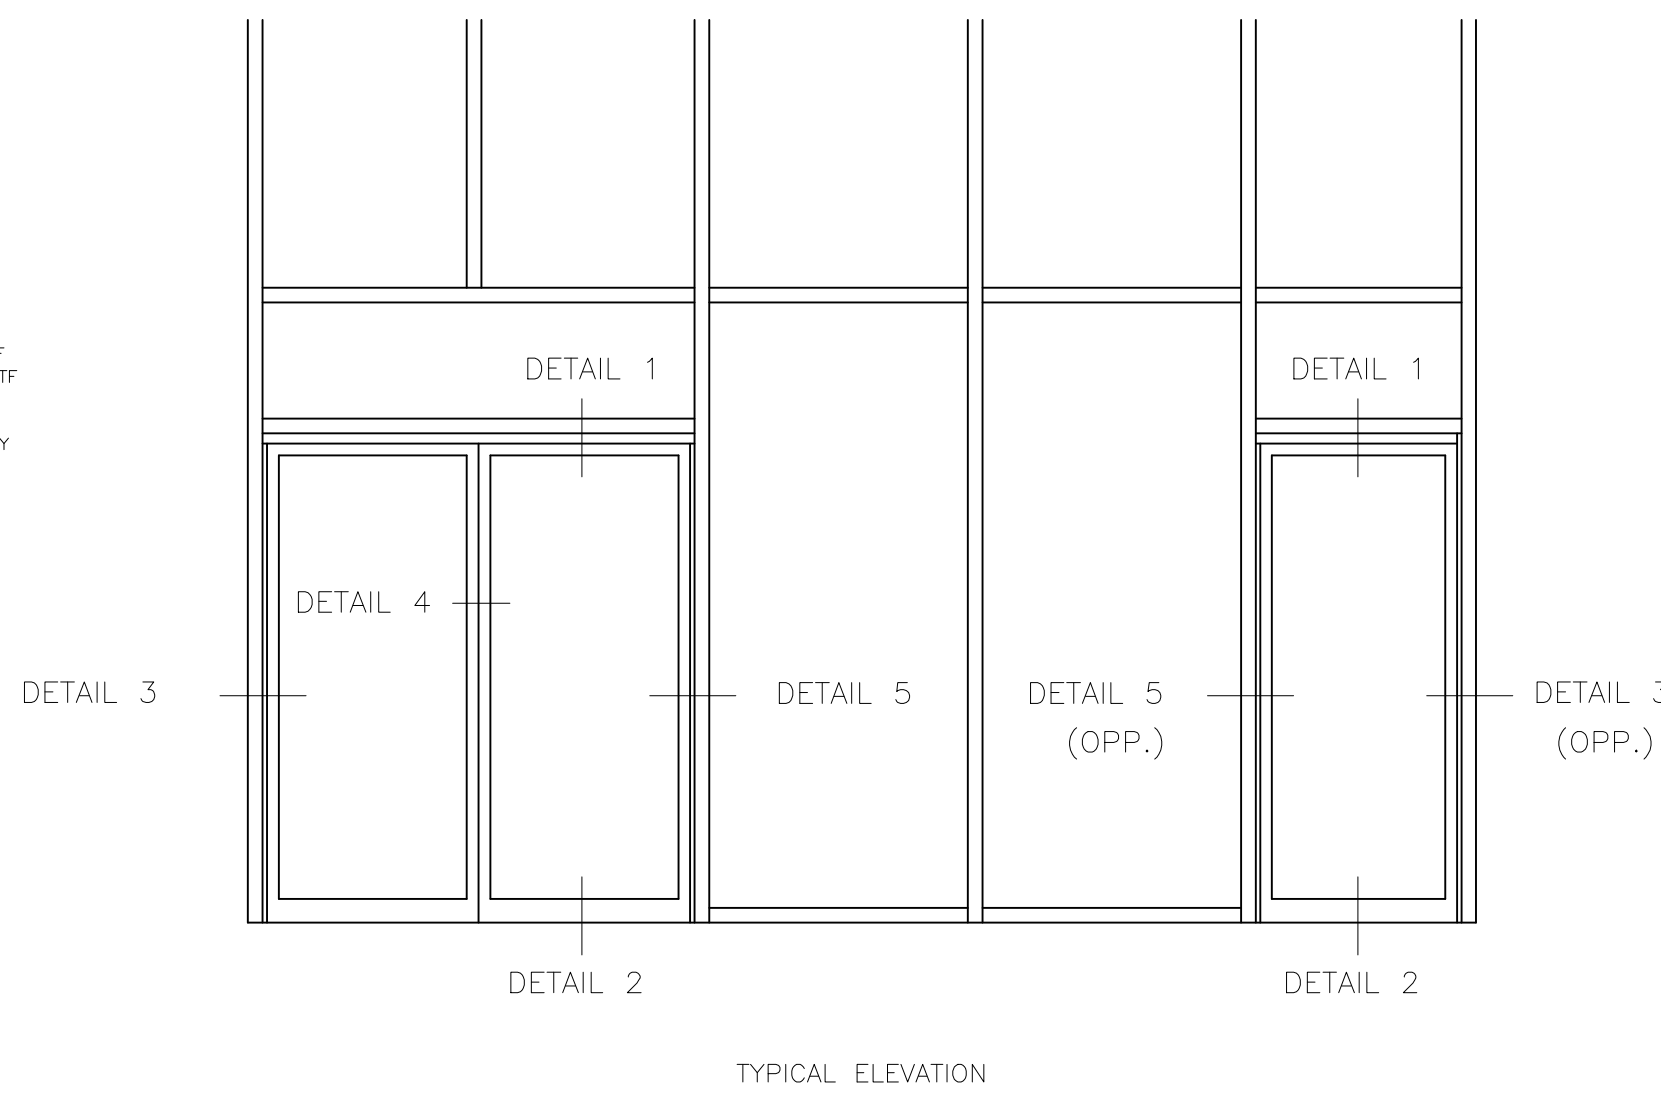

9/30/18
THE SEAL APPEARING ON THIS DOCUMENT WAS AUTHORIZED BY:
ROBERTO J. RUIZ ARCHITECT, ARCHITECTURAL REGISTRATION 12148,
ALTERATION OF A SEALED DOCUMENT WITHOUT PROPER
NOTIFICATION TO THE RESPONSIBLE ARCHITECT IS AN OFFENSE
UNDER THE TEXAS BOARD OF ARCHITECTURAL EXAMINERS
Construction Documents

SHEET NO. A15.3
OF
SET NUMBER





REVISED:
DATE: 9/30/18
PRELIMINARY
DRAWN BY: JRR
PROJECT NO.:

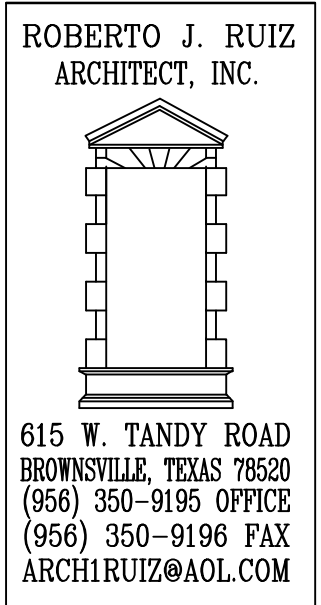

PROJECT: ADMINISTRATION COMPLEX
REHABILITATION AND BUILDING ADDITIONS
OWNER: BROWNSVILLE NAVIGATION DISTRICT
PORT OF BROWNSVILLE
BROWNSVILLE, TEXAS

SHEET TITLE:
ALUMINUM STOREFRONT DOOR DETAILS

ROBERTO J. RUIZ ARCHITECT, INC. EXPRESSLY RESERVES ITS COMMON LAW COPYRIGHT AND OTHER PROPERTY RIGHTS IN THIS DOCUMENT. THIS DOCUMENT SHALL NOT BE REPRODUCED, COPIED, CHANGED OR DISCLOSED IN ANY FORM OR MANNER WHATSOEVER WITHOUT FIRST OBTAINING THE EXPRESS WRITTEN CONSENT OF ROBERTO J. RUIZ ARCHITECT, INC.

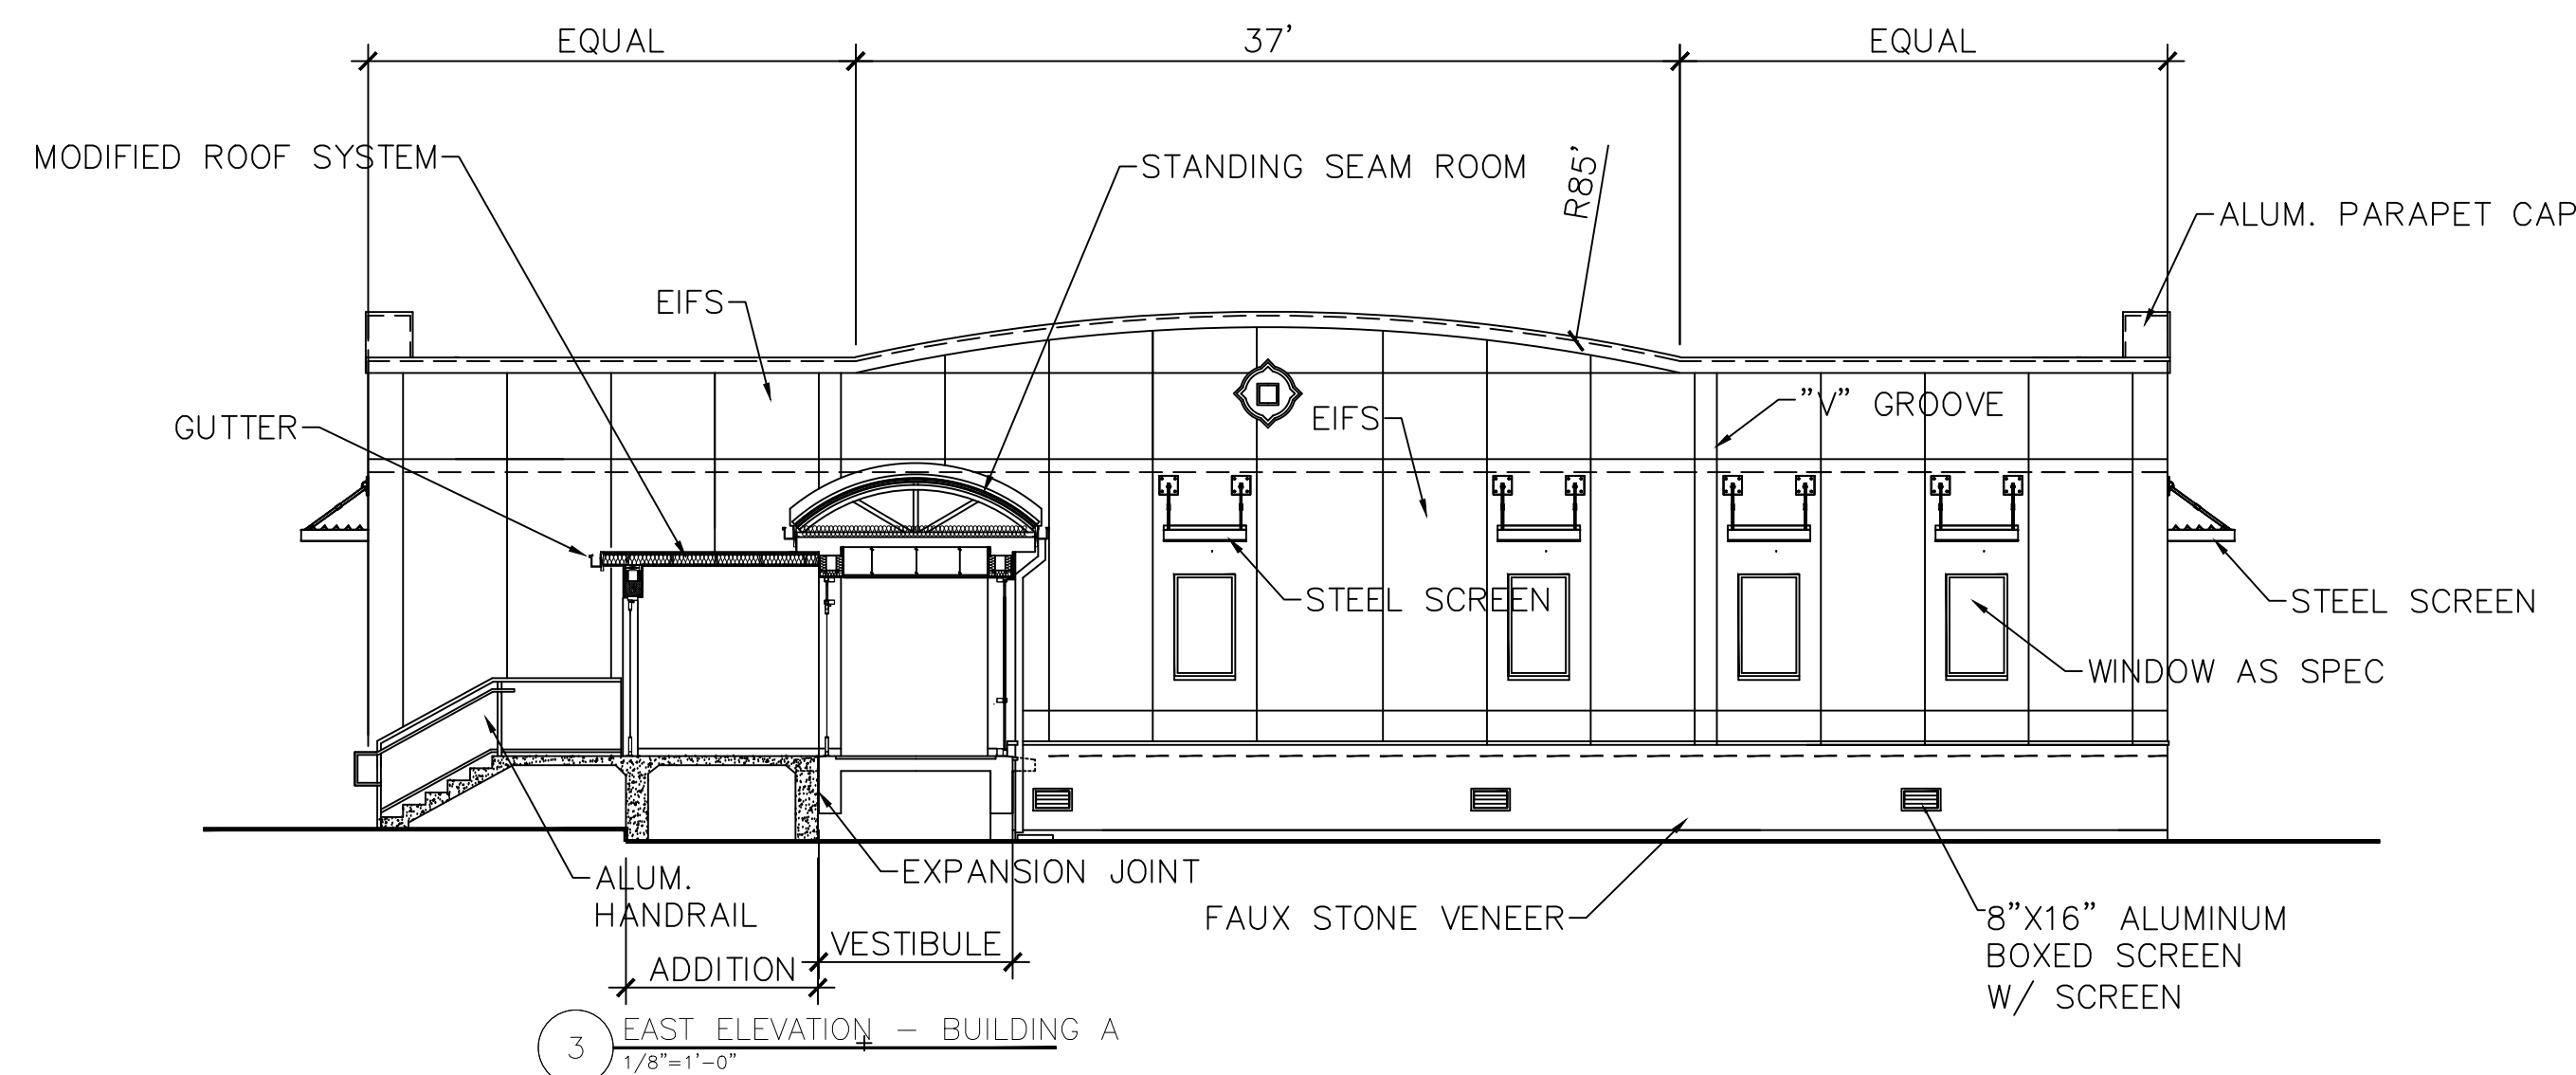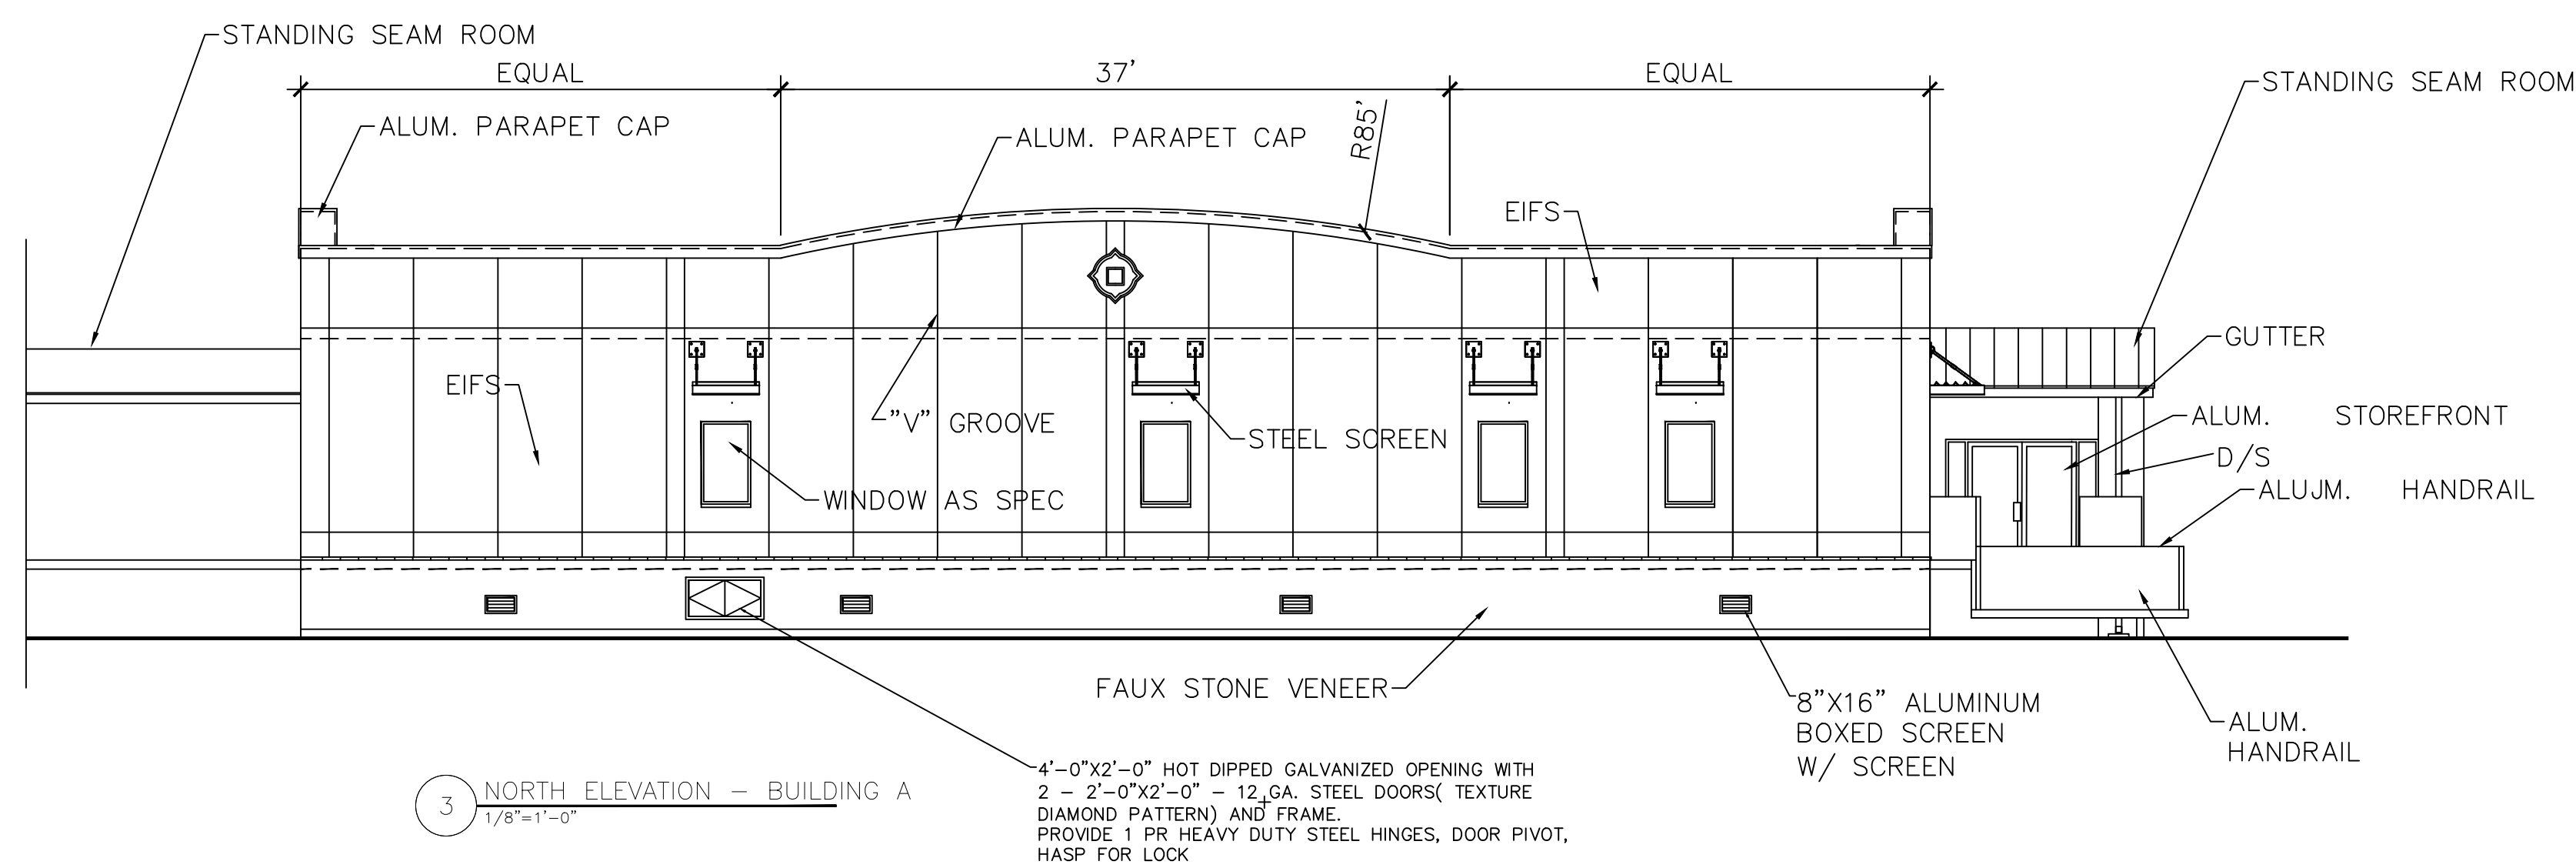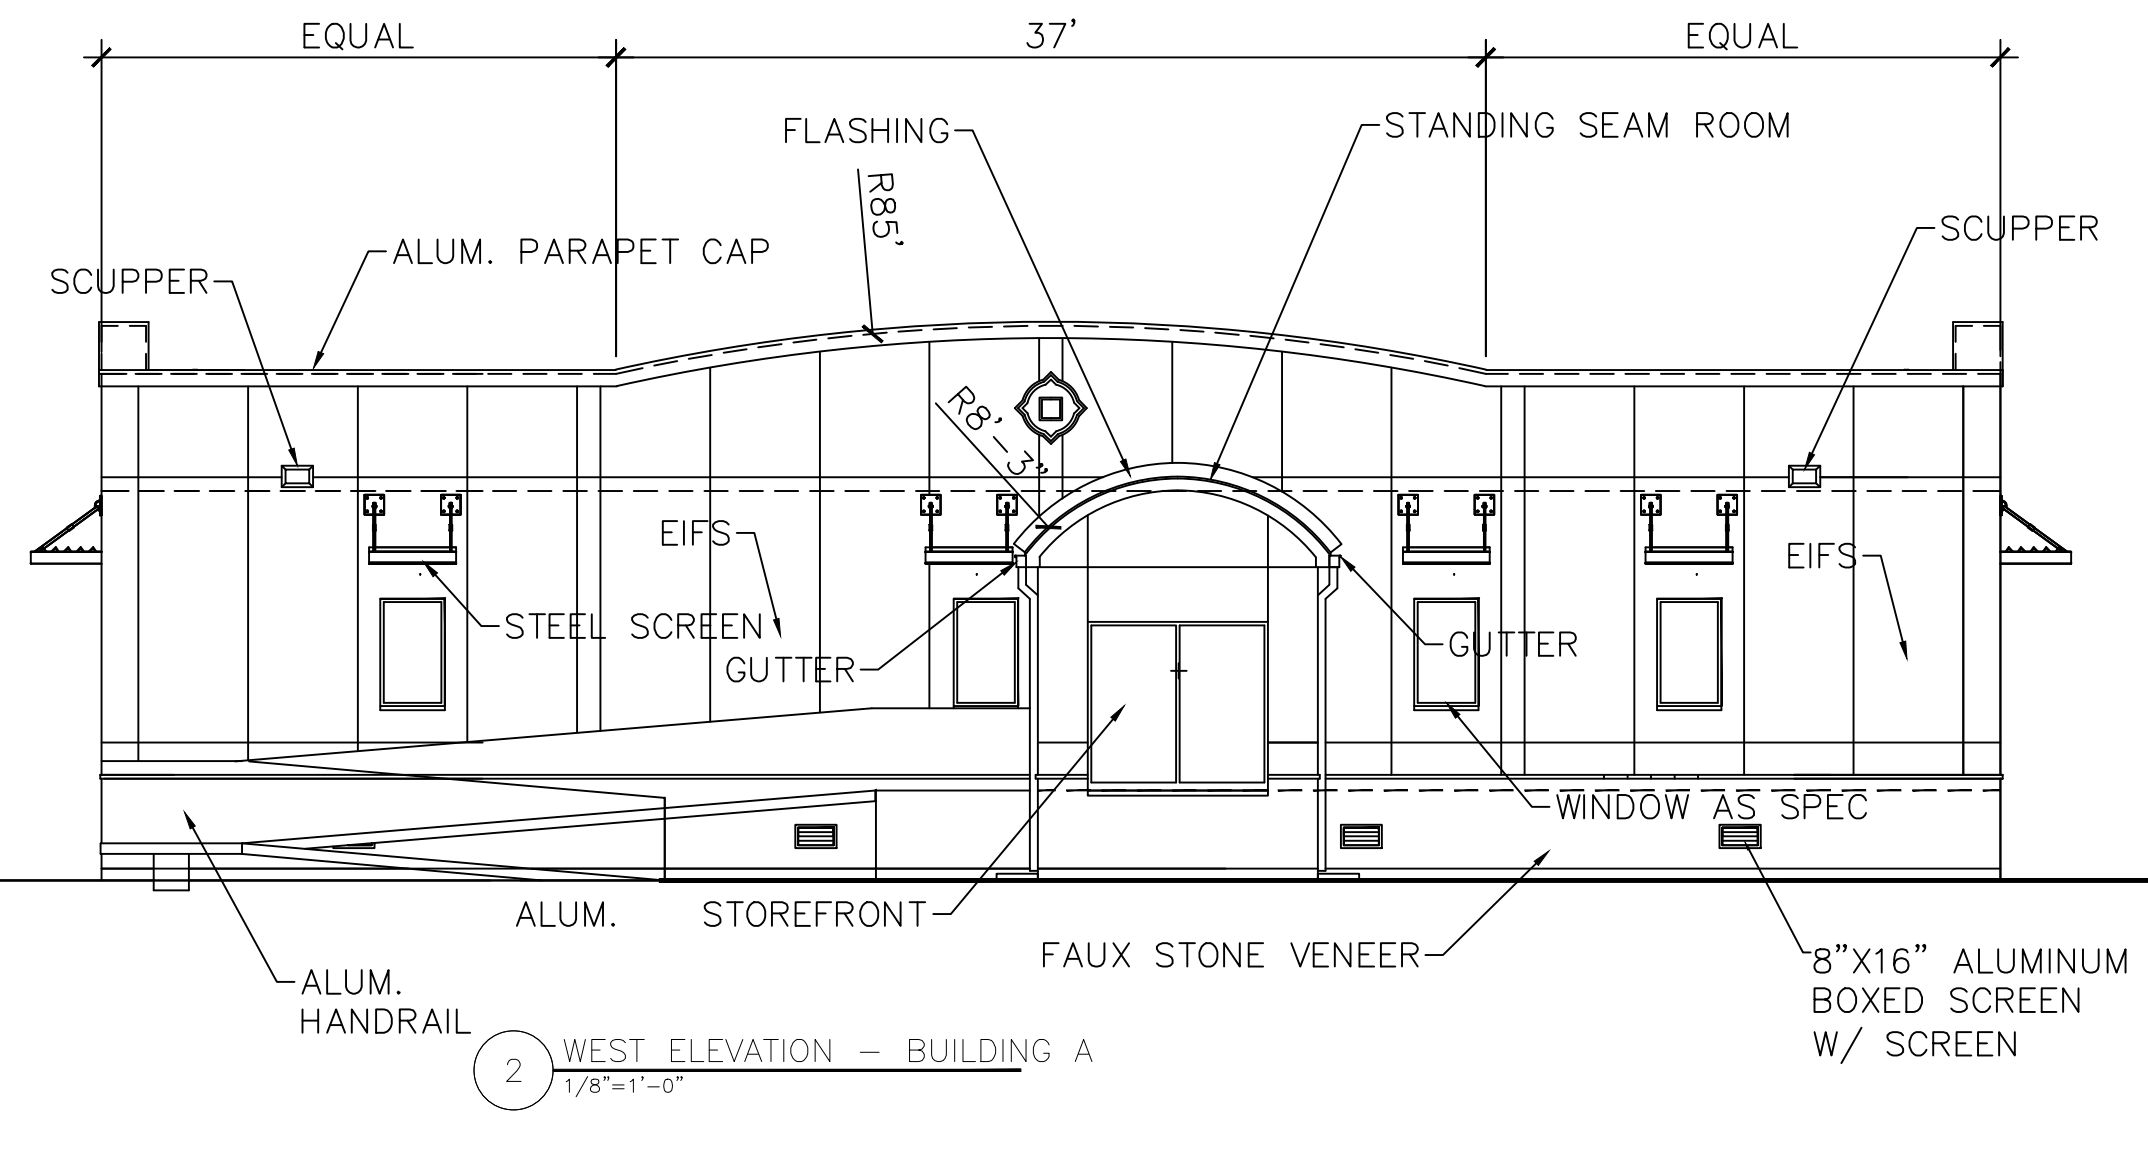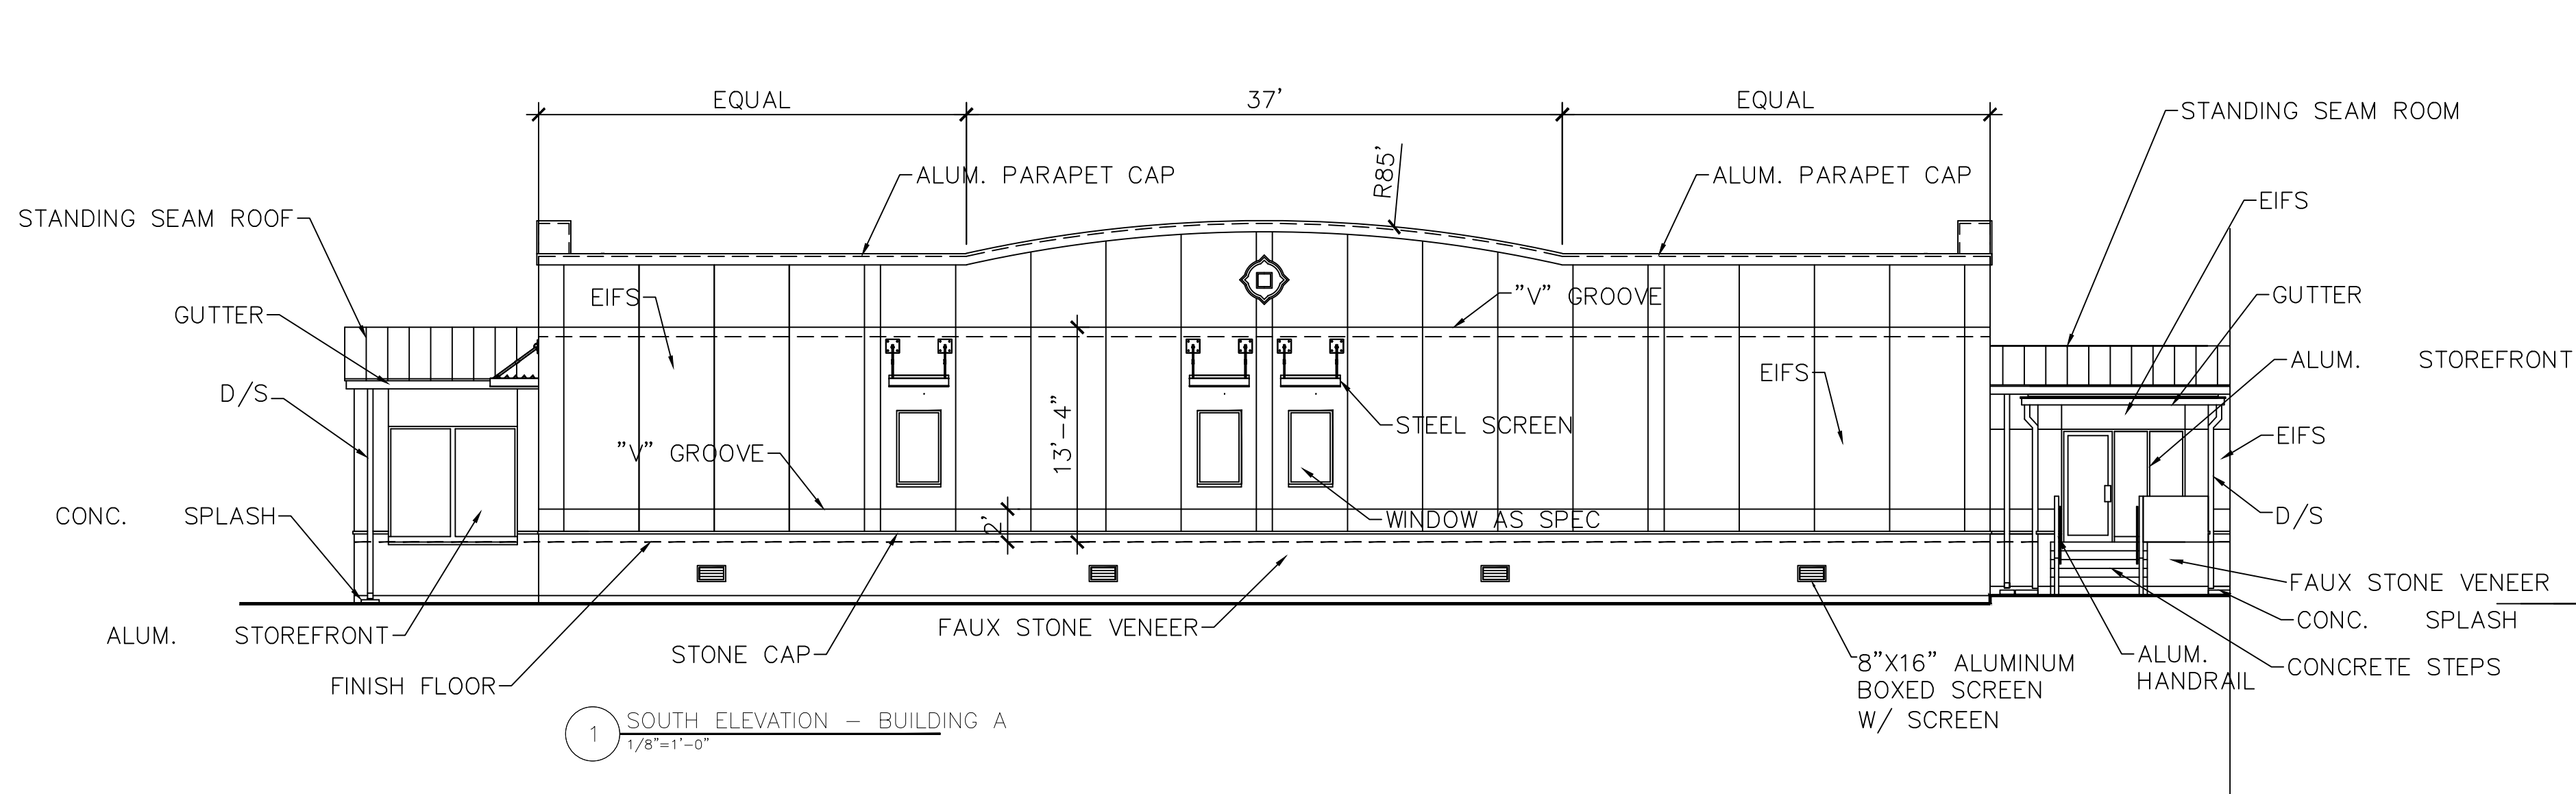

THE SEAL APPEARING ON THIS DOCUMENT WAS AUTHORIZED BY ROBERTO J. RUIZ ARCHITECT, ARCHITECTURAL REGISTRATION 12148, ALTERATION OF A SEALED DOCUMENT WITHOUT PROPER NOTIFICATION TO THE RESPONSIBLE ARCHITECT IS AN OFFENSE UNDER THE TEXAS BOARD OF ARCHITECTURAL EXAMINERS Construction Documents

SHEET NO. A16

OF SET NUMBER

REVISED:

DATE: 9/30/16
DRAWN BY: JRR
PROJECT NO.:


ROBERTO J. RUIZ
ARCHITECT, INC.
615 W. TANDY ROAD
BROWNSVILLE, TEXAS 77820
(956) 350-9195 OFFICE
(956) 350-9196 FAX
ARCHIRUIZ@AOL.COM

BROWNSVILLE NAVIGATION DISTRICT
OF CAMERON COUNTY, TEXAS
PORT OF BROWNSVILLE
• WORLD CLASS •


PROJECT: ADMINISTRATION COMPLEX
REHABILITATION AND BUILDING ADDITIONS
OWNER: BROWNSVILLE NAVIGATION DISTRICT
PORT OF BROWNSVILLE
BROWNSVILLE, TEXAS

SHEET TITLE:
ELEVATIONS BUILDING A

ROBERTO J. RUIZ ARCHITECT, INC. EXPRESSLY RESERVES ITS COMMON LAW COPYRIGHT AND OTHER PROPERTY RIGHTS IN THIS DOCUMENT. THIS DOCUMENT SHALL NOT BE REPRODUCED, COPIED, CHANGED OR DISCLOSED IN ANY FORM OR MANNER WHATSOEVER WITHOUT FIRST OBTAINING THE EXPRESS WRITTEN CONSENT OF ROBERTO J. RUIZ ARCHITECT, INC.

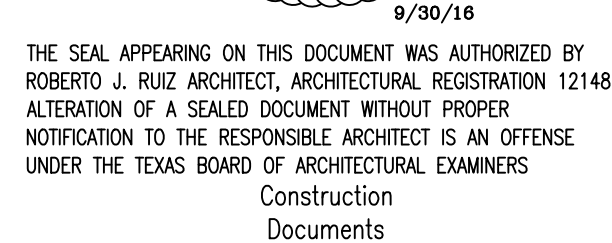

PROJECT NO.:

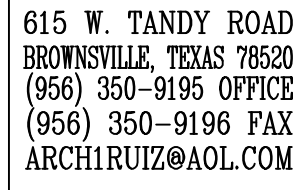

PORT OF
BROWNSVILLE
•WORLD CLASS•

PROJECT: ADMINISTRATION COMPLEX
REHABILITATION AND BUILDING ADDITIONS

OWNER: BROWNSVILLE NAVIGATION DISTRICT
PORT OF BROWNSVILLE


SHEET TITLE:
ELEVATIONS BUILDING B

ROBERTO J. RUIZ ARCHITECT, INC. EXPRESSLY RESERVES ITS COMMON LAW COPYRIGHT AND OTHER PROPERTY RIGHTS IN THIS DOCUMENT. THIS DOCUMENT SHALL NOT BE REPRODUCED, COPIED, CHANGED OR DISCLOSED IN ANY FORM OR MANNER WHATSOEVER WITHOUT FIRST OBTAINING THE EXPRESS WRITTEN CONSENT OF ROBERTO J. RUIZ ARCHITECT, INC.




4'-0"X2'-0" HOT DIPPED GALVANIZED OPENING WITH
2 - 2'-0"X2'-0" - 12 GA. STEEL DOORS(TEXTURE
DIAMOND PATTERN) AND FRAME.
PROVIDE 1 PR HEAVY DUTY STEEL HINGES, DOOR PIVOT
HASP FOR LOCK




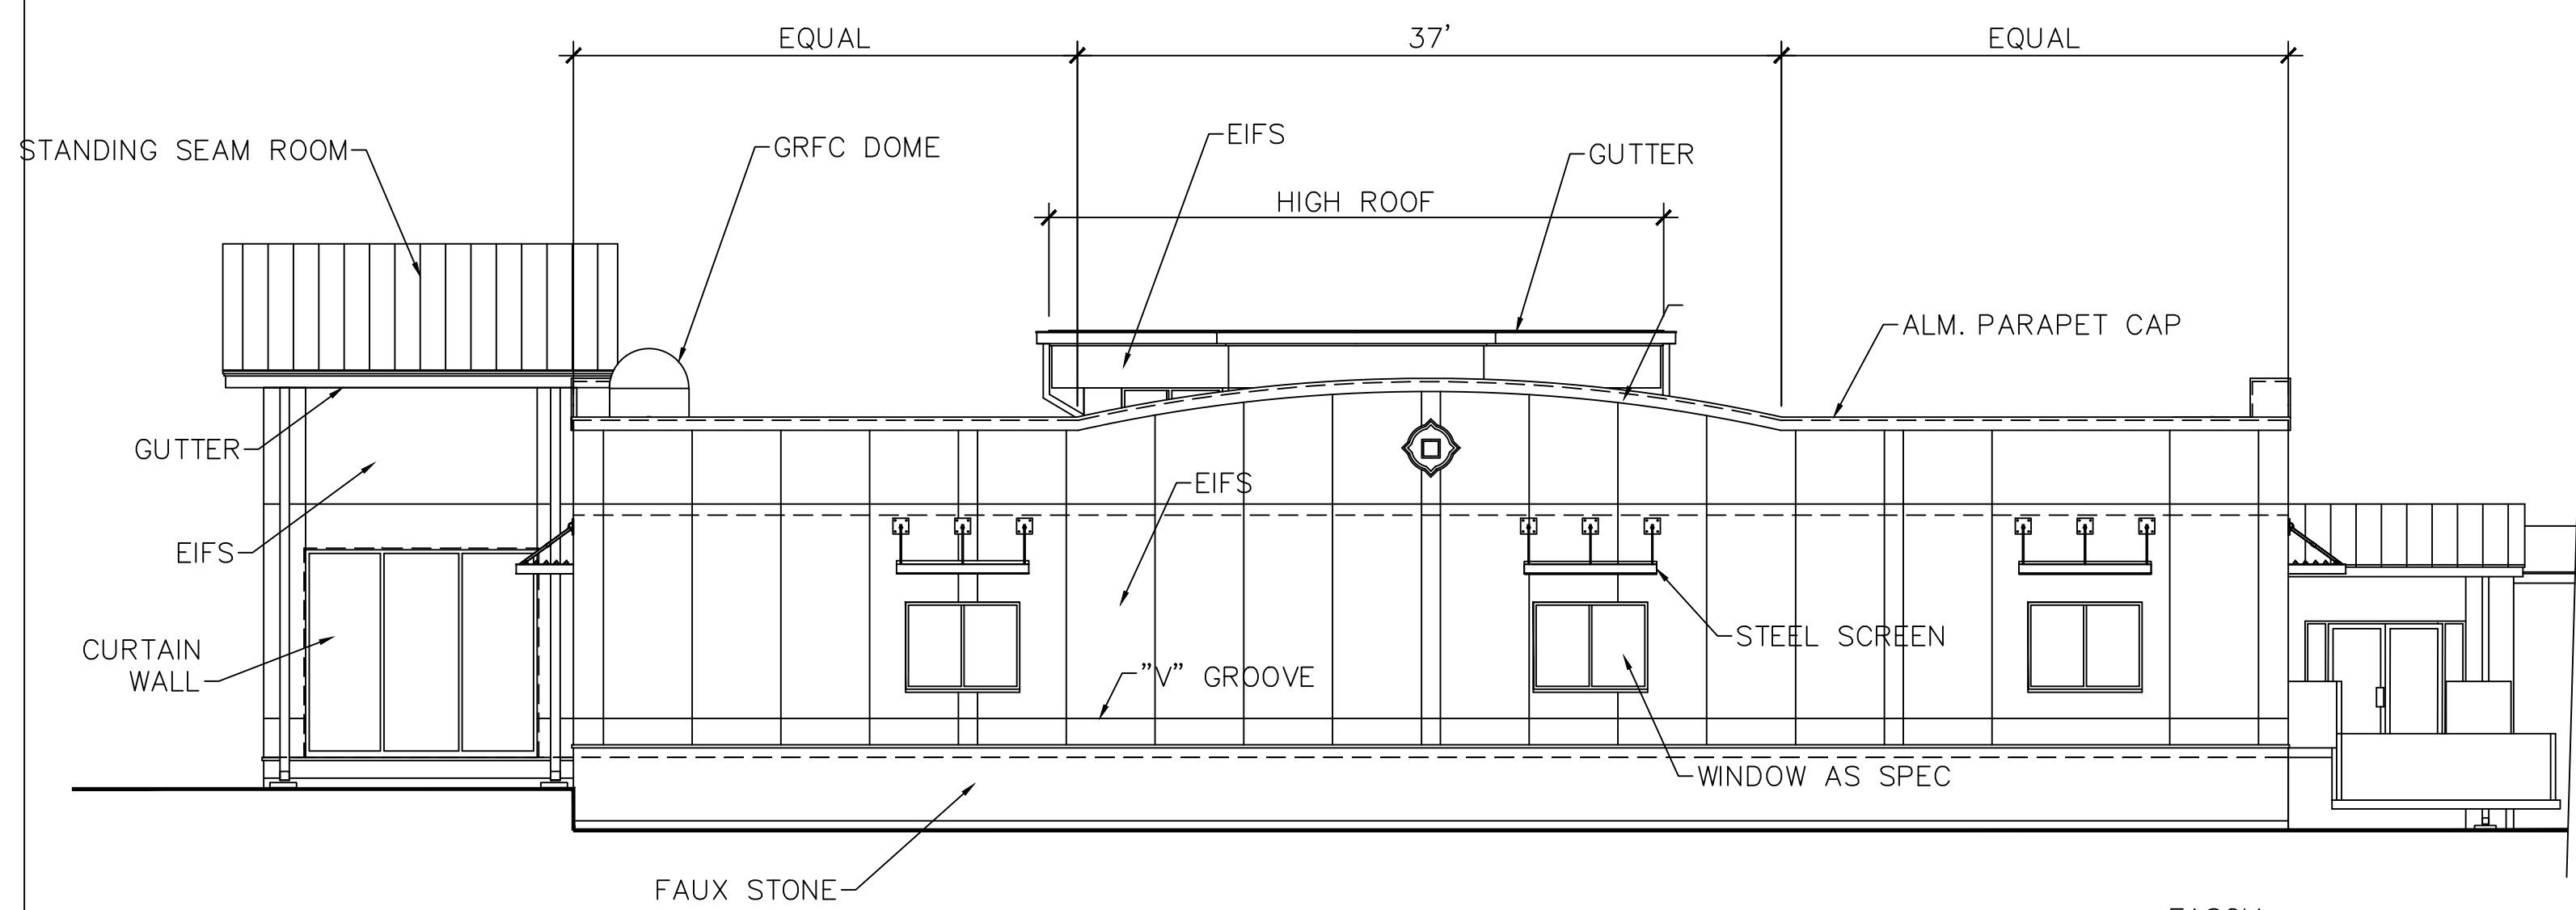


1 NORTH ELEVATION BUILDING C
1/8"=1'-0"

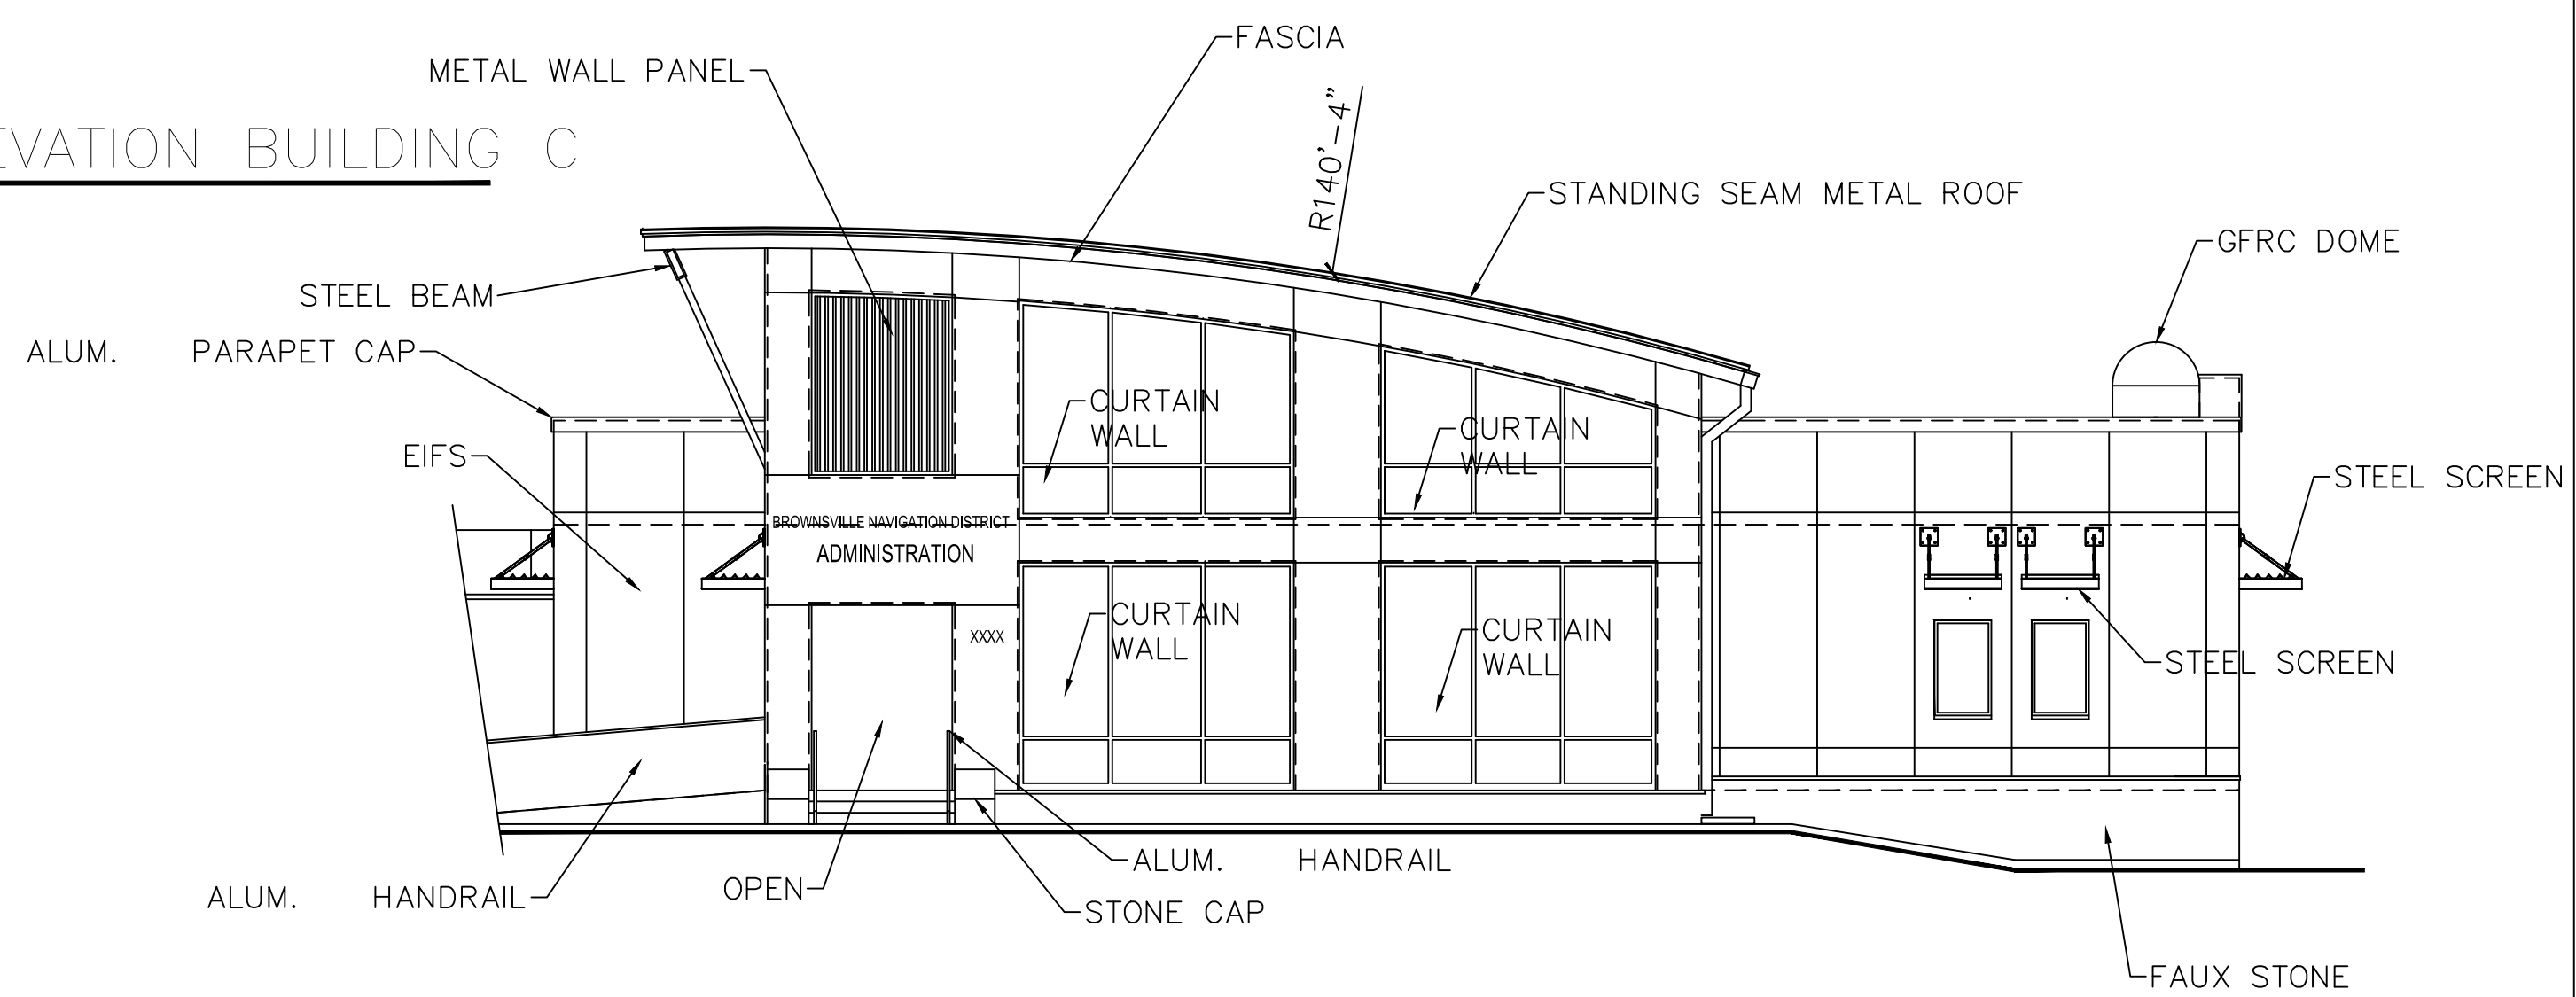


2 EAST ELEVATION BUILDING C
1/8"=1'-0"

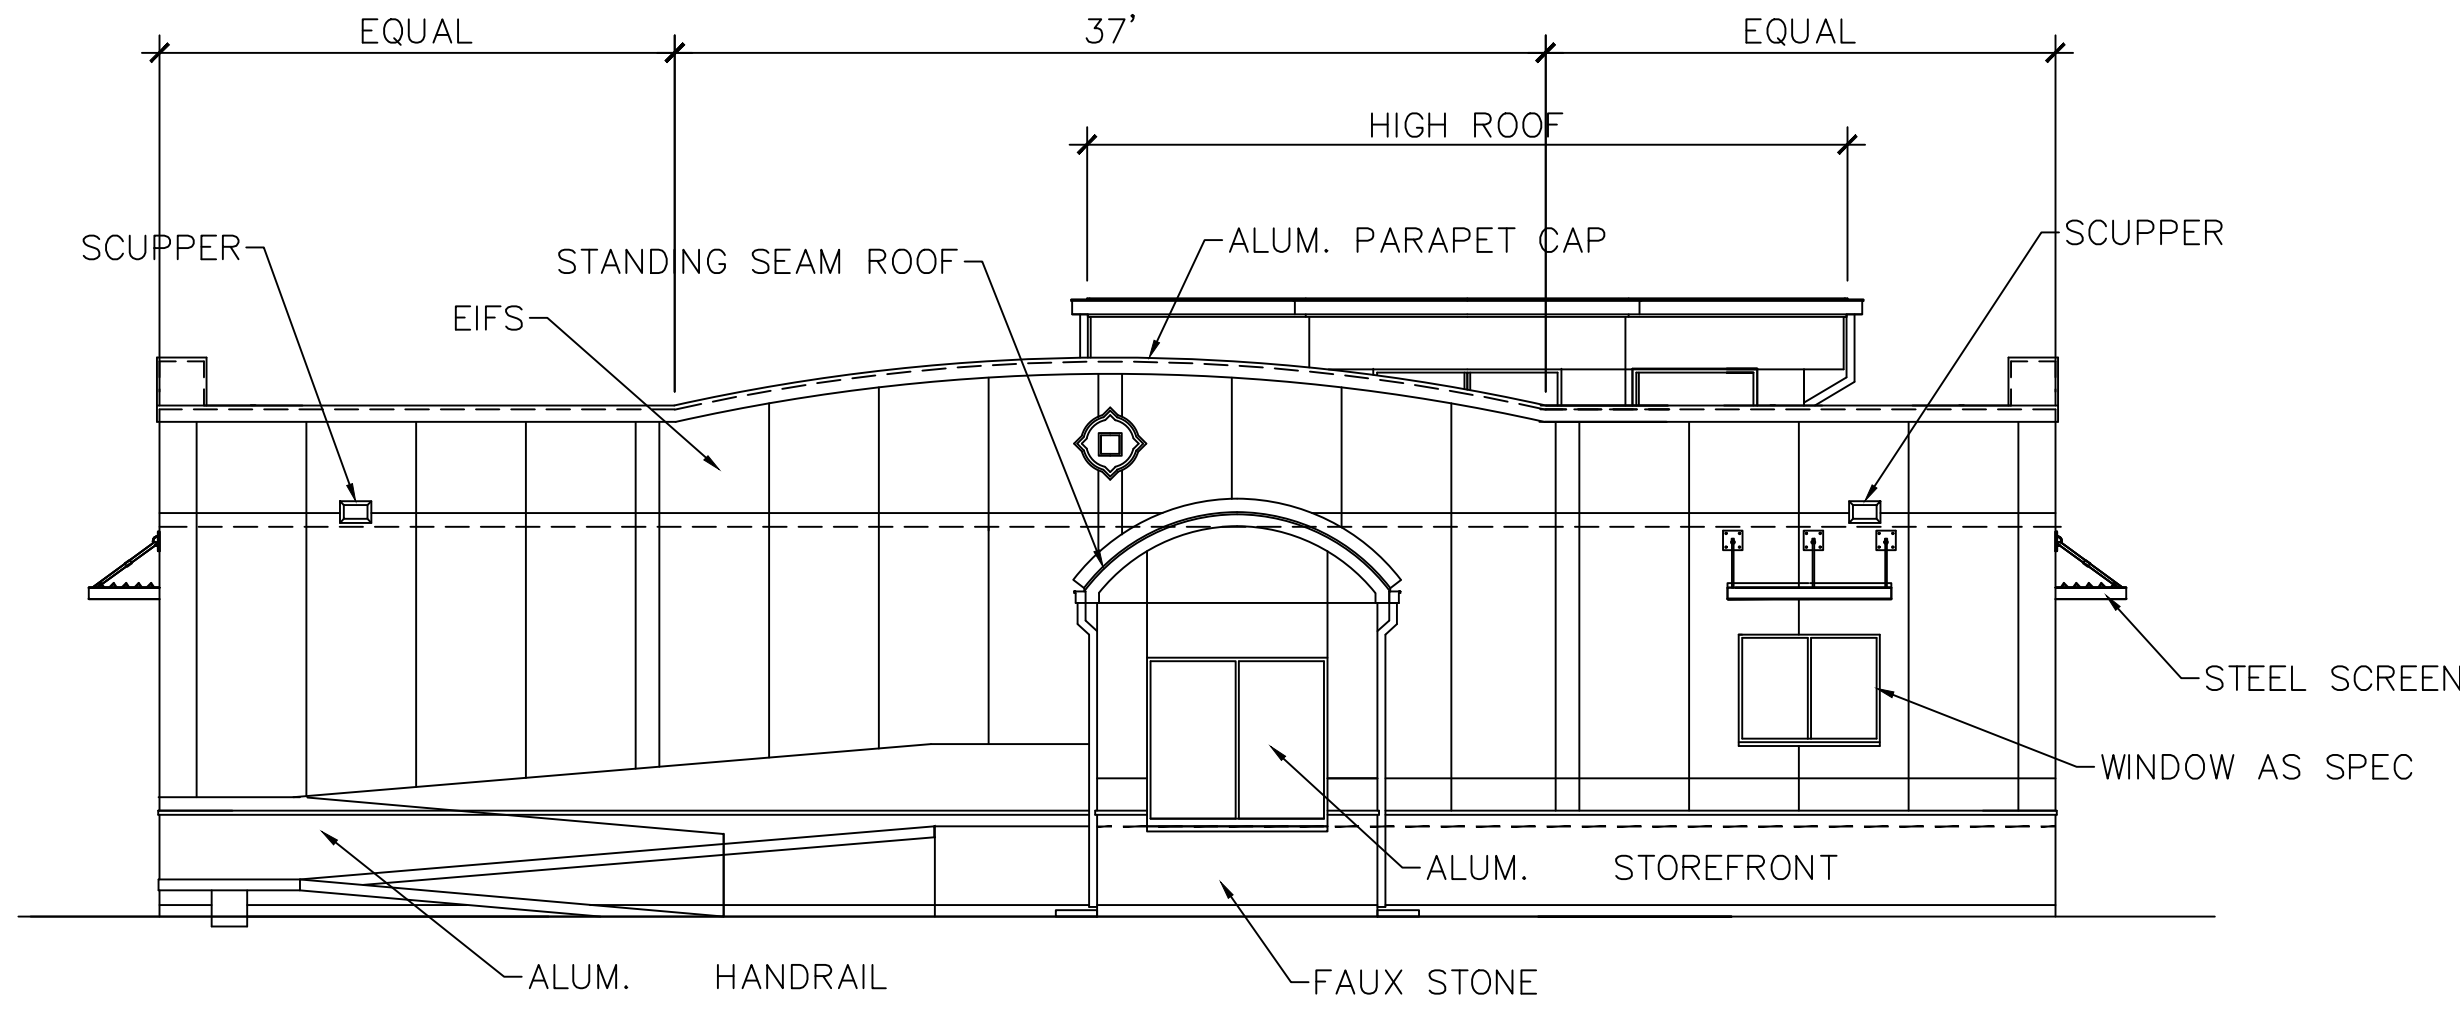

3 WEST ELEVATION BUILDING C
1/8"=1'-0"

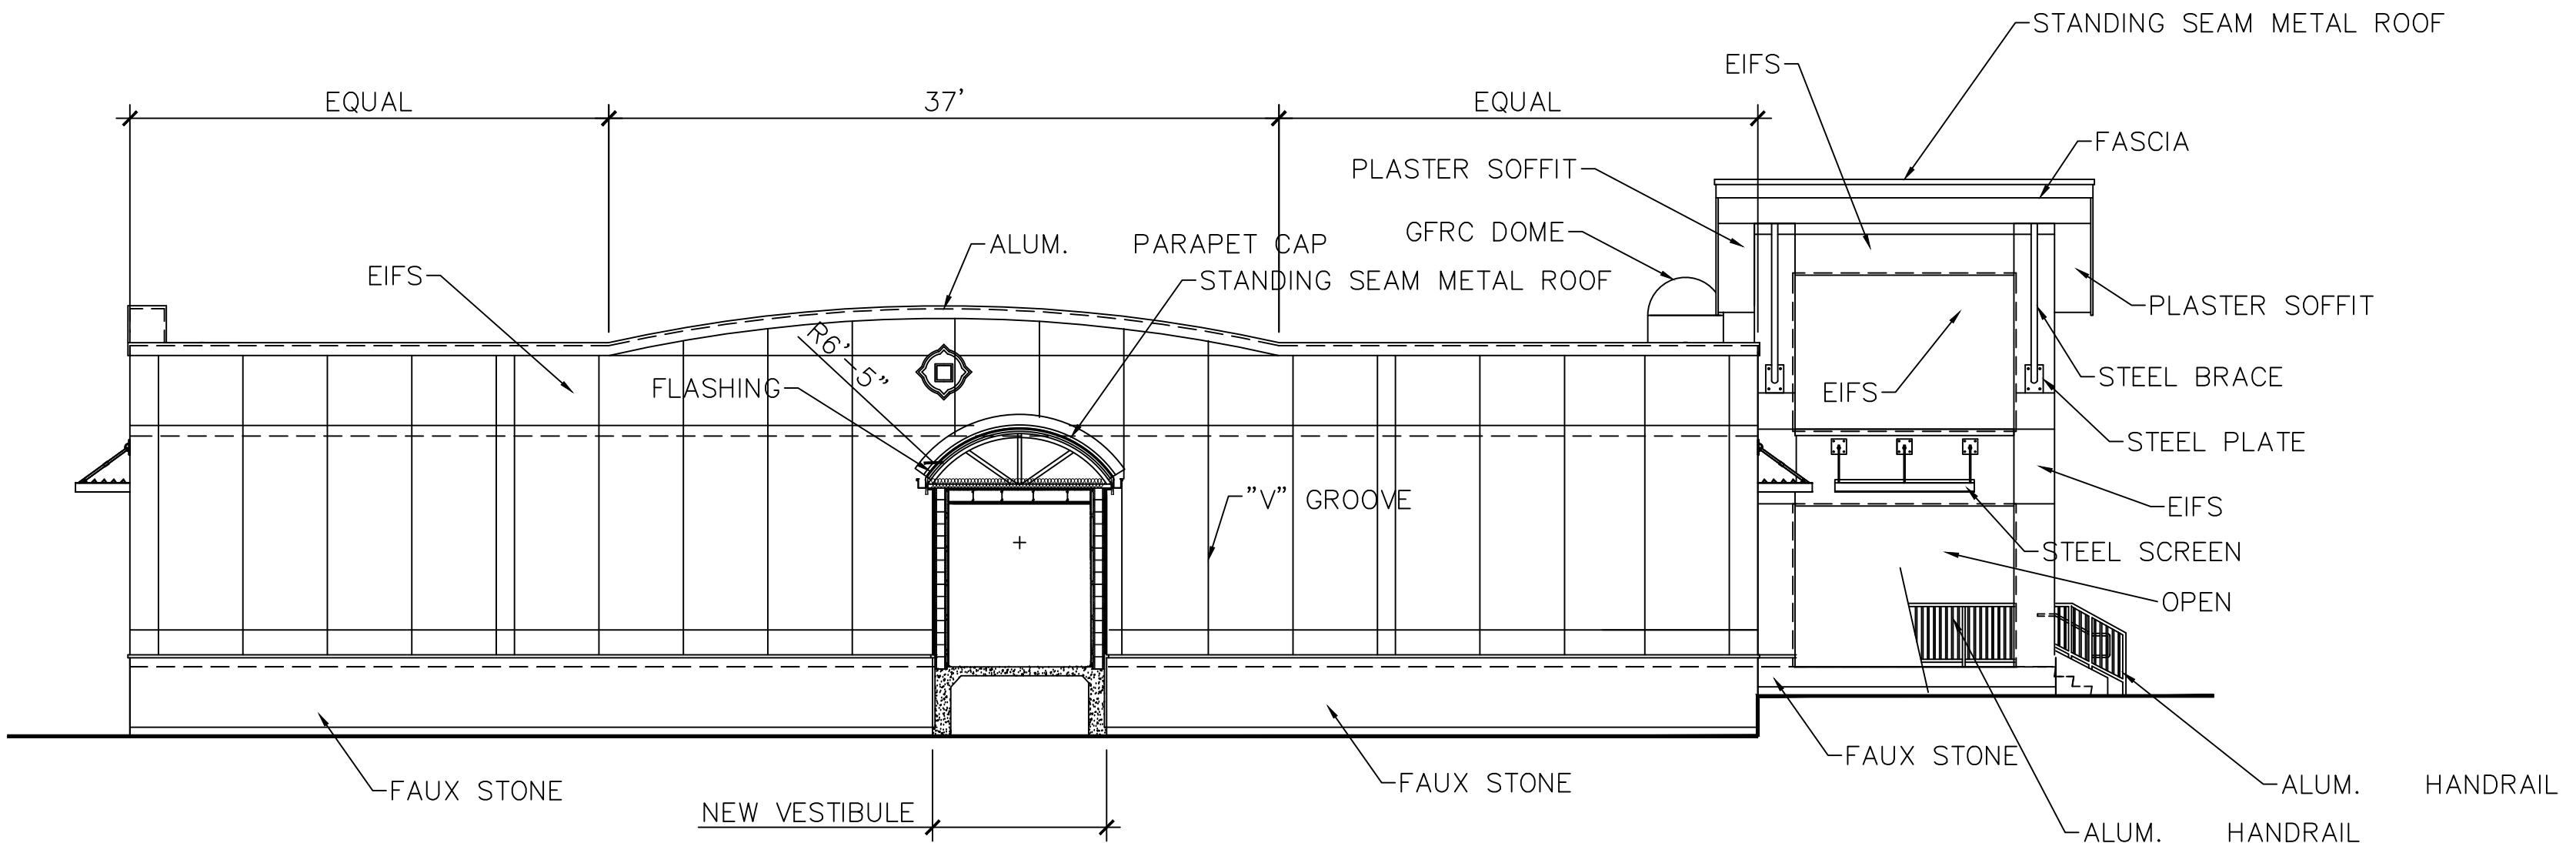

4 SOUTH ELEVATION BUILDING C
1/8"=1'-0"

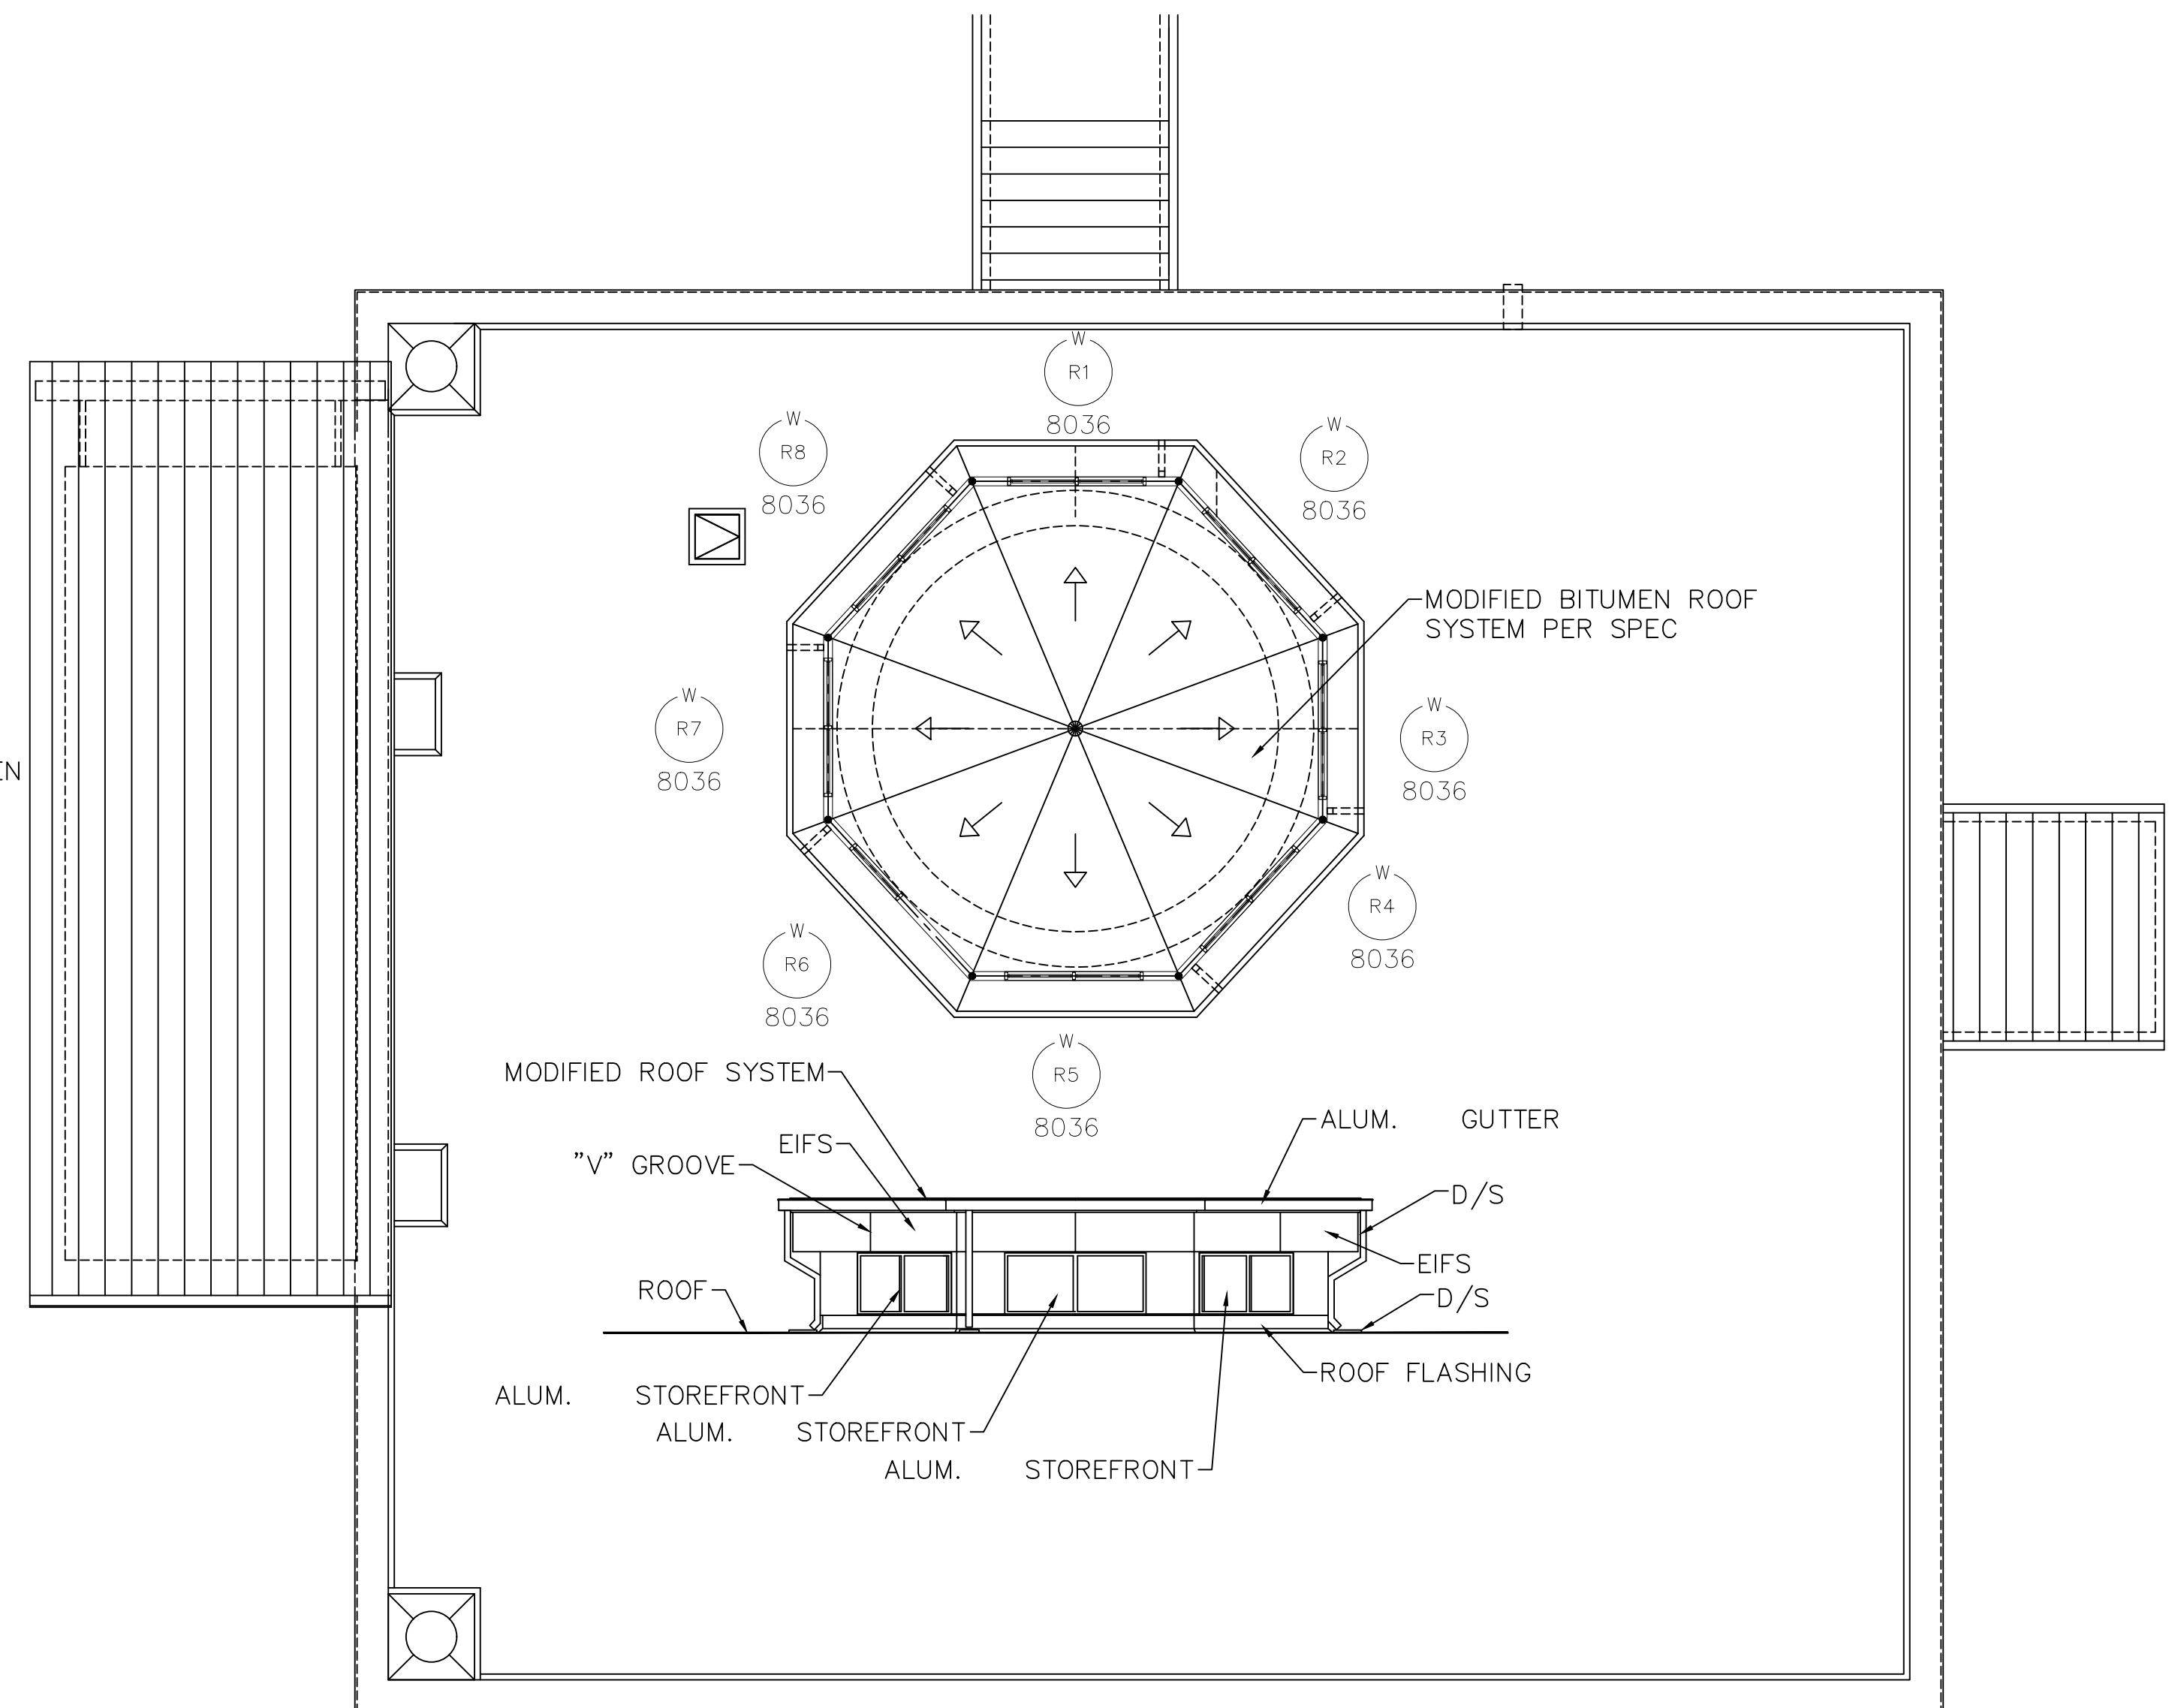

5 HIGH ROOF PLAN AND DETAIL
1/8"=1'-0"



9/30/18
THE SEAL APPEARING ON THIS DOCUMENT WAS AUTHORIZED BY
ROBERTO J. RUIZ ARCHITECT, ARCHITECTURAL REGISTRATION 12148,
ALTERATION OF A SEALED DOCUMENT WITHOUT PROPER
NOTIFICATION TO THE RESPONSIBLE ARCHITECT IS AN OFFENSE
UNDER THE TEXAS BOARD OF ARCHITECTURAL EXAMINERS
Construction Documents

SHEET
NO. A18
OF
SET NUMBER

REVISED:
DATE: 9/30/18
DRAWN BY: JER
PROJECT NO.:


ROBERTO J. RUIZ
ARCHITECT, INC.
615 W. TANDY ROAD
BROWNSVILLE, TEXAS 77820
(956) 350-9195 OFFICE
(956) 350-9196 FAX
ARCHRUIZ@AOL.COM

BROWNSVILLE NAVIGATION DISTRICT
OF CAMERON COUNTY, TEXAS
PORT of BROWNSVILLE
• WORLD CLASS •


PROJECT: ADMINISTRATION COMPLEX
REHABILITATION AND BUILDING ADDITIONS
OWNER: BROWNSVILLE NAVIGATION DISTRICT
PORT OF BROWNSVILLE
BROWNSVILLE, TEXAS

SHEET TITLE:
ELEVATIONS BUILDING C,
HIGH ROOF PLAN AND
DETAIL


ROBERTO J. RUIZ ARCHITECT, INC. EXPRESSLY RESERVES ITS COMMON LAW COPYRIGHT AND OTHER PROPERTY RIGHTS IN THIS DOCUMENT. THIS DOCUMENT SHALL NOT BE REPRODUCED, COPIED, CHANGED OR DISCLOSED IN ANY FORM OR MANNER WHATSOEVER WITHOUT FIRST OBTAINING THE EXPRESS WRITTEN CONSENT OF ROBERTO J. RUIZ ARCHITECT, INC.

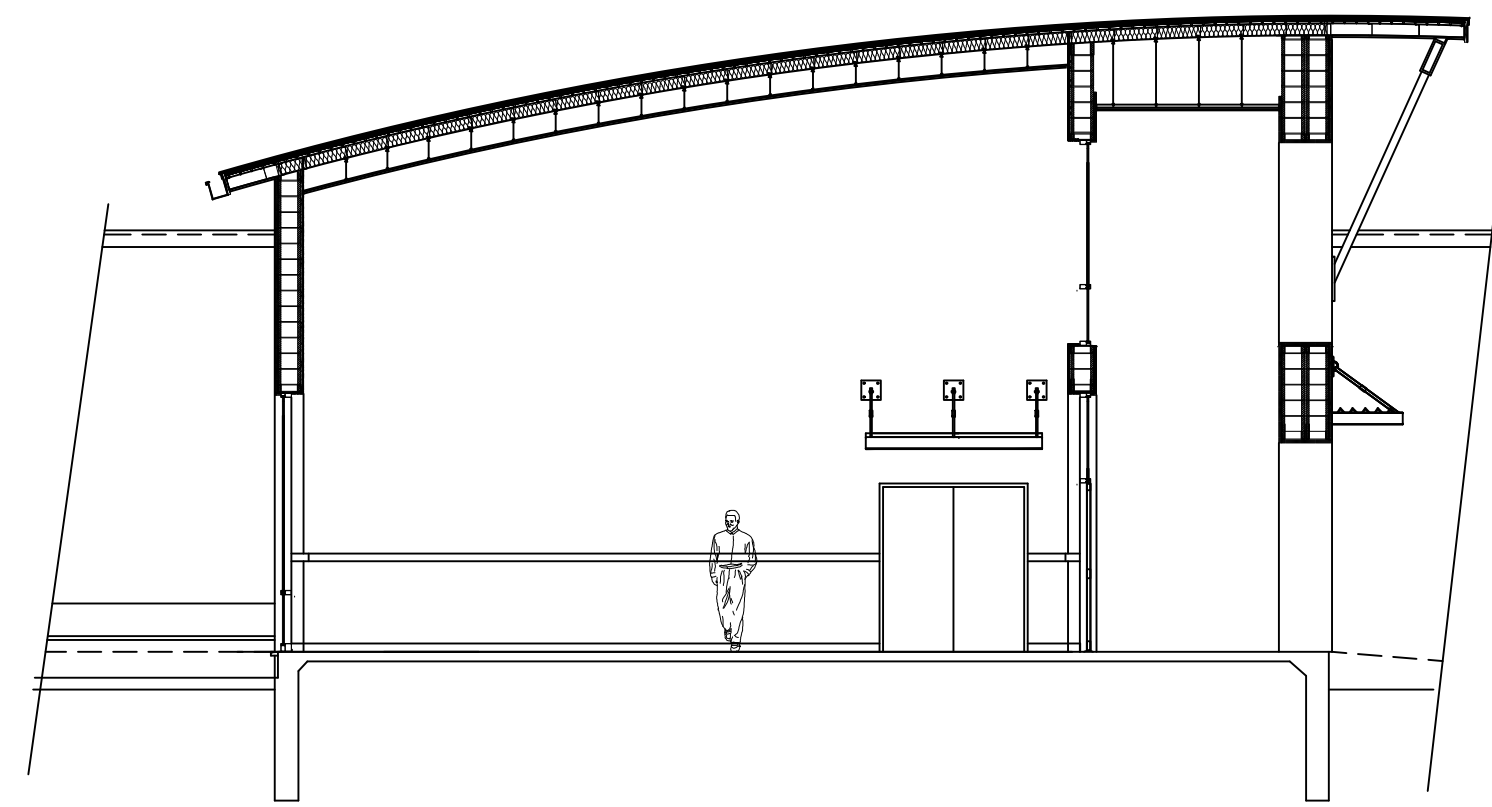


1 CROSS SECTION @ VESTIBULE BUILDING B
1/8"=1'-0"

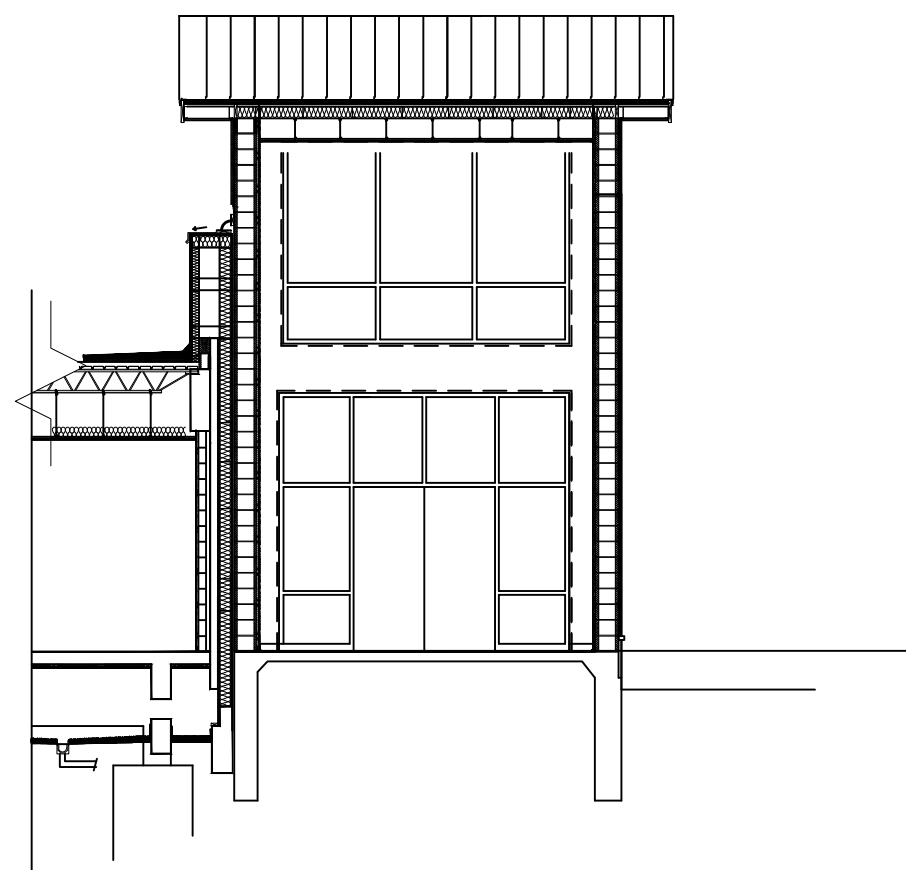


2 CROSS SECTION @ VESTIBULE BUILDING B
1/8"=1'-0"

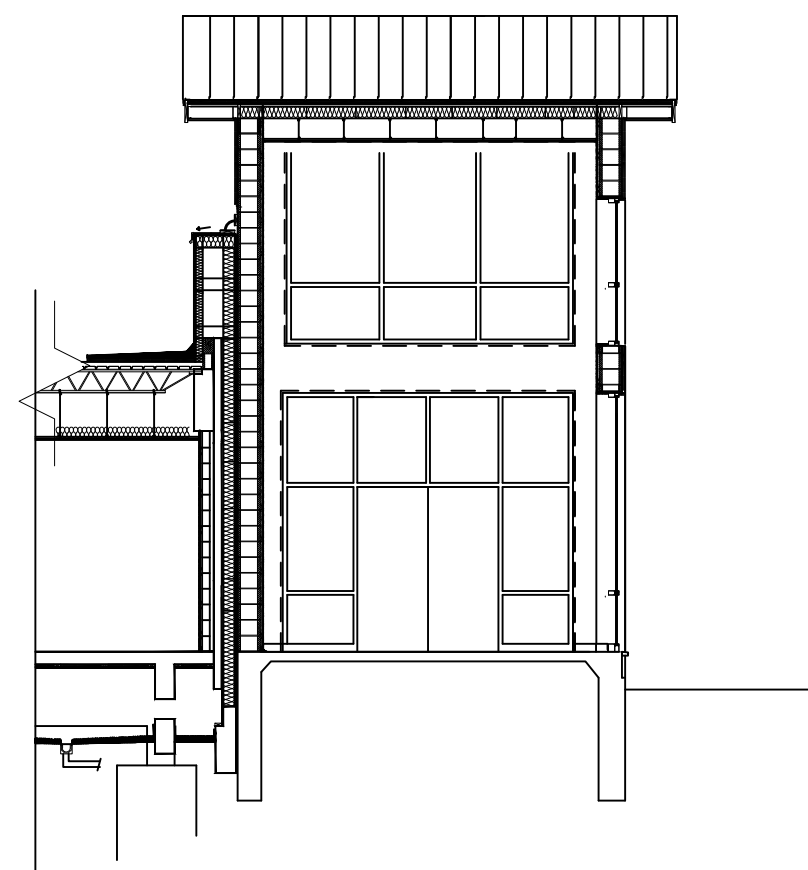


3 CROSS SECTION @ VESTIBULE BUILDING B
1/8"=1'-0"

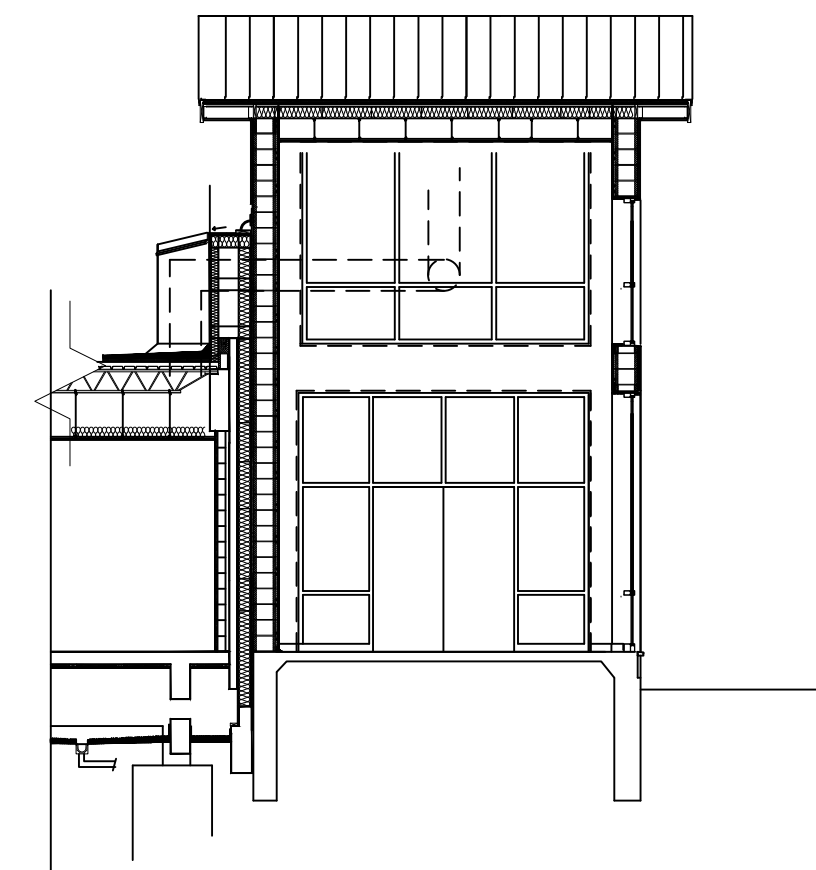


4 CROSS SECTION @ VESTIBULE BUILDING B
1/8"=1'-0"

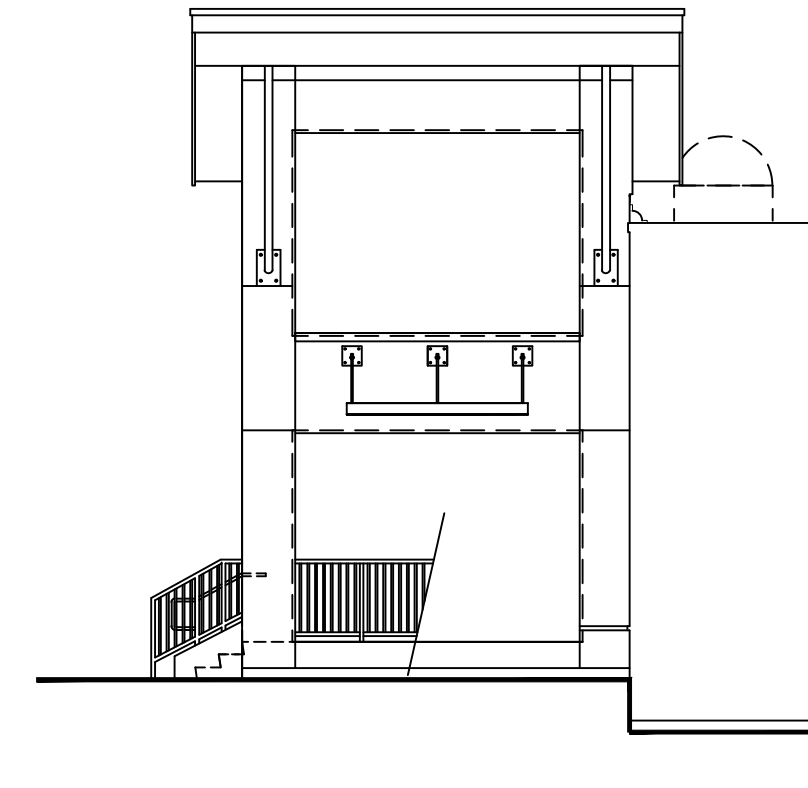


5 CROSS SECTION @ VESTIBULE BUILDING B
1/8"=1'-0"

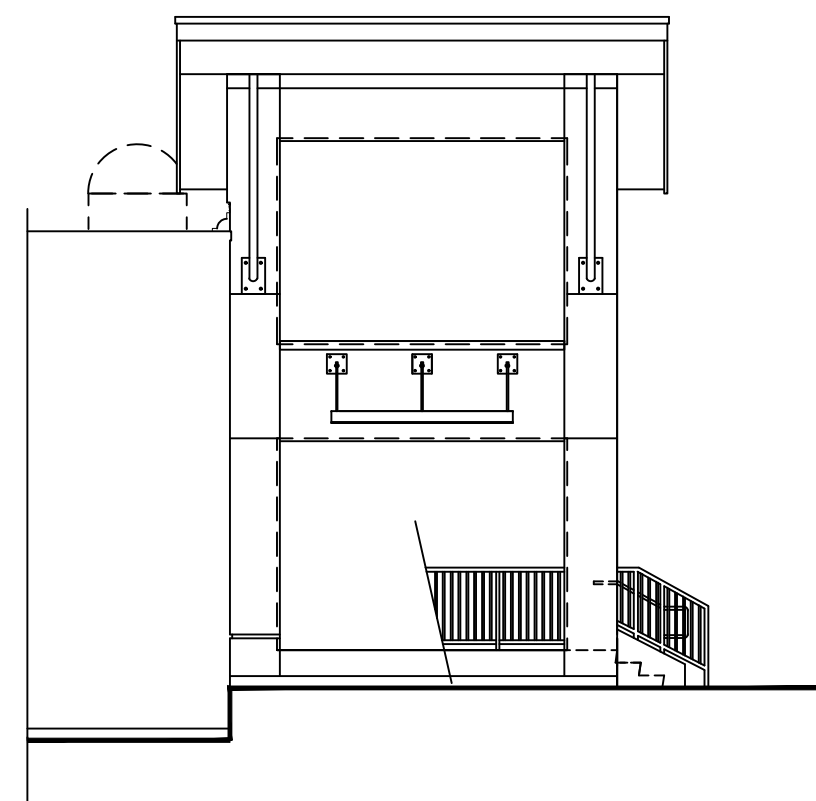


6 CROSS SECTION @ VESTIBULE BUILDING C
1/8"=1'-0"

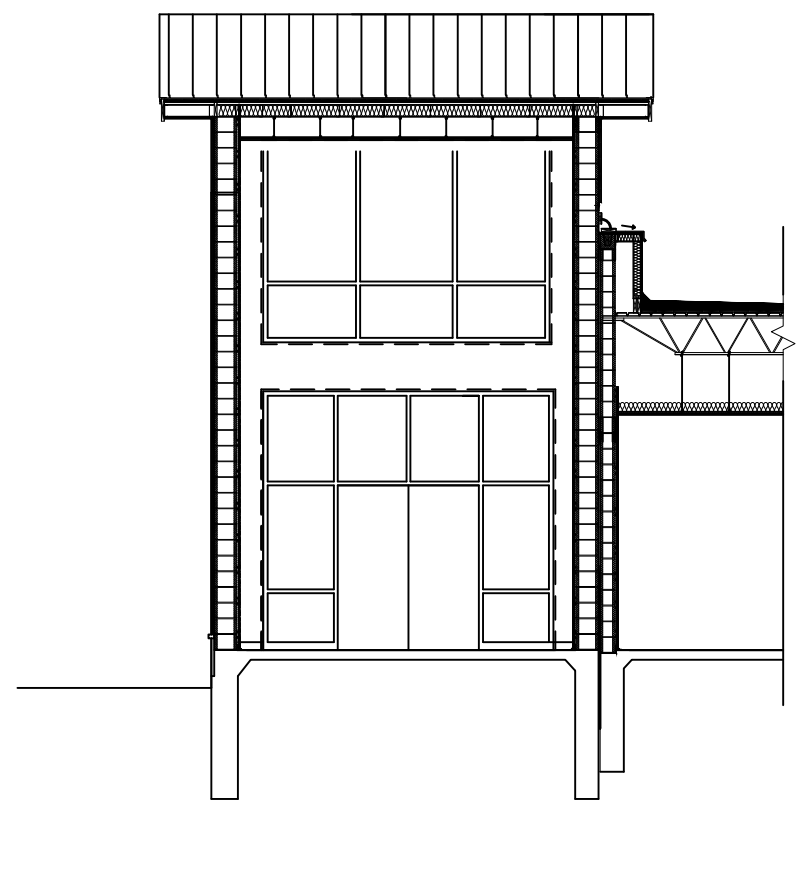



7 CROSS SECTION @ VESTIBULE BUILDING C
1/8"=1'-0"

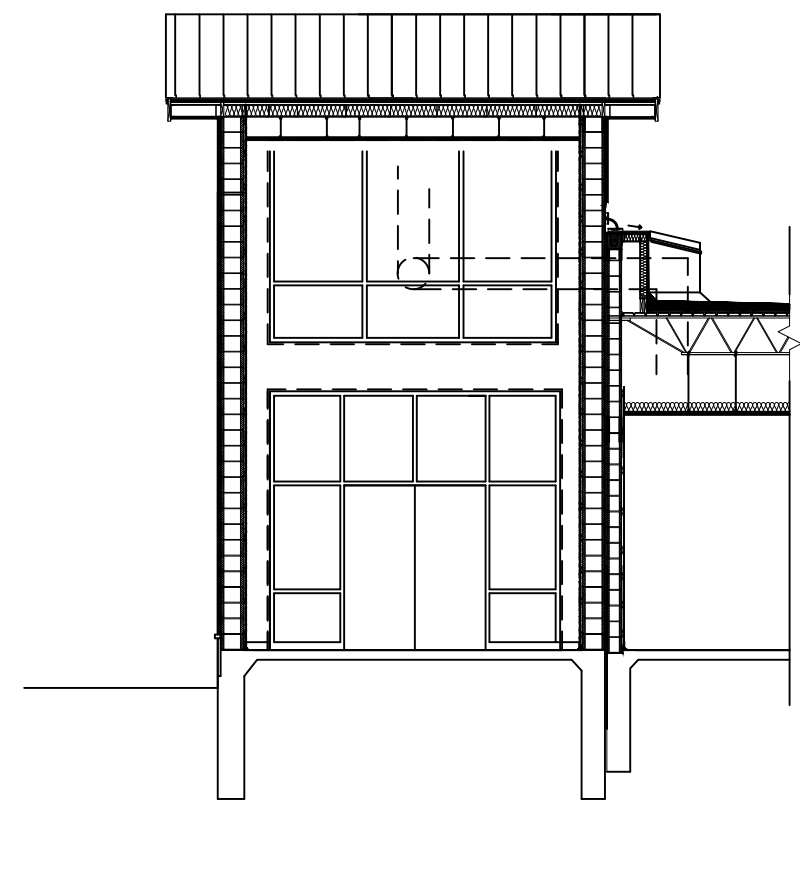


8 CROSS SECTION @ VESTIBULE BUILDING C
1/8"=1'-0"

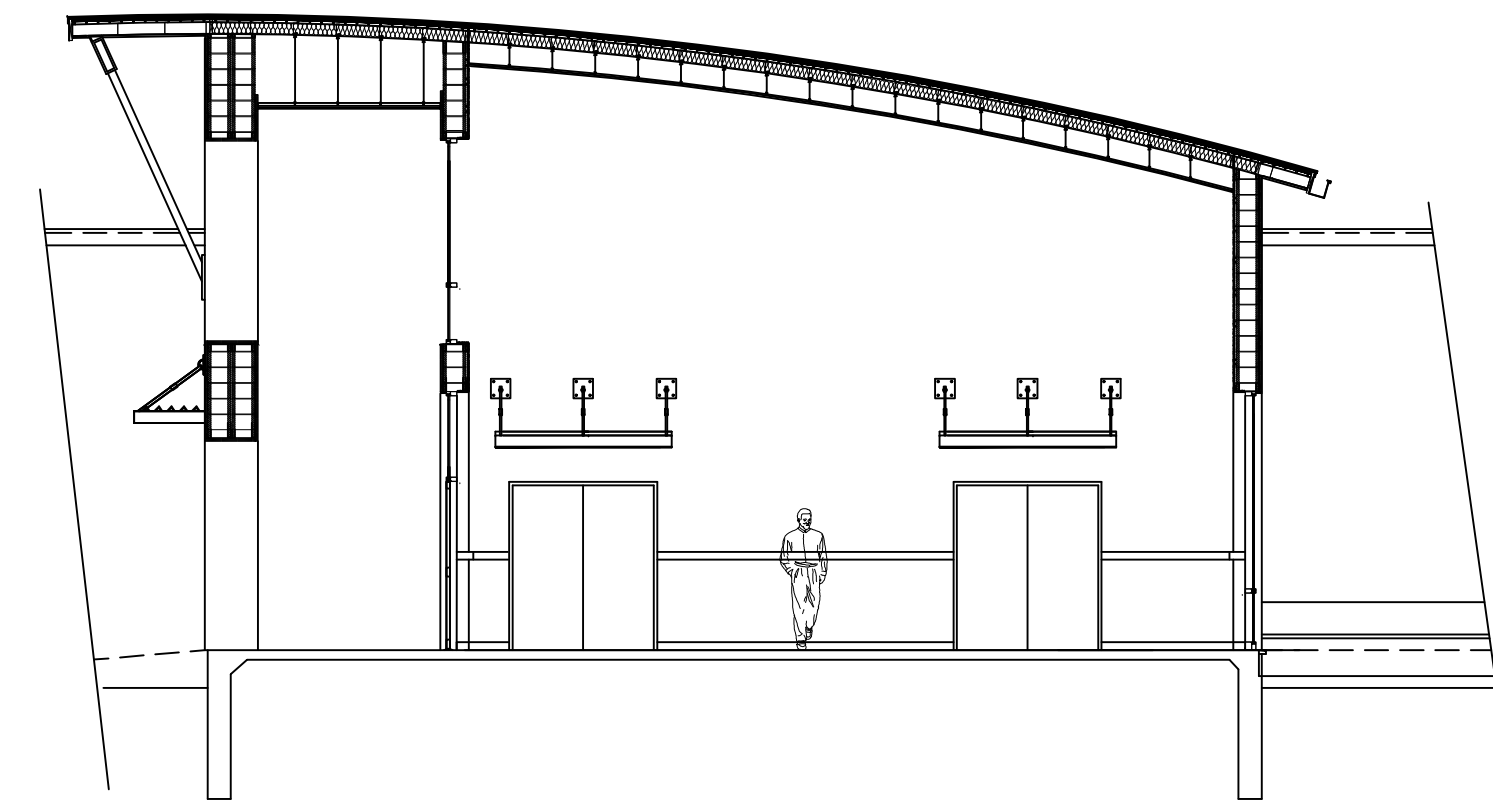


9 CROSS SECTION @ VESTIBULE BUILDING C
1/8"=1'-0"

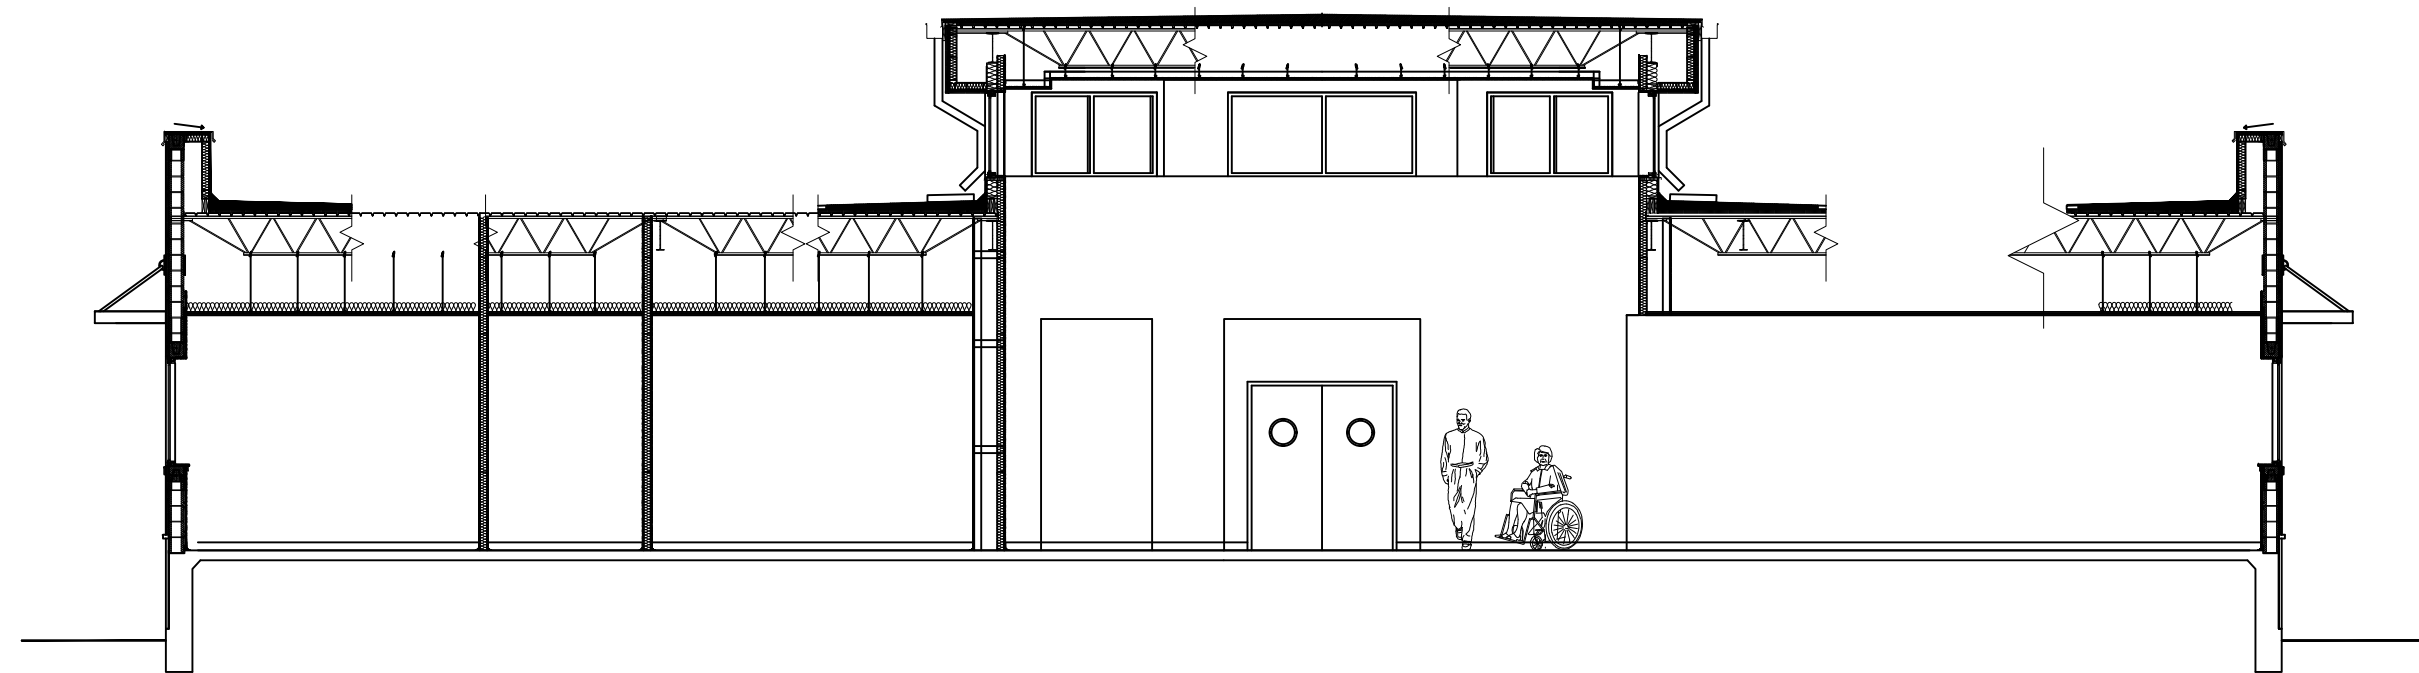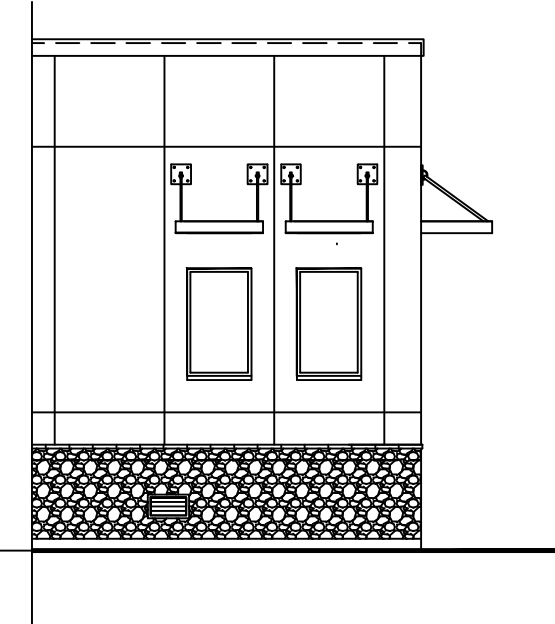


10 CROSS SECTION BUILDING C - LOOKING NORTH
1/8"=1'-0"

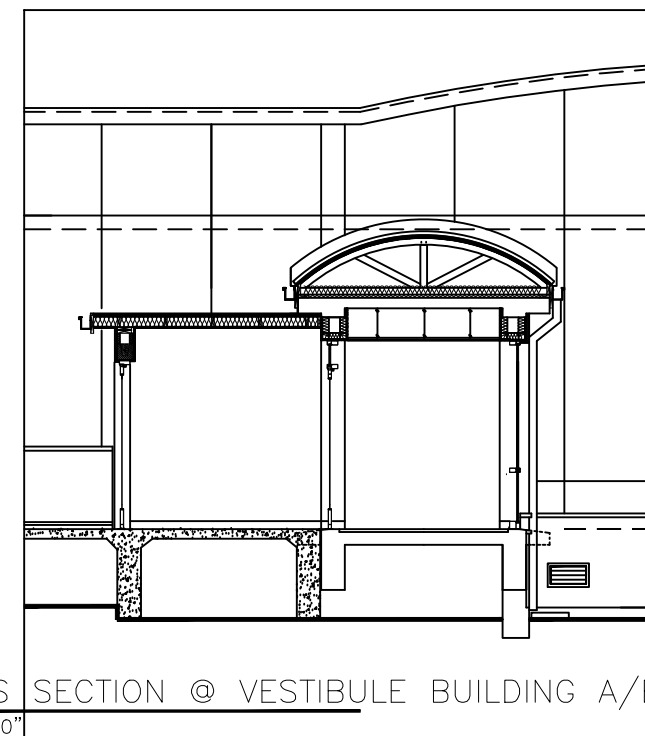


13 CROSS SECTION @ VESTIBULE BUILDING A/B
1/8"=1'-0"

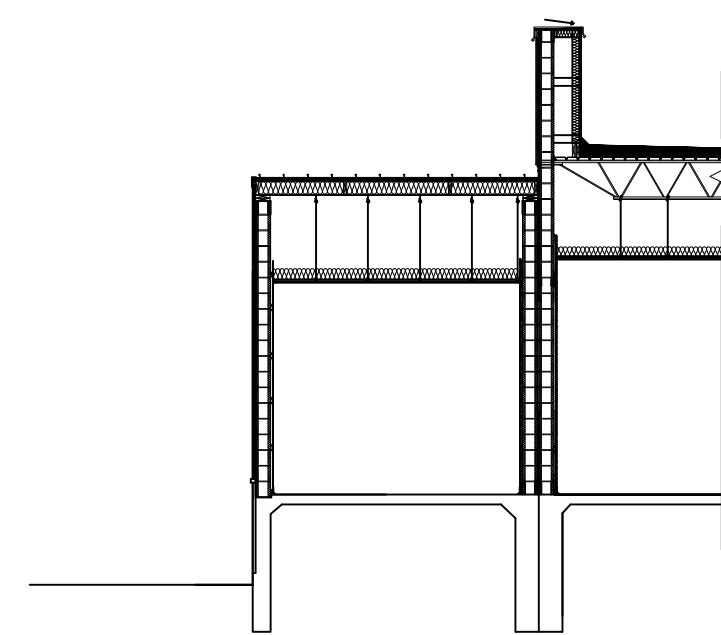


11 CROSS SECTION @ VESTIBULE BUILDING C
1/8"=1'-0"

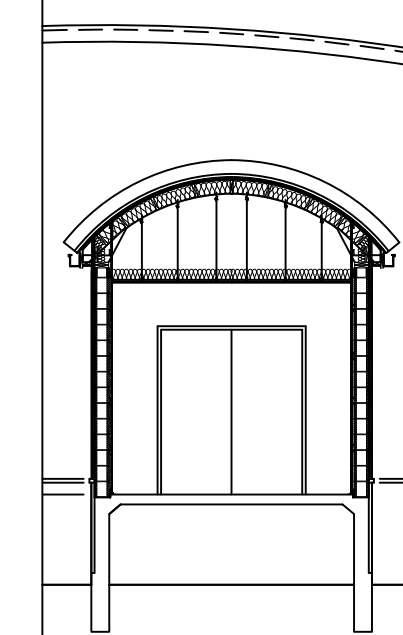


12 CROSS SECTION @ VESTIBULE BUILDING A AND C
1/8"=1'-0"

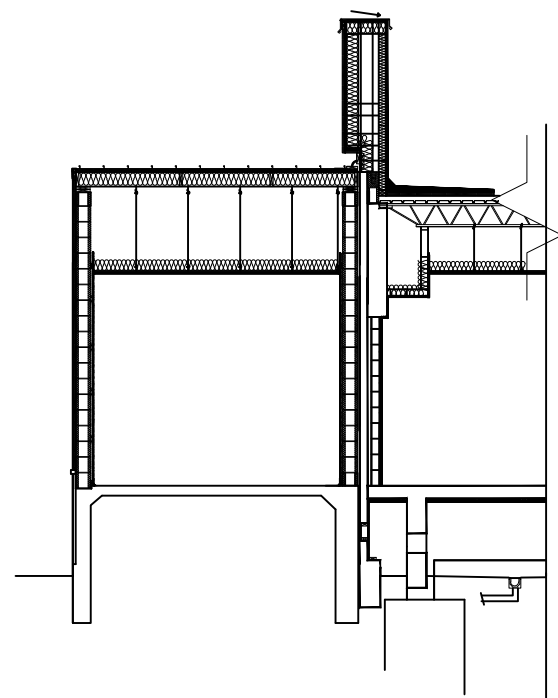


14 CROSS SECTION @ VESTIBULE BUILDING A
1/8"=1'-0"

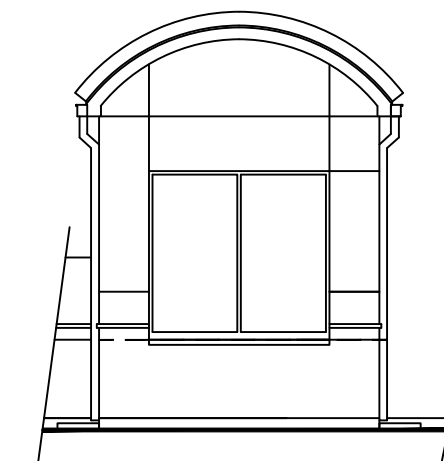

15 ELEVATION @ VESTIBULE A & C
1/8"=1'-0"

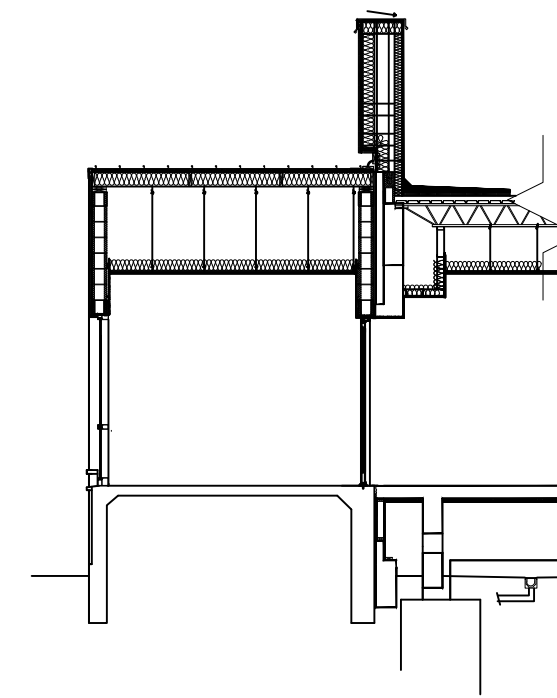

16 CROSS SECTION @ VESTIBULE BUILDING A
1/8"=1'-0"

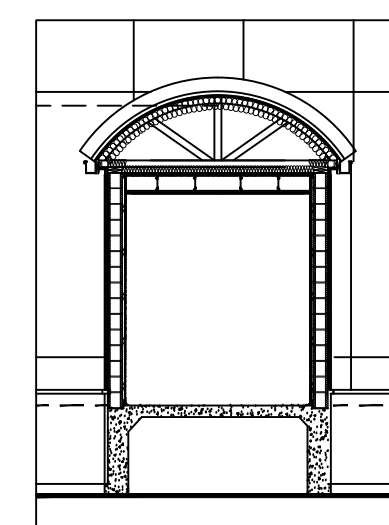

17 CROSS SECTION @ VESTIBULE @ BUILDING B AND C
1/8"=1'-0"



9/30/16
THE SEAL APPEARING ON THIS DOCUMENT WAS AUTHORIZED BY
ROBERTO J. RUIZ ARCHITECT, ARCHITECTURAL REGISTRATION 12148,
ALTERATION OF A SEALED DOCUMENT WITHOUT PROPER
NOTIFICATION TO THE RESPONSIBLE ARCHITECT IS AN OFFENSE
UNDER THE TEXAS BOARD OF ARCHITECTURAL EXAMINERS
Construction Documents

SHEET
NO. A19
OF
SET NUMBER

REVISED:
DATE: 9/30/16
DRAWN BY: JRR
PROJECT NO.:


ROBERTO J. RUIZ
ARCHITECT, INC.
615 W. TANDY ROAD
BROWNSVILLE, TEXAS 77803
(956) 350-9195 OFFICE
(956) 350-9196 FAX
ARCHRUIZ@AOL.COM

BROWNSVILLE NAVIGATION DISTRICT
OF CAMERON COUNTY, TEXAS
PORT OF BROWNSVILLE
• WORLD CLASS •


PROJECT: ADMINISTRATION COMPLEX
REHABILITATION AND BUILDING ADDITIONS
OWNER: BROWNSVILLE NAVIGATION DISTRICT
PORT OF BROWNSVILLE
BROWNSVILLE, TEXAS

SHEET TITLE:
PARTIAL ELEVATIONS AND
CROSS SECTIONS


ROBERTO J. RUIZ ARCHITECT, INC. EXPRESSLY RESERVES ITS COMMON LAW COPYRIGHT AND OTHER PROPERTY RIGHTS IN THIS DOCUMENT. THIS DOCUMENT SHALL NOT BE REPRODUCED, COPIED, CHANGED OR DISCLOSED IN ANY FORM OR MANNER WHATSOEVER WITHOUT FIRST OBTAINING THE EXPRESS WRITTEN CONSENT OF ROBERTO J. RUIZ ARCHITECT, INC.

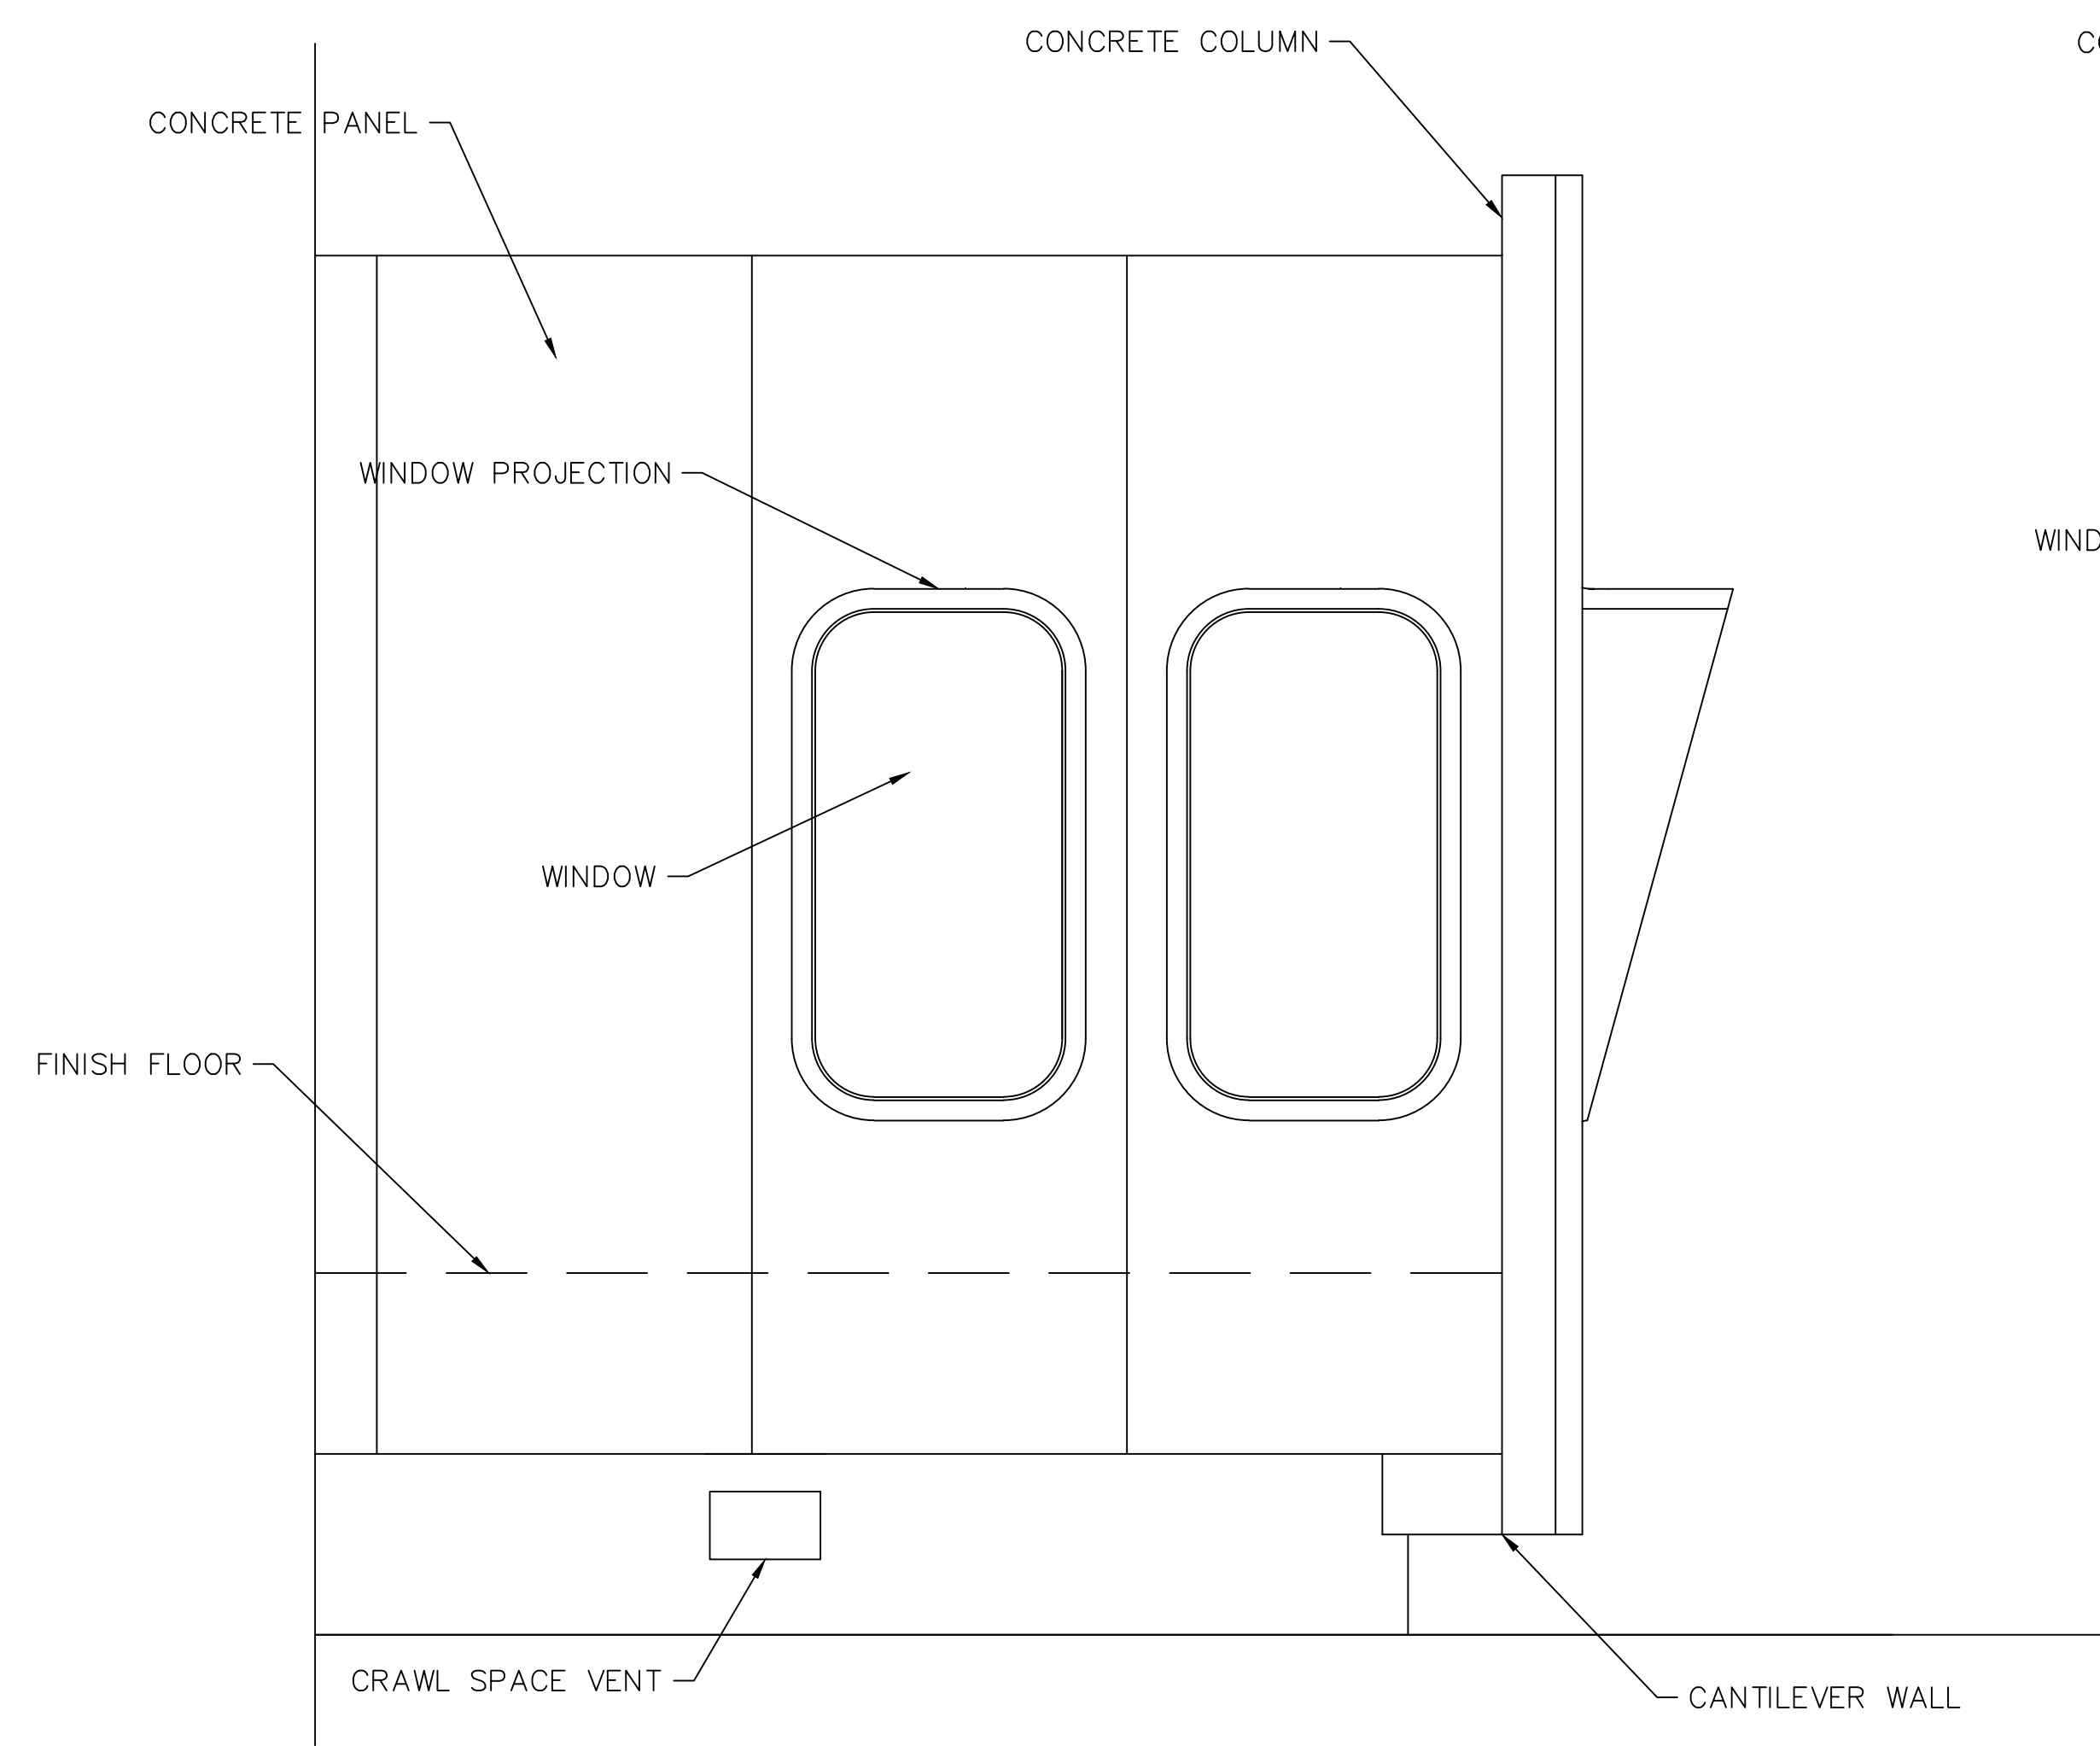


1 PARTIAL EXISTING ELEVATION
1/2"=1'-0"

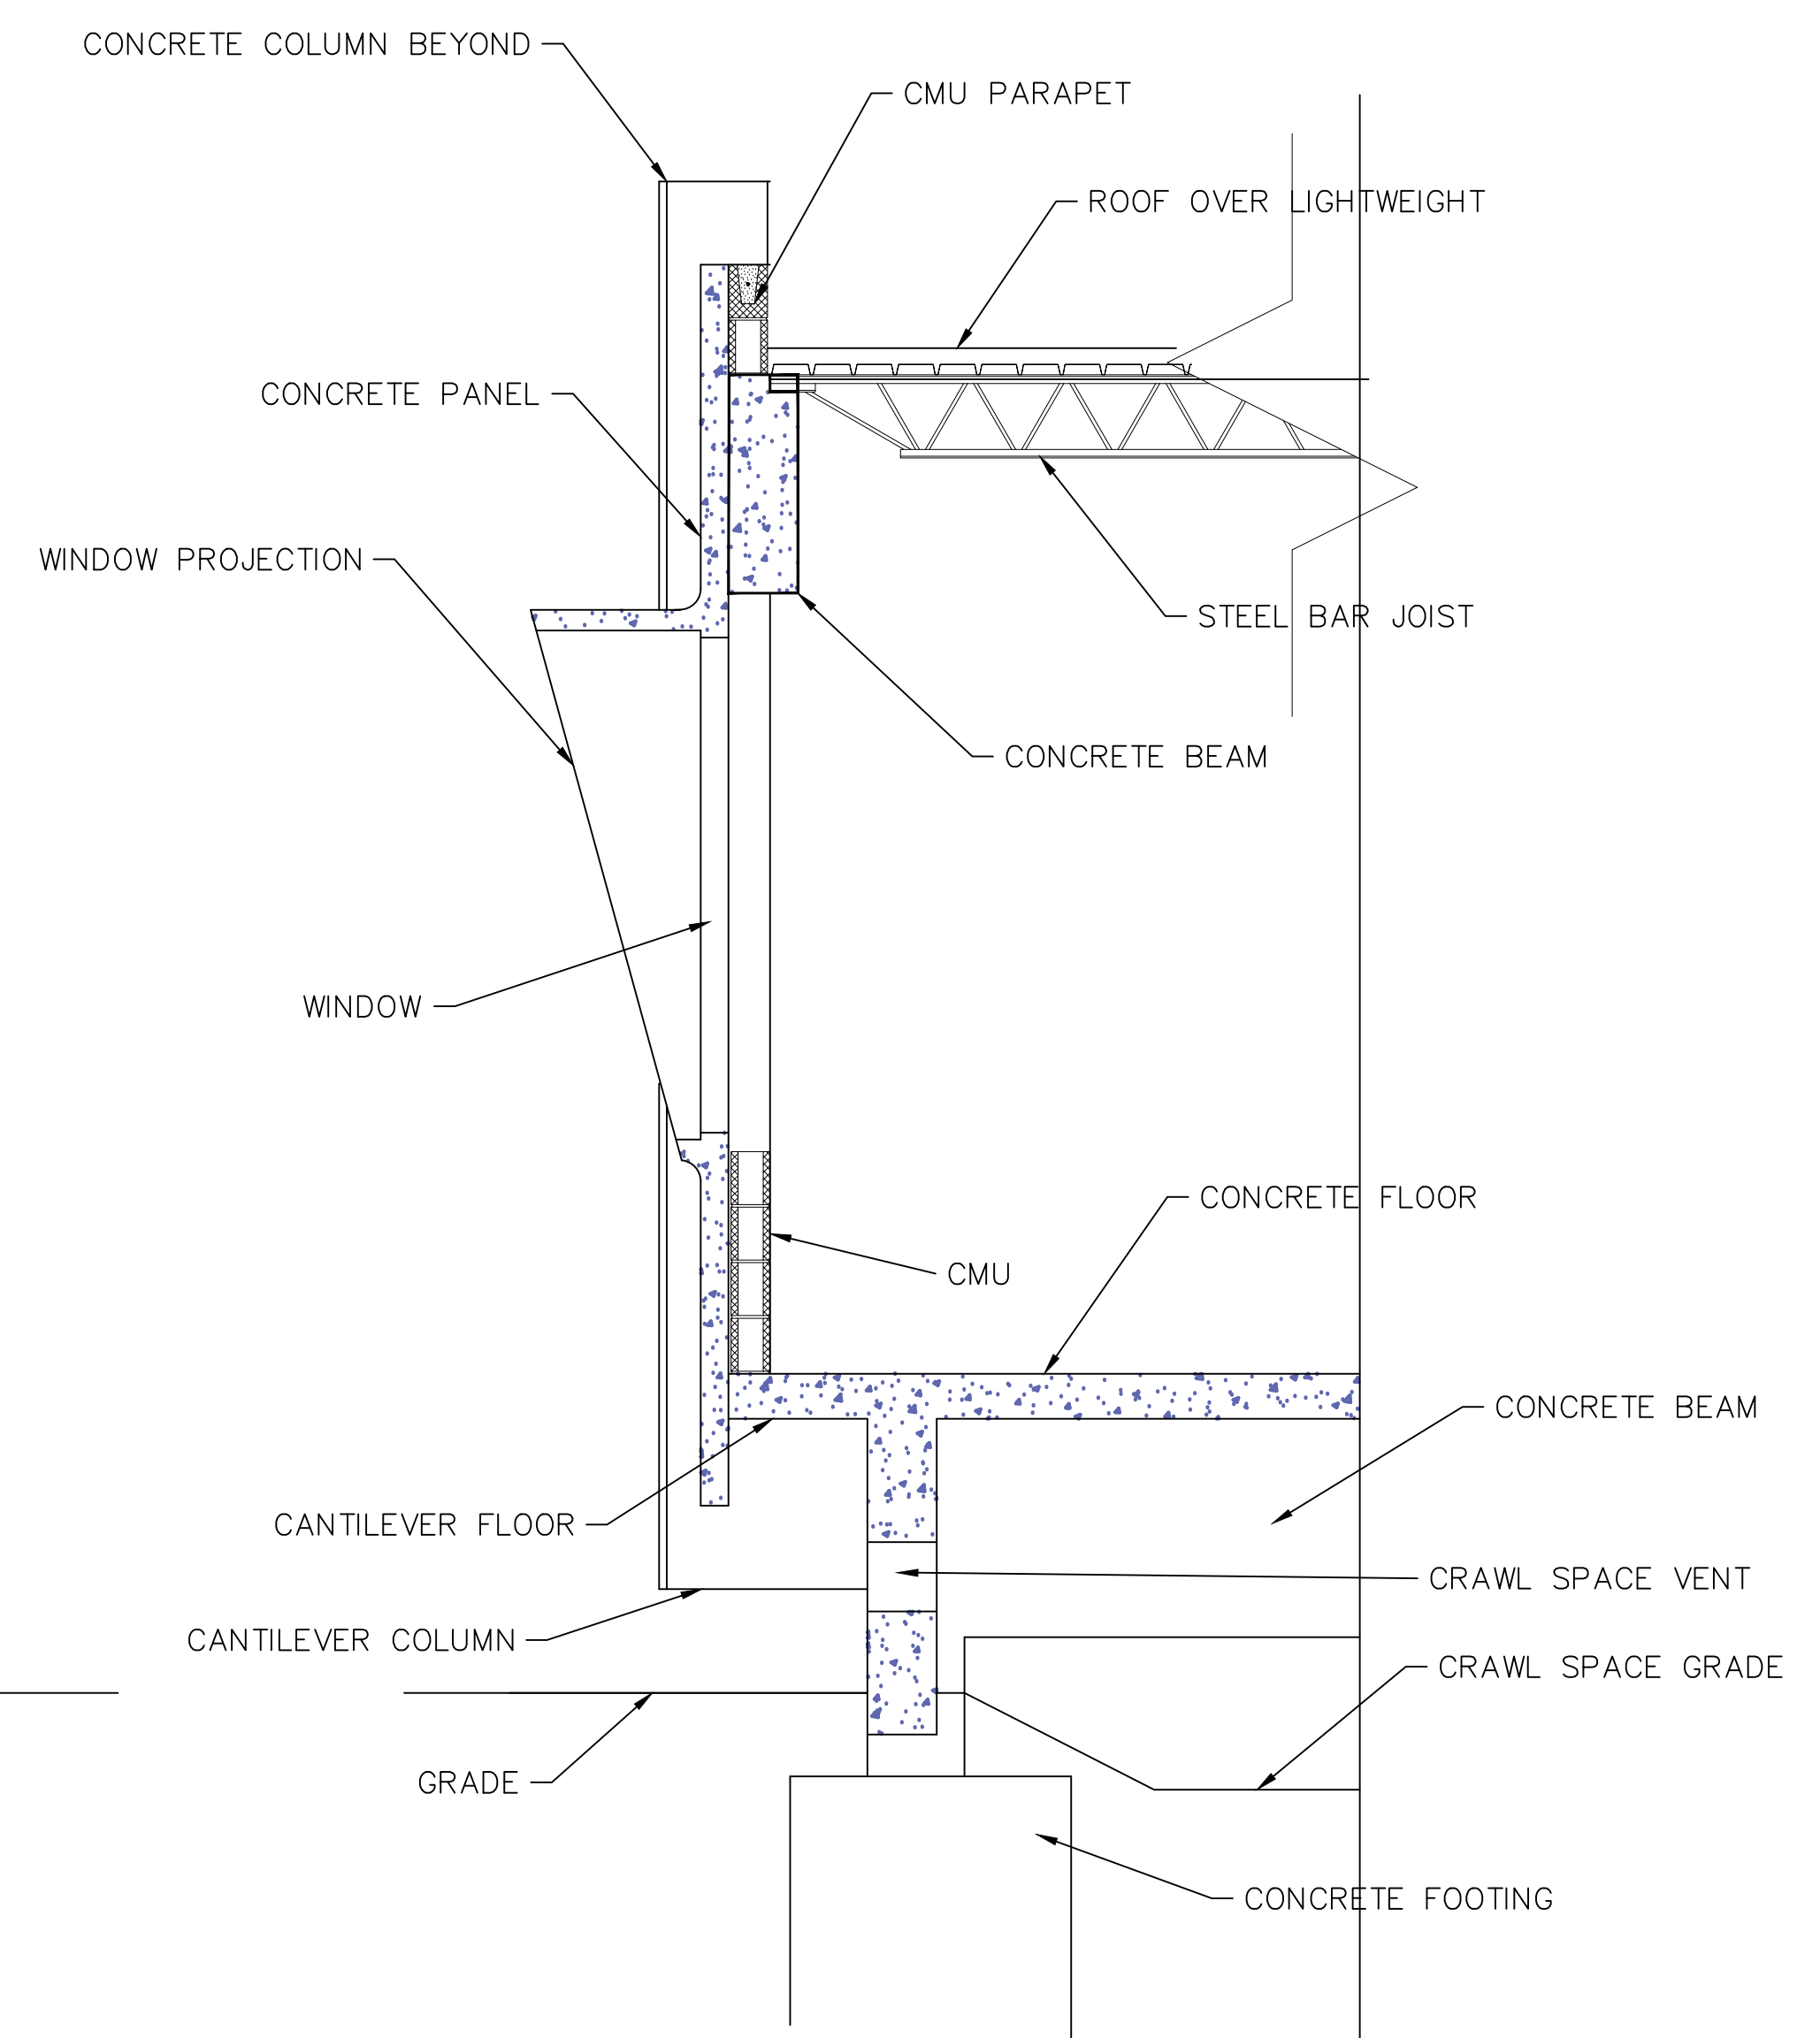

1 EXISTING WALL SECTION
1/2"=1'-0"

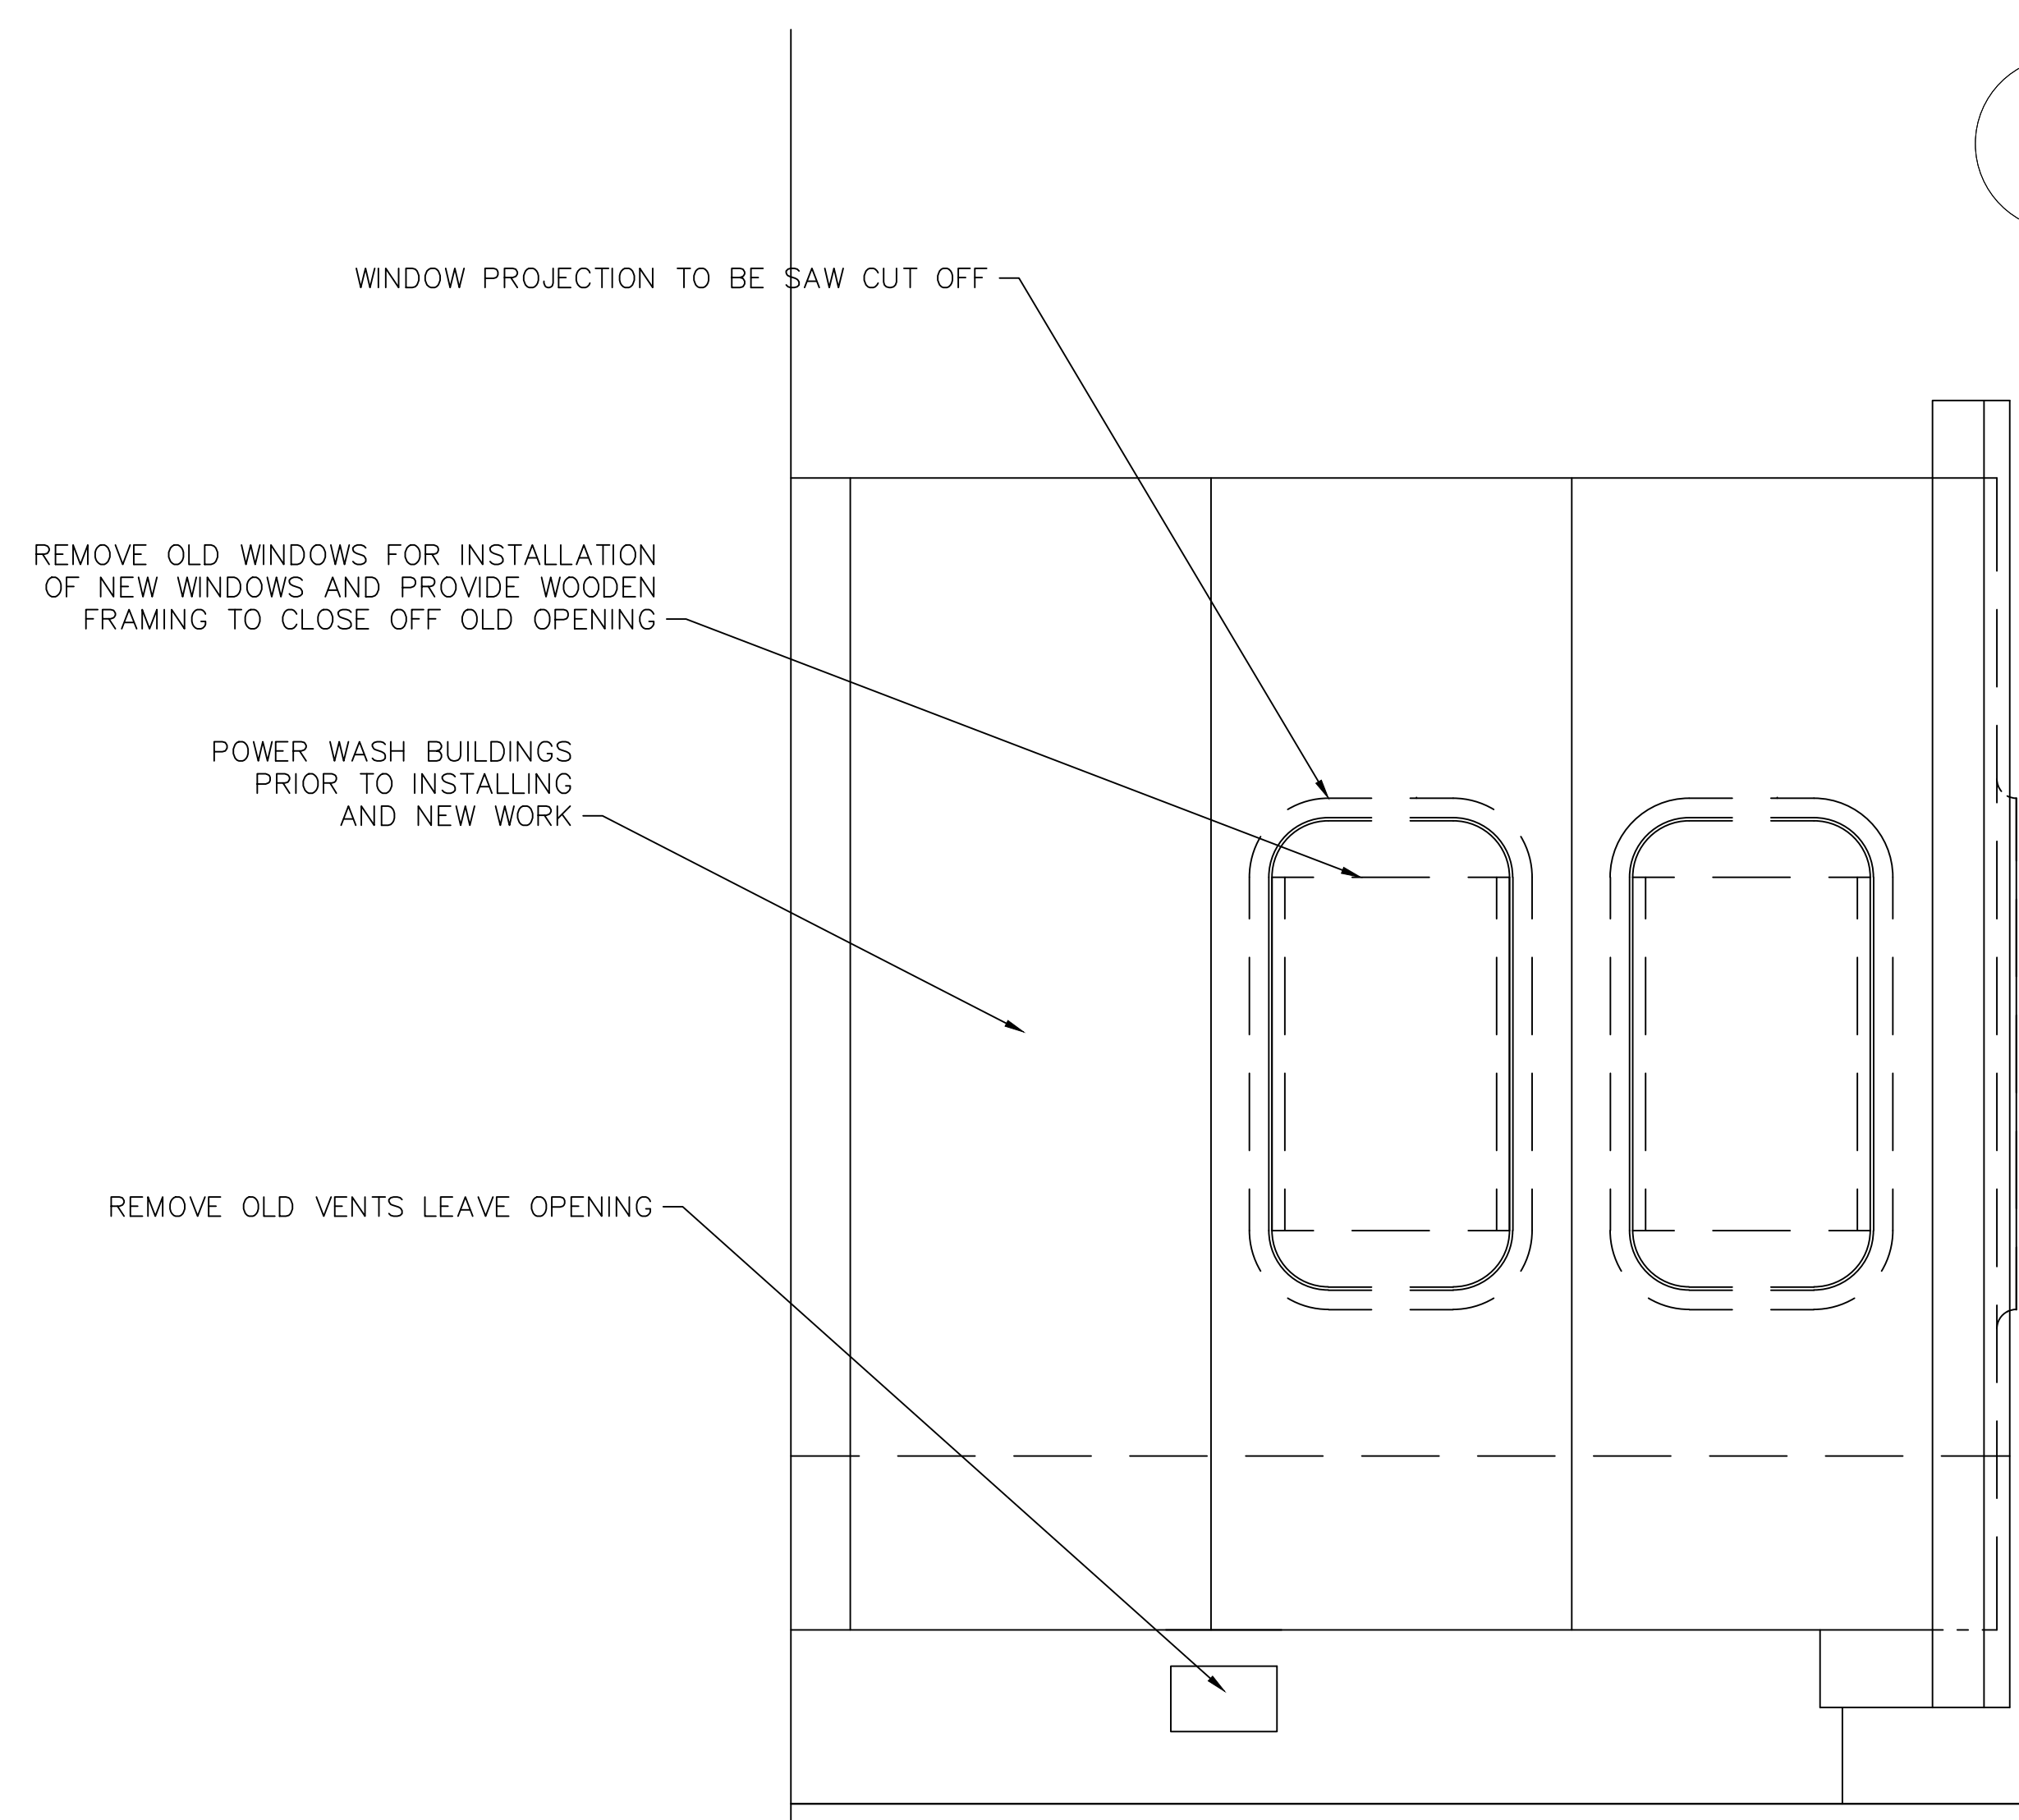

2 PARTIAL PROPOSED ELEVATION
1/2"=1'-0"

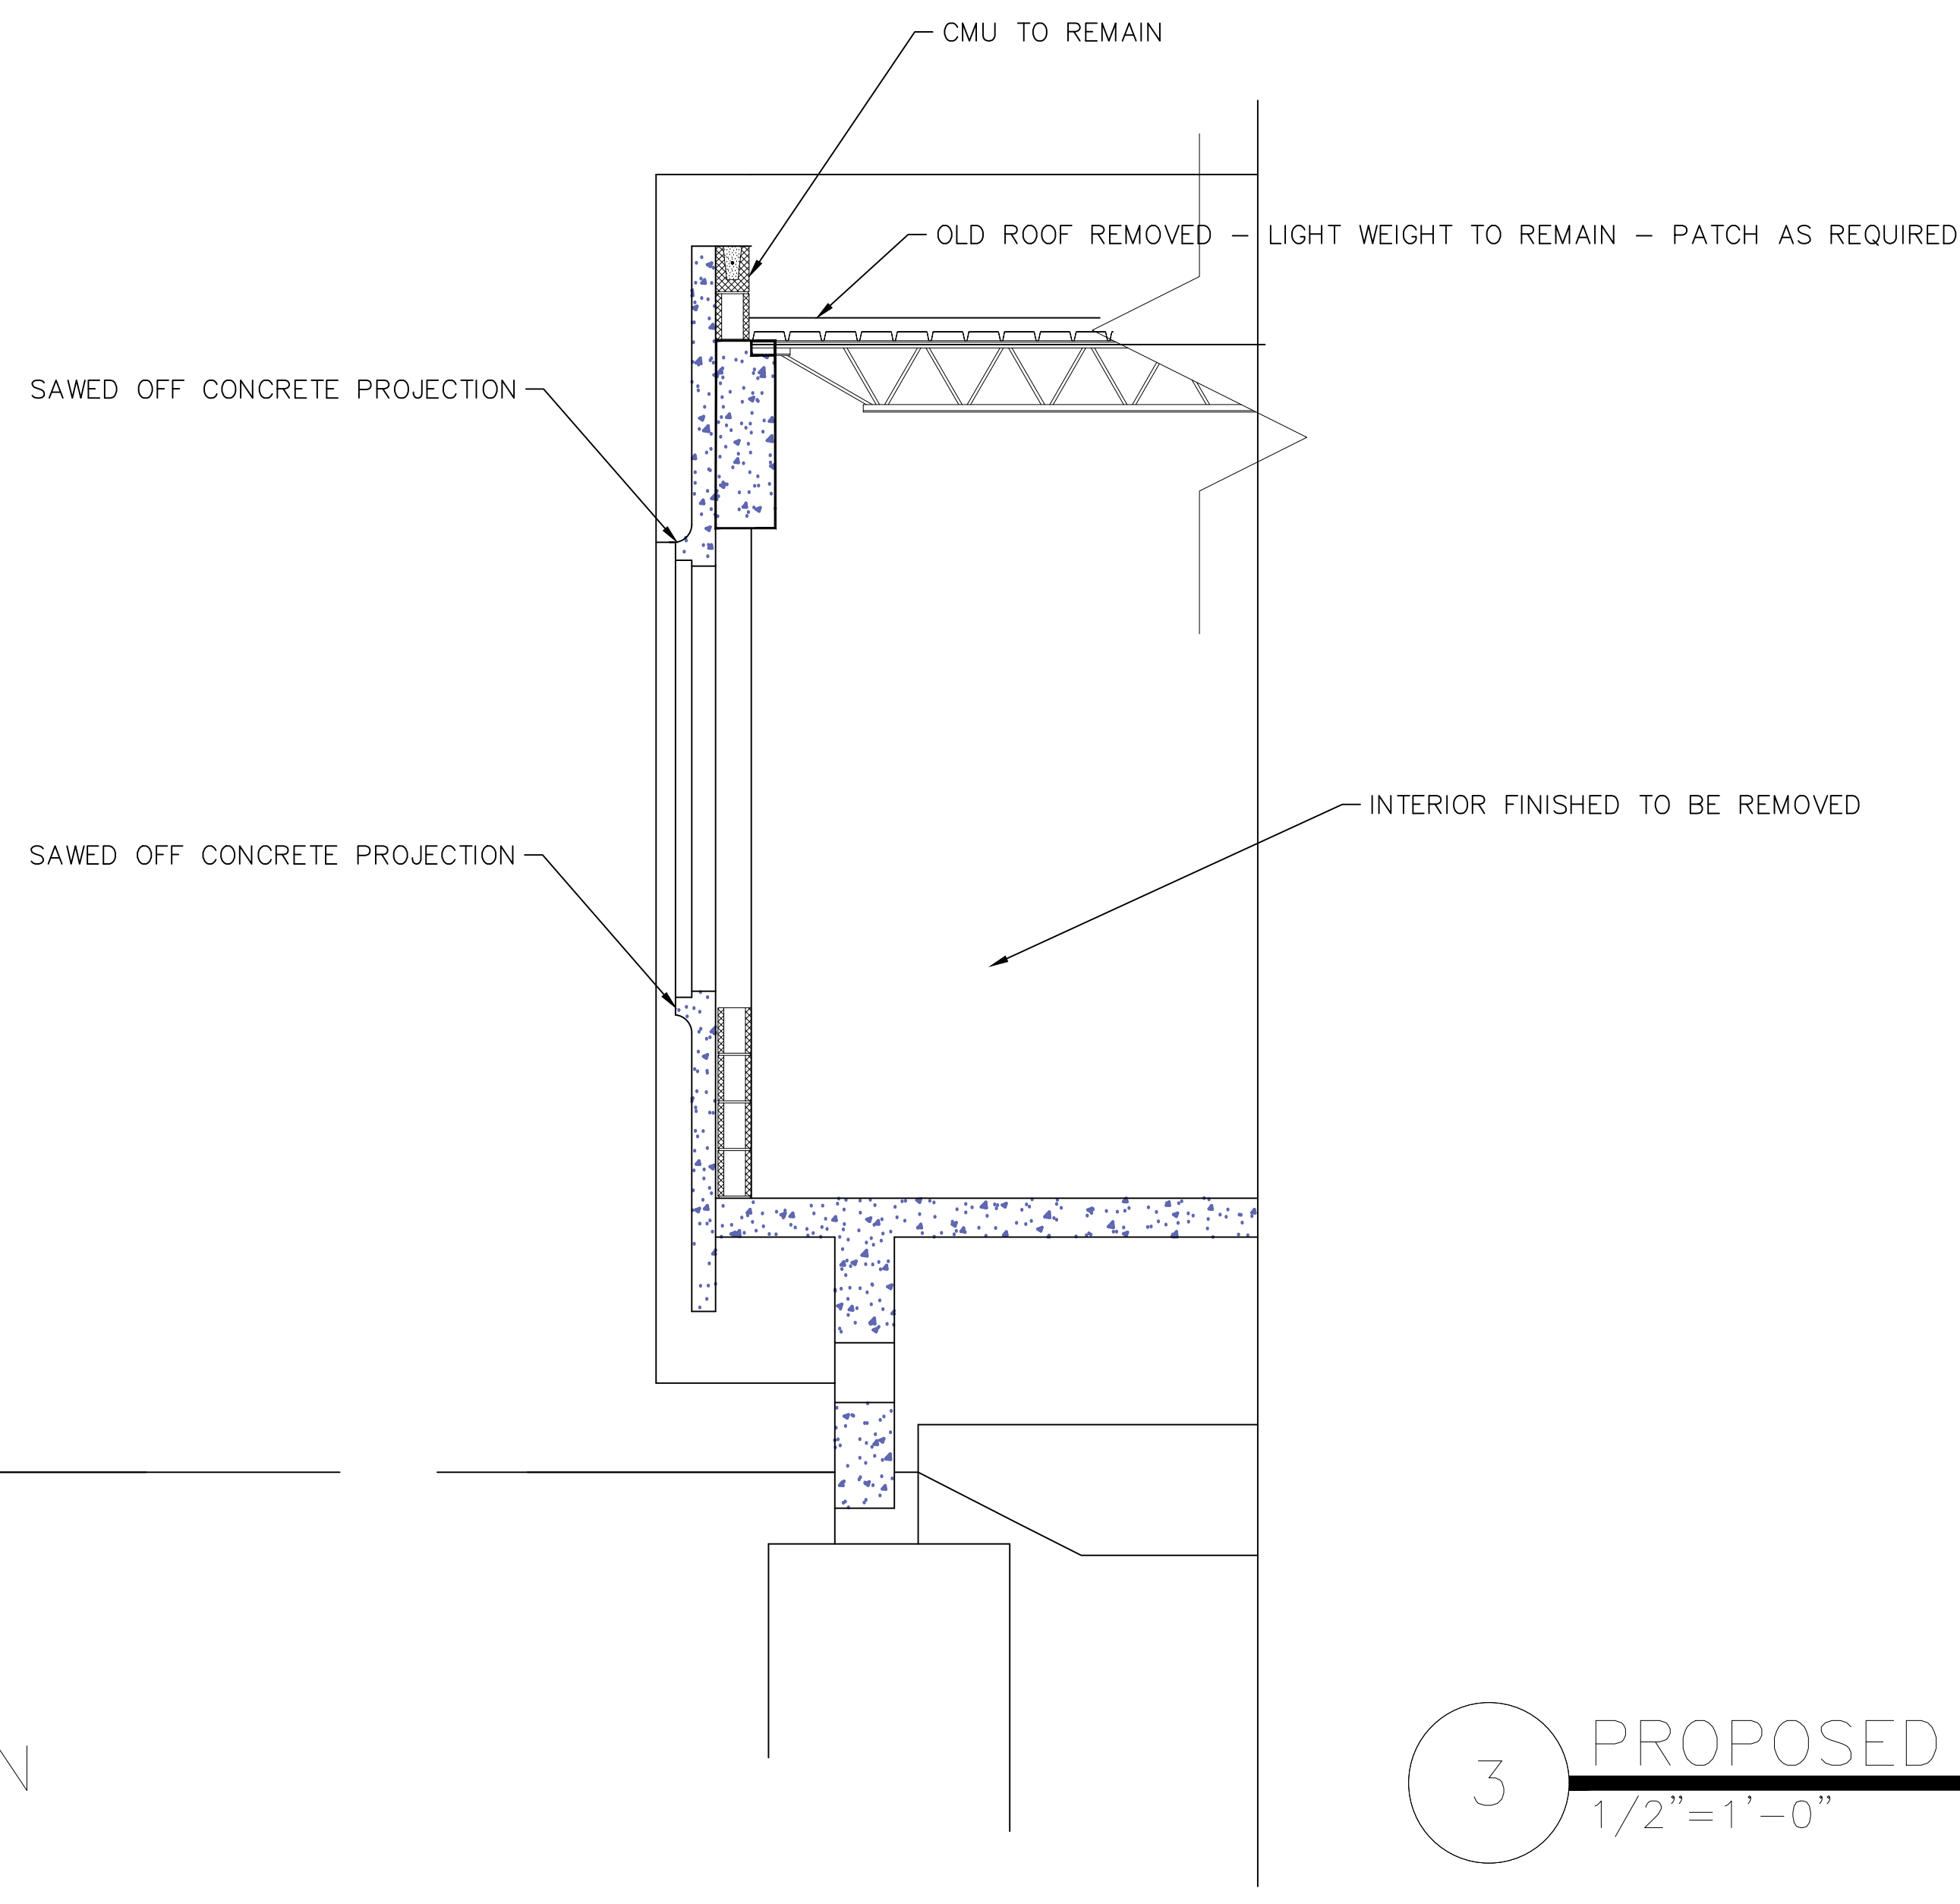


3 PROPOSED WALL SECTION
1/2"=1'-0"



9/30/16
THE SEAL APPEARING ON THIS DOCUMENT WAS AUTHORIZED BY ROBERTO J. RUIZ ARCHITECT, ARCHITECTURAL REGISTRATION 12148, ALTERATION OF A SEALED DOCUMENT WITHOUT PROPER NOTIFICATION TO THE RESPONSIBLE ARCHITECT IS AN OFFENSE UNDER THE TEXAS BOARD OF ARCHITECTURAL EXAMINERS Construction Documents


ROBERTO J. RUIZ
ARCHITECT, INC.
615 W. TANDY ROAD
BROWNSVILLE, TEXAS 77820
(956) 350-9195 OFFICE
(956) 350-9196 FAX
ARCHIRUIZ@AOL.COM

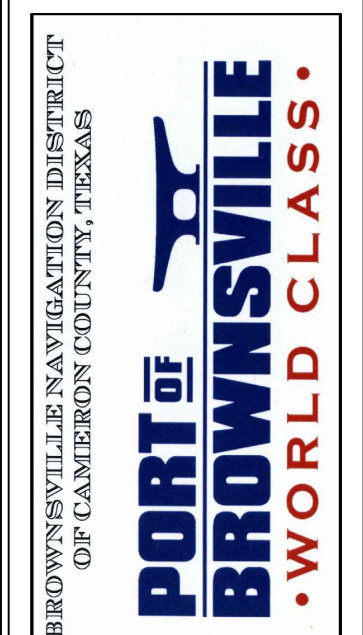

PROJECT: ADMINISTRATION COMPLEX
REHABILITATION AND BUILDING ADDITIONS
OWNER: BROWNSVILLE NAVIGATION DISTRICT
PORT OF BROWNSVILLE
BROWNSVILLE, TEXAS

SHEET TITLE:
PARTIAL EXISTING ELEVATION -EXISTING
WALL SECTION - PARTIAL PROPOSED
ELEVATION -PROPOSED WALL SECTION

ROBERTO J. RUIZ ARCHITECT, INC. EXPRESSLY RESERVES ITS COMMON LAW COPYRIGHT AND OTHER PROPERTY RIGHTS IN THIS DOCUMENT. THIS DOCUMENT SHALL NOT BE REPRODUCED, COPIED, CHANGED OR DISCLOSED IN ANY FORM OR MANNER WHATSOEVER WITHOUT FIRST OBTAINING THE EXPRESS WRITTEN CONSENT OF ROBERTO J. RUIZ ARCHITECT, INC.

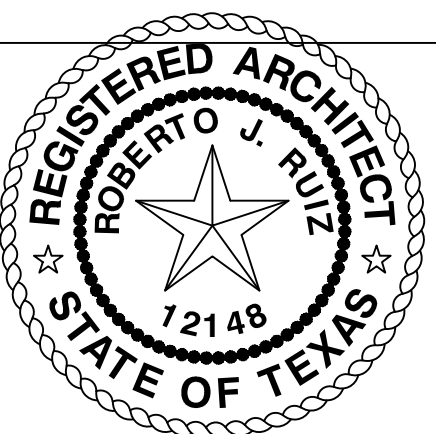

THE SEAL APPEARING ON THIS DOCUMENT WAS AUTHORIZED BY ROBERTO J. RUIZ ARCHITECT, ARCHITECTURAL REGISTRATION 12148, ALTERATION OF A SEALED DOCUMENT WITHOUT PROPER NOTIFICATION TO THE RESPONSIBLE ARCHITECT IS AN OFFENSE UNDER THE TEXAS BOARD OF ARCHITECTURAL EXAMINERS Construction Documents


SHEET NO. A21

OF SET NUMBER

REVISIONS:

DATE: 9/30/16
DRAWN BY: JRR
PROJECT NO.:

ROBERTO J. RUIZ
ARCHITECT, INC.

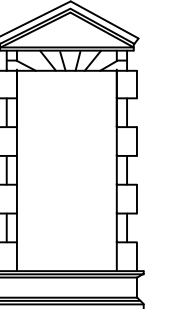








615 W. TANDY ROAD
BROWNSVILLE, TEXAS 77806
(956) 350-9195 OFFICE
(956) 350-9196 FAX
ARCHRUIZ@aol.com




BROWNSVILLE NAVIGATION DISTRICT
OF CAMERON COUNTY, TEXAS
PORT OF BROWNSVILLE
•WORLD CLASS•

PROJECT: ADMINISTRATION COMPLEX
REHABILITATION AND BUILDING ADDITIONS
OWNER: BROWNSVILLE NAVIGATION DISTRICT
PORT OF BROWNSVILLE
BROWNSVILLE, TEXAS

SHEET TITLE:
PARTIAL ELEVATION - WALL SECTIONS
AND DETAILS

ROBERTO J. RUIZ ARCHITECT, INC. EXPRESSLY RESERVES ITS COMMON LAW COPYRIGHT AND OTHER PROPERTY RIGHTS IN THIS DOCUMENT. THIS DOCUMENT SHALL NOT BE REPRODUCED, COPIED, CHANGED OR DISCLOSED IN ANY FORM OR MANNER WHATSOEVER WITHOUT FIRST OBTAINING THE EXPRESS WRITTEN CONSENT OF ROBERTO J. RUIZ ARCHITECT, INC.

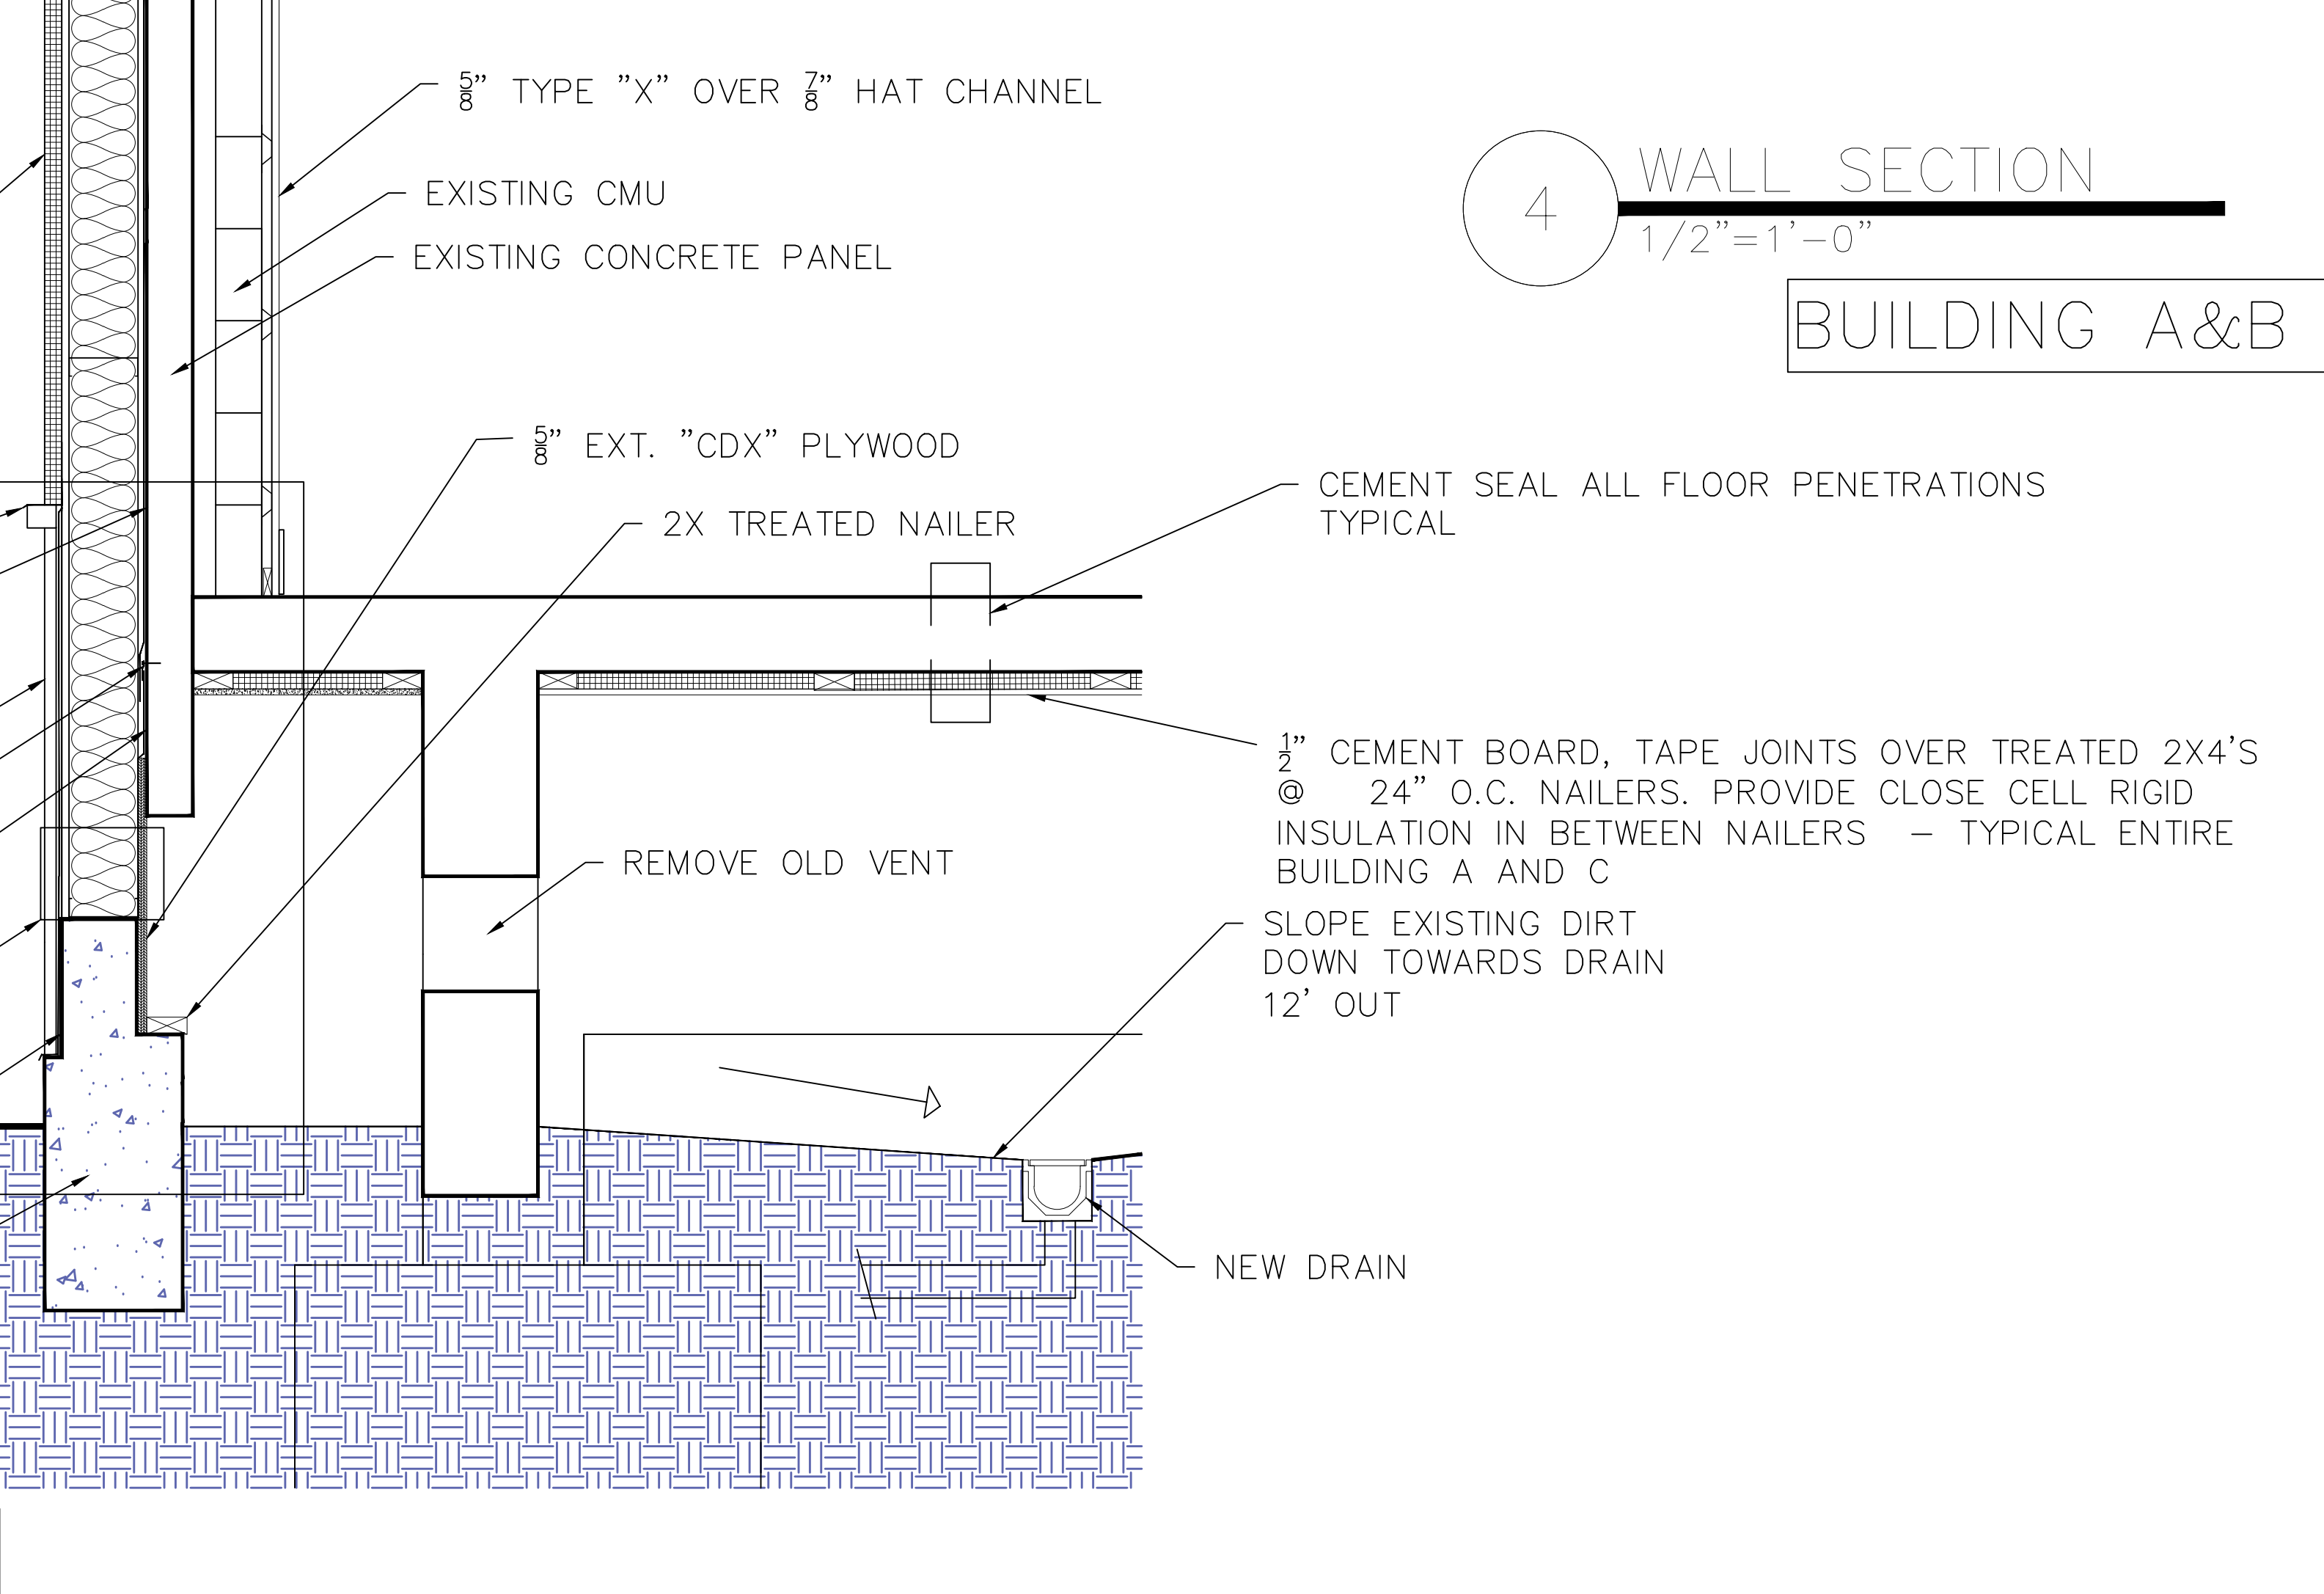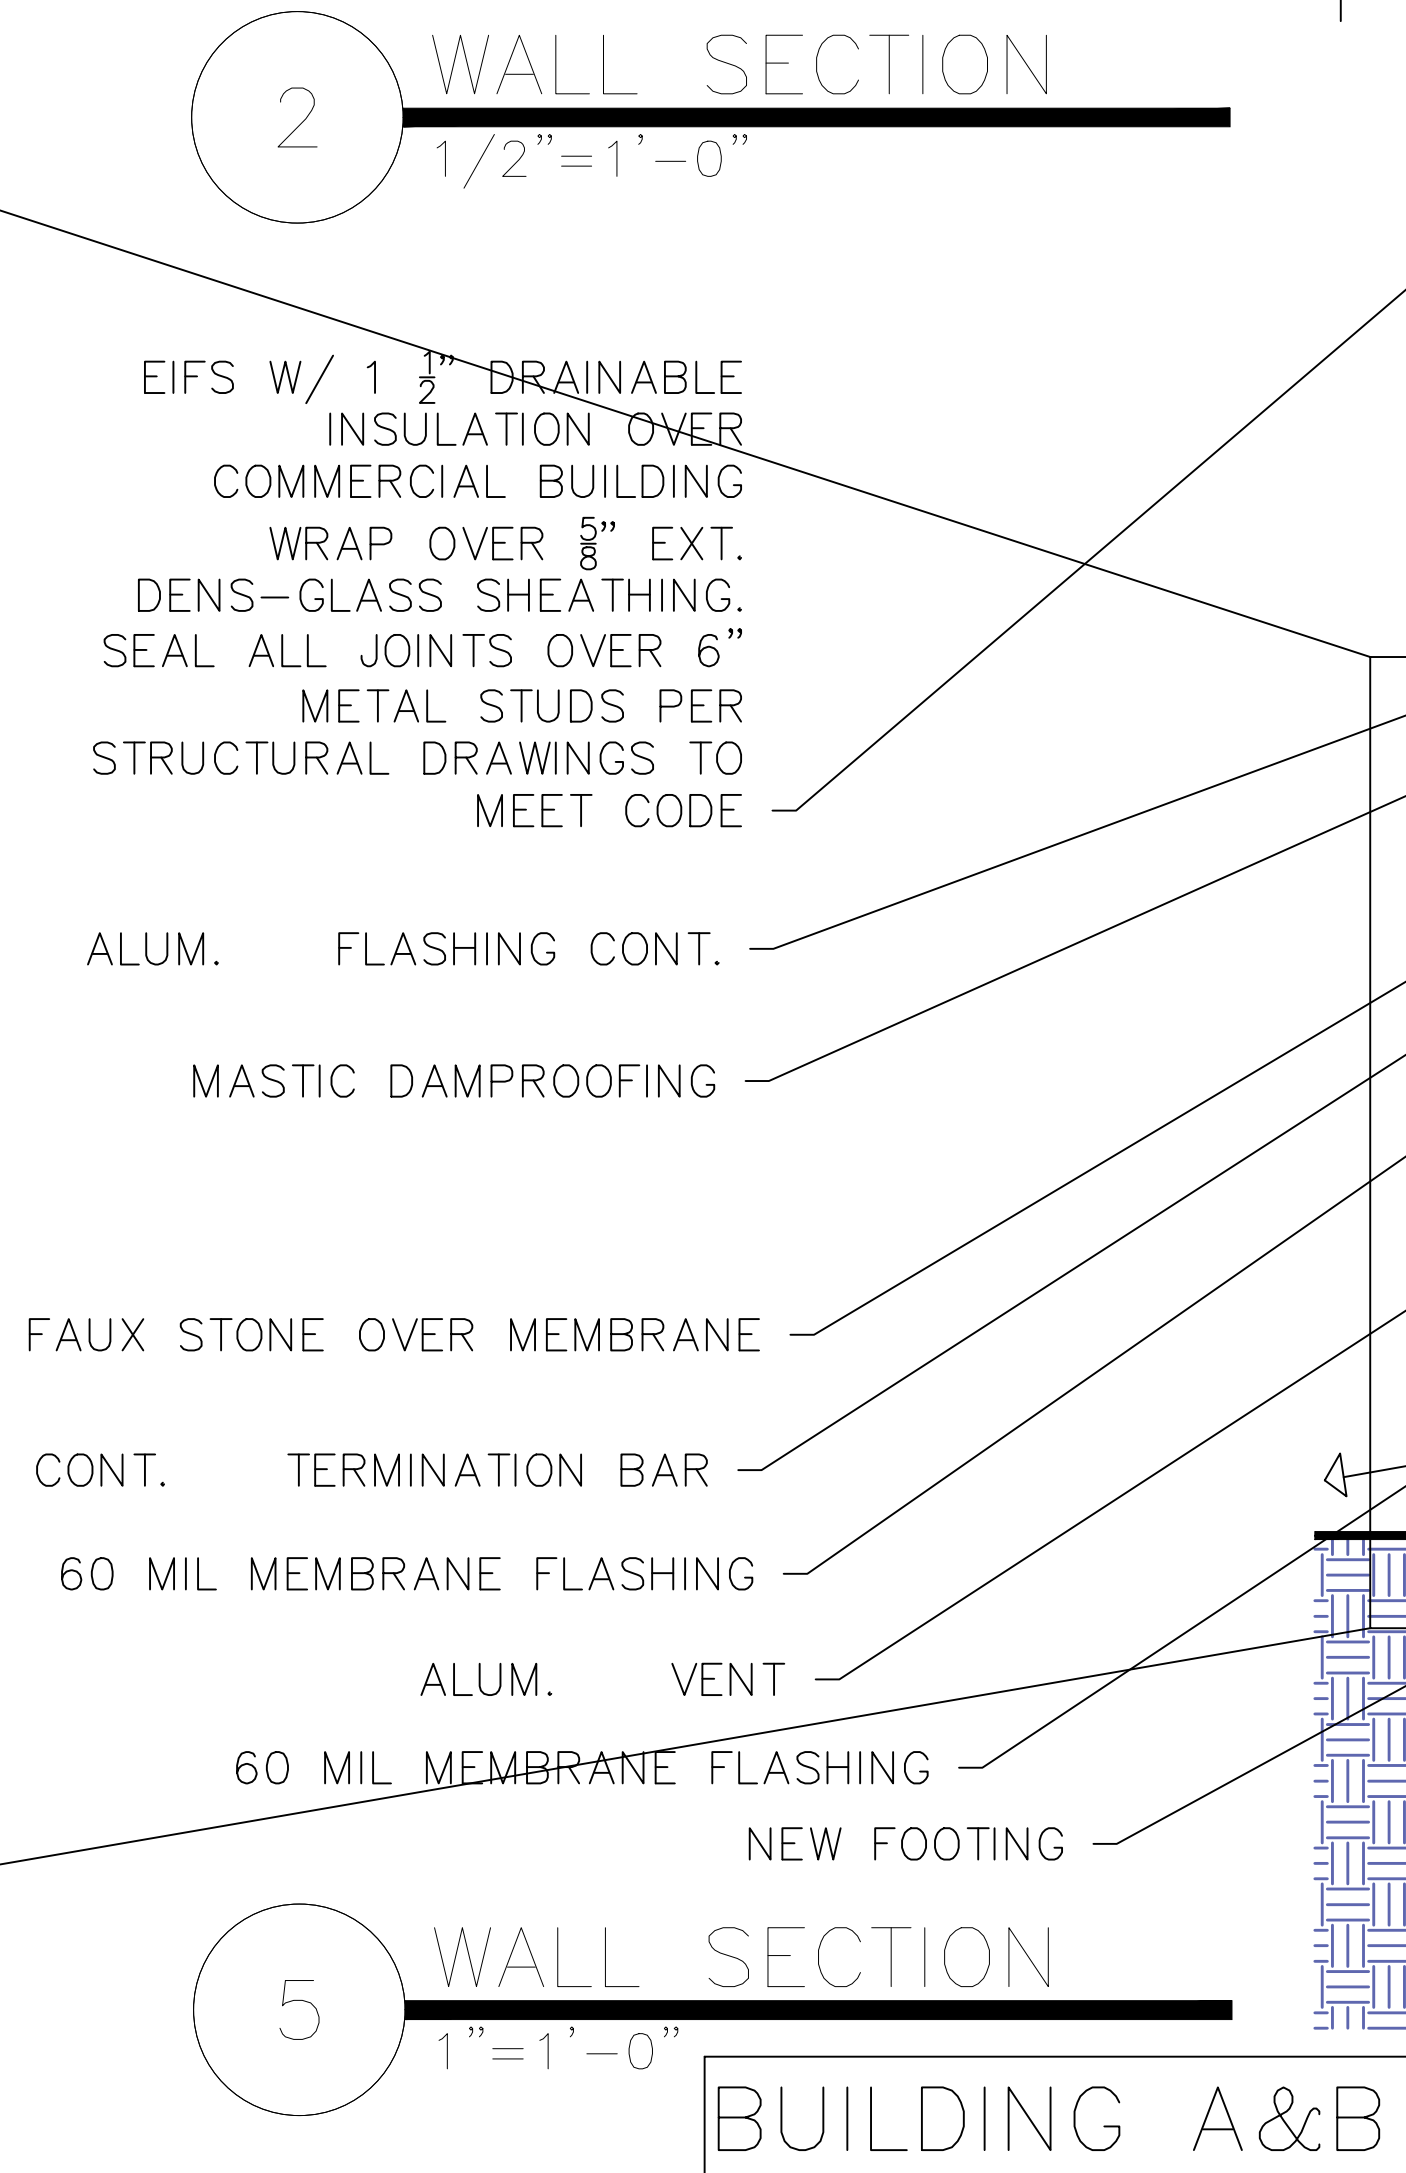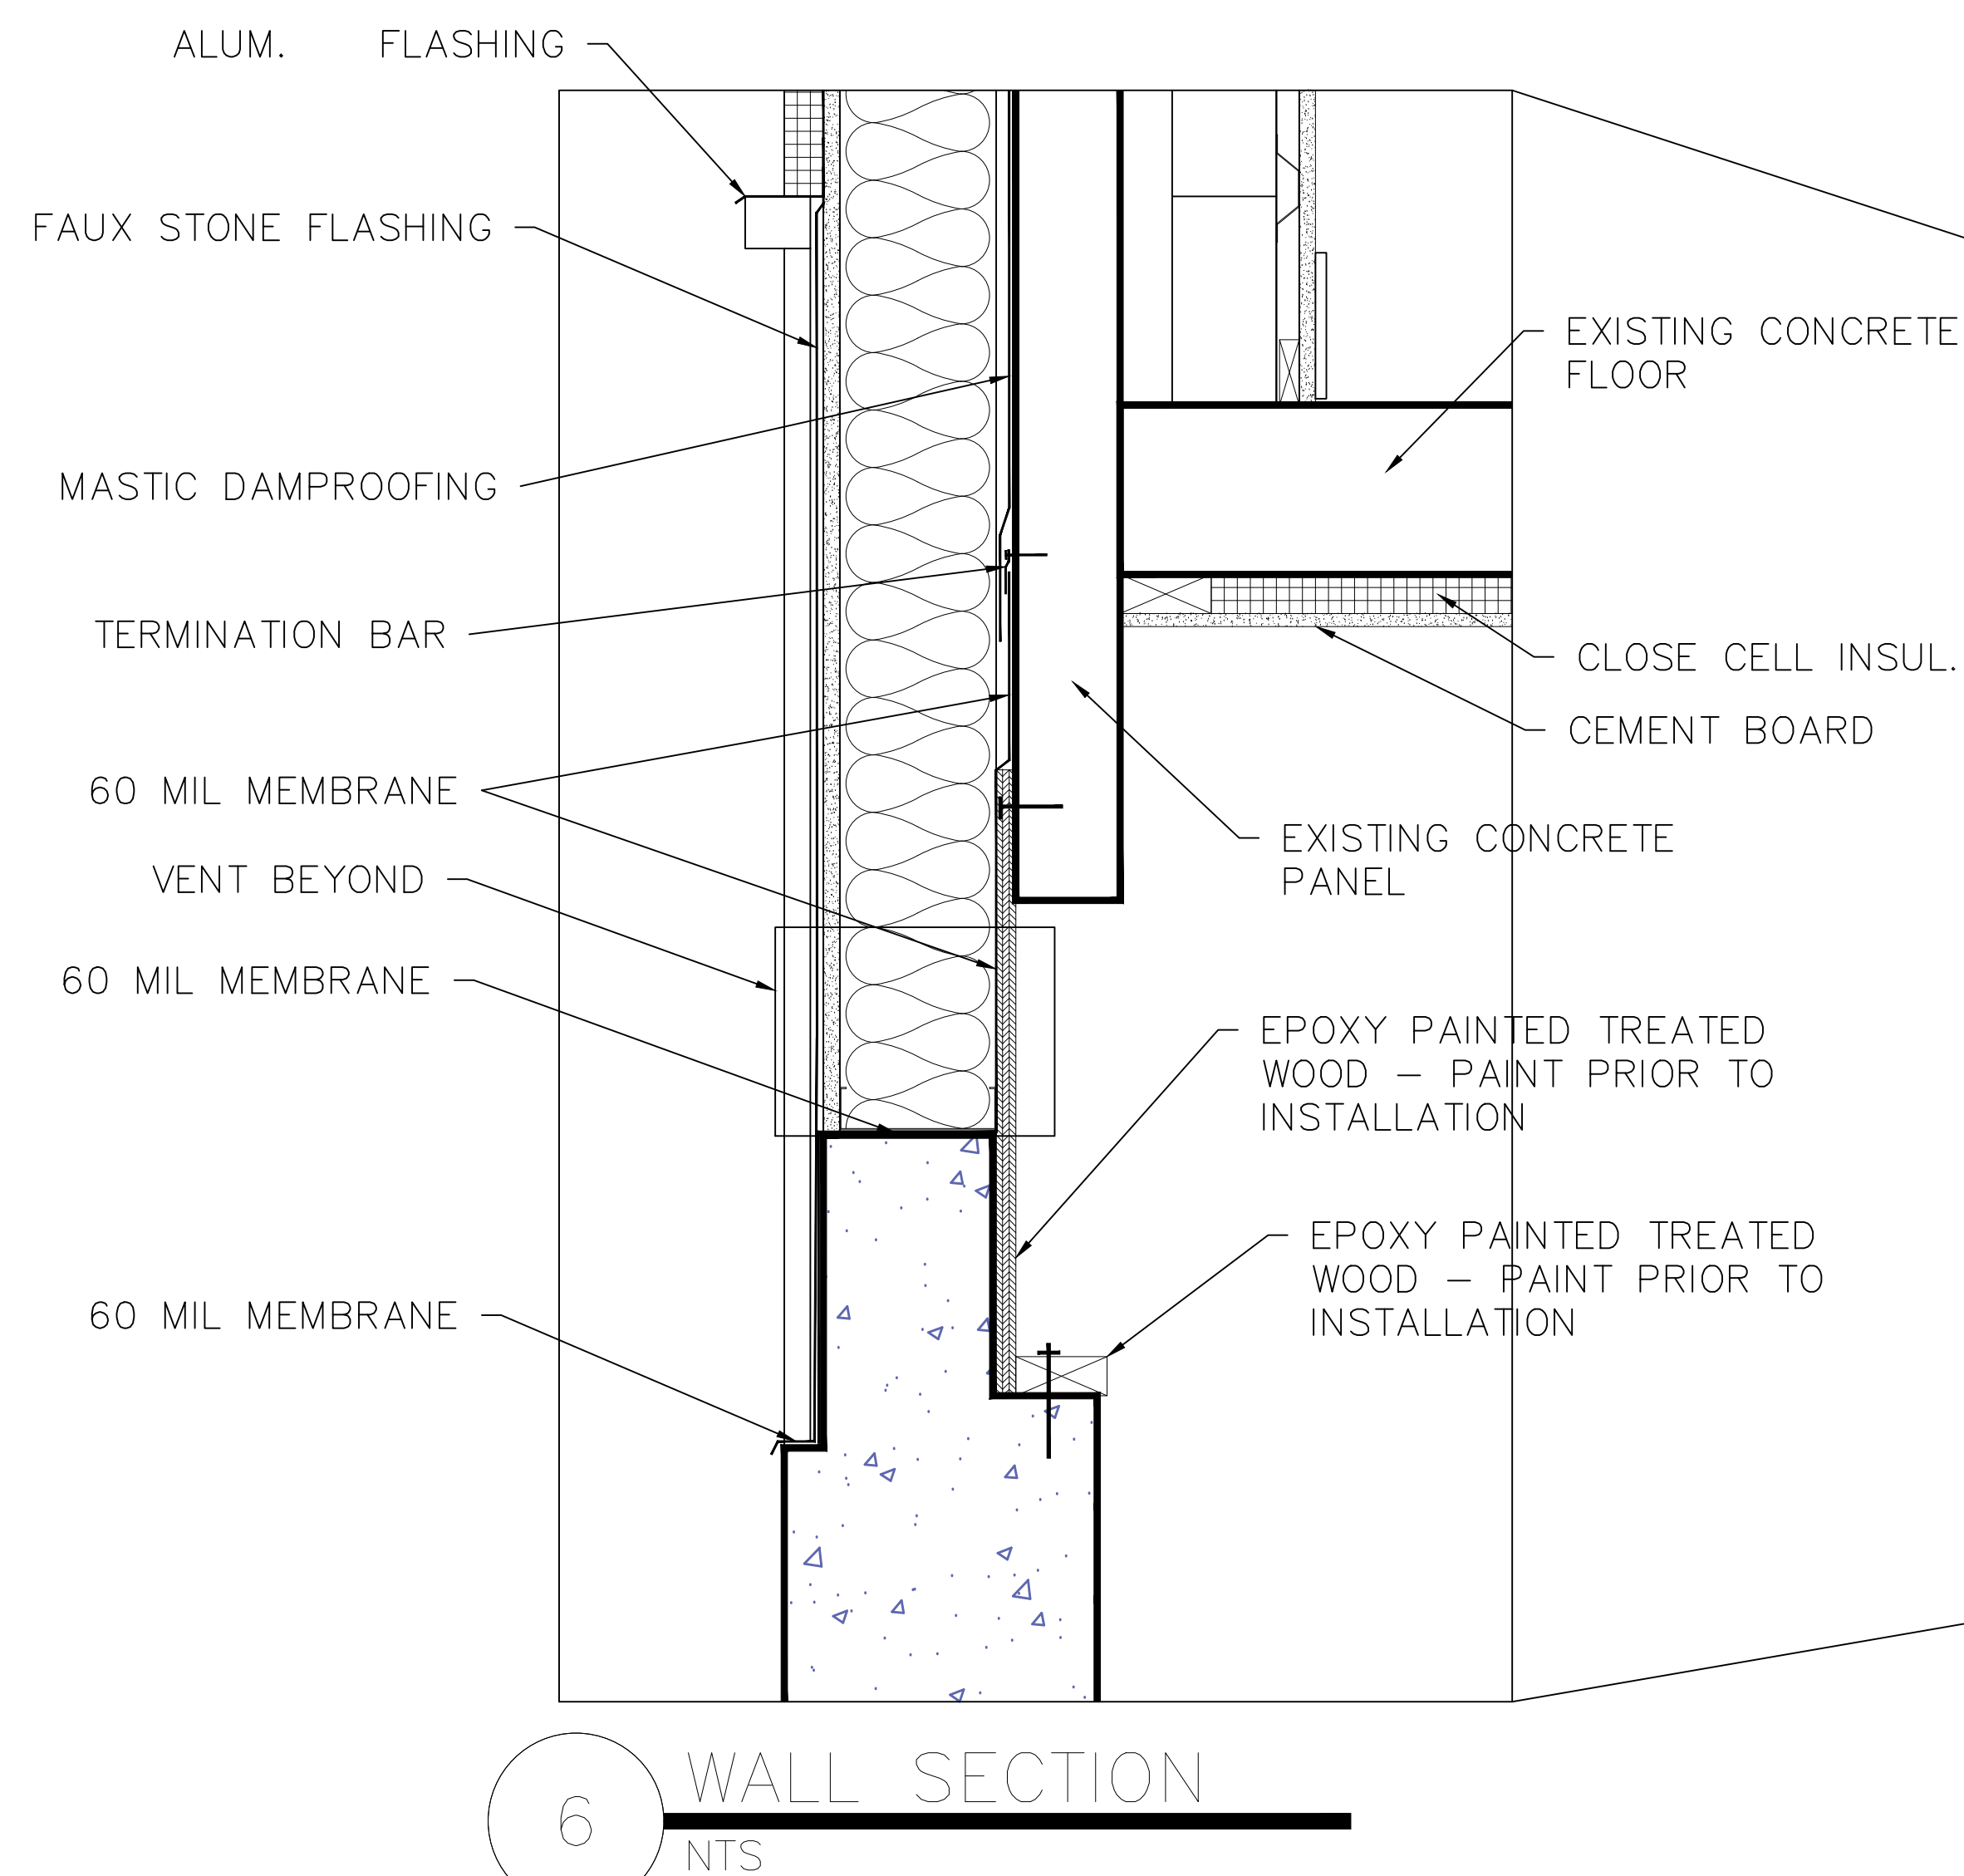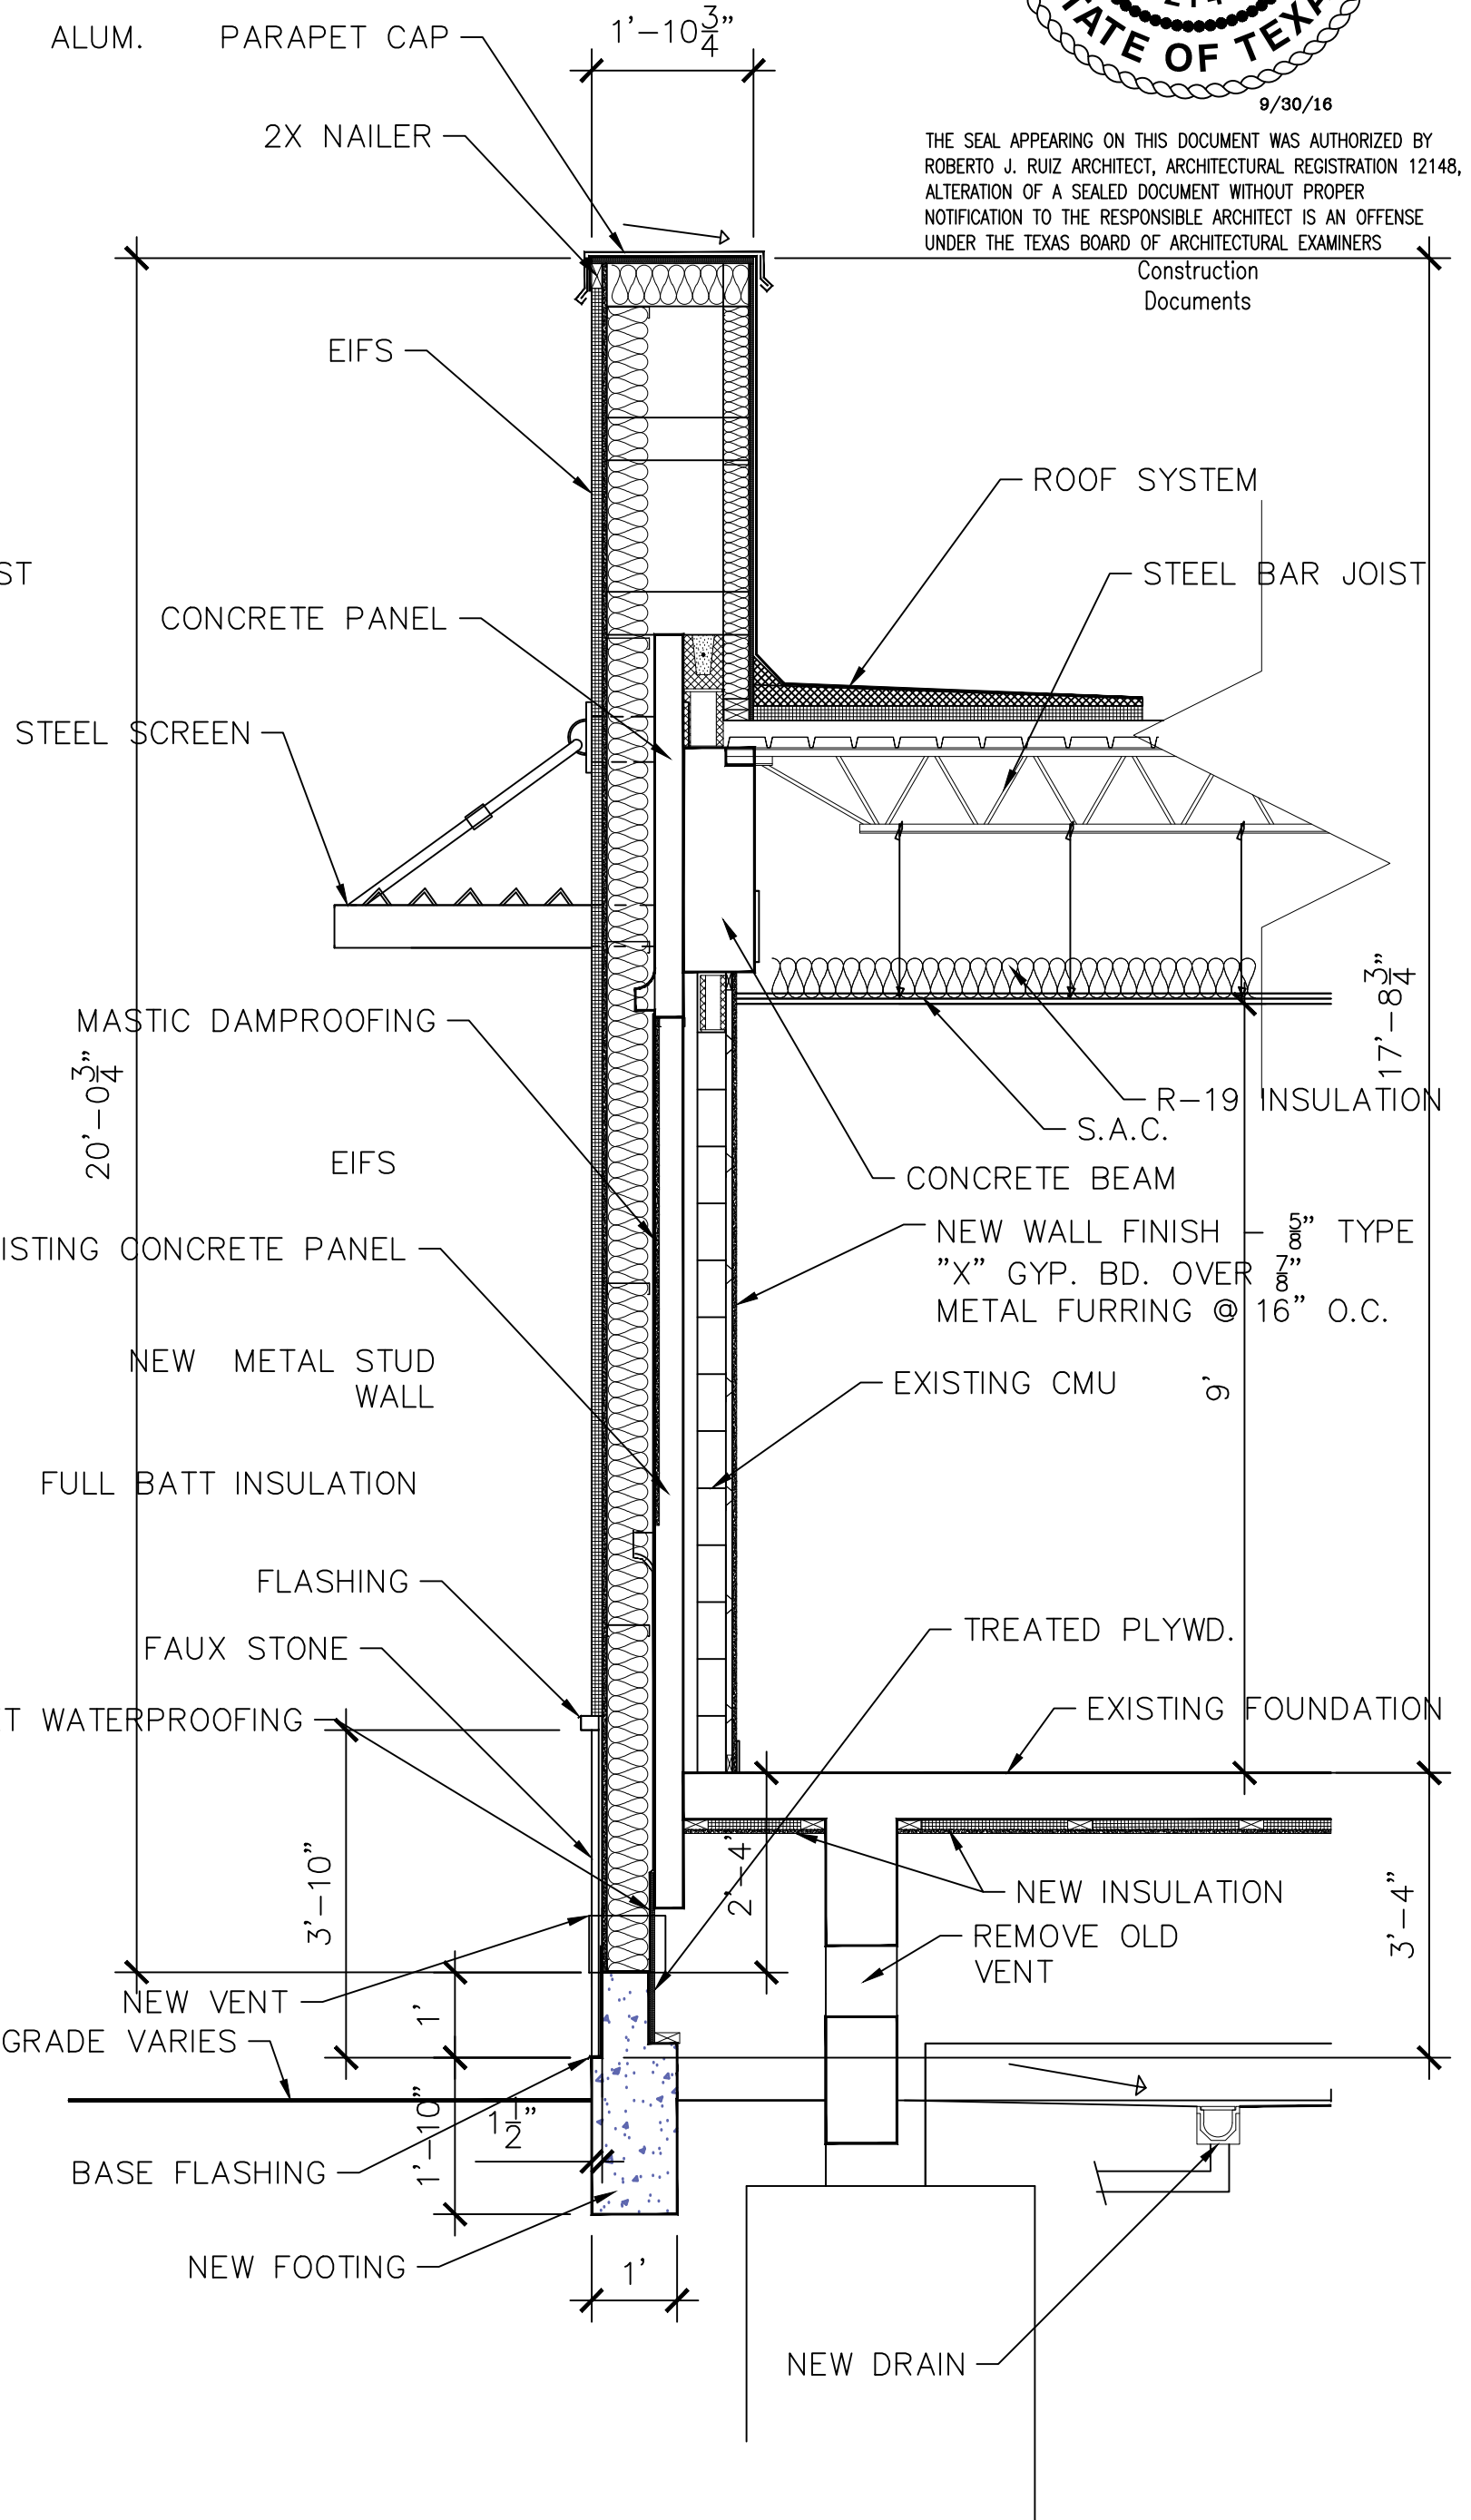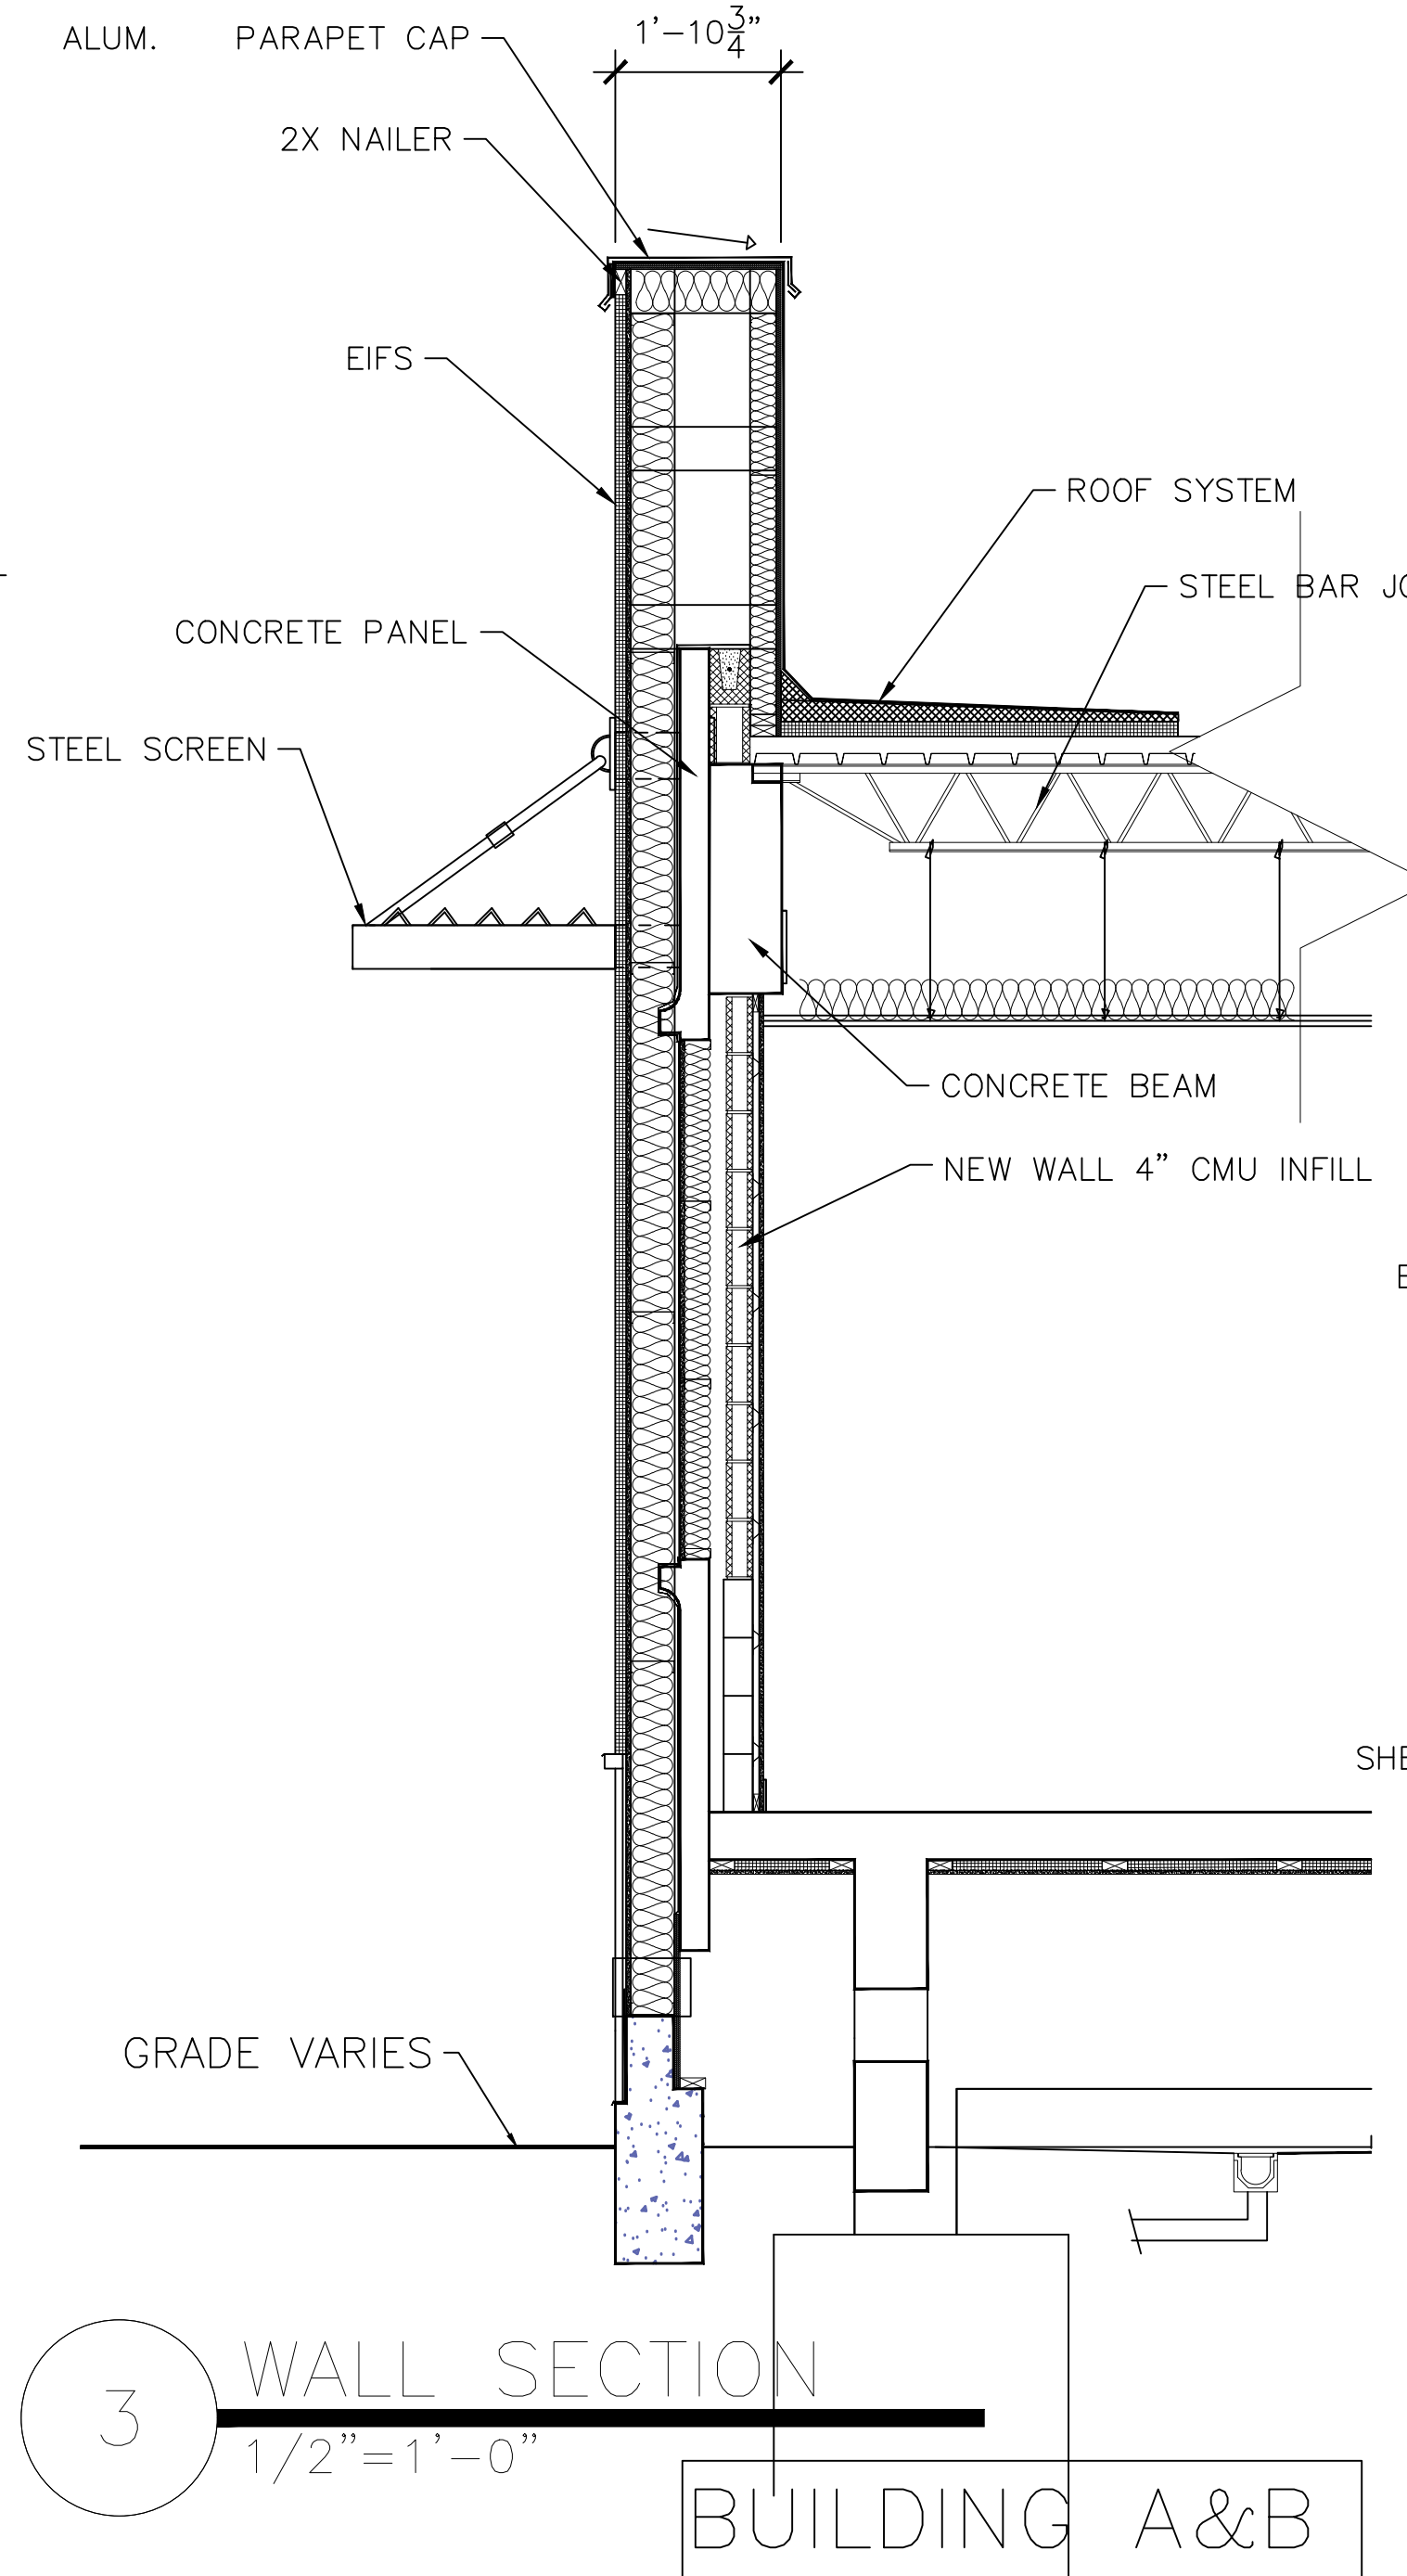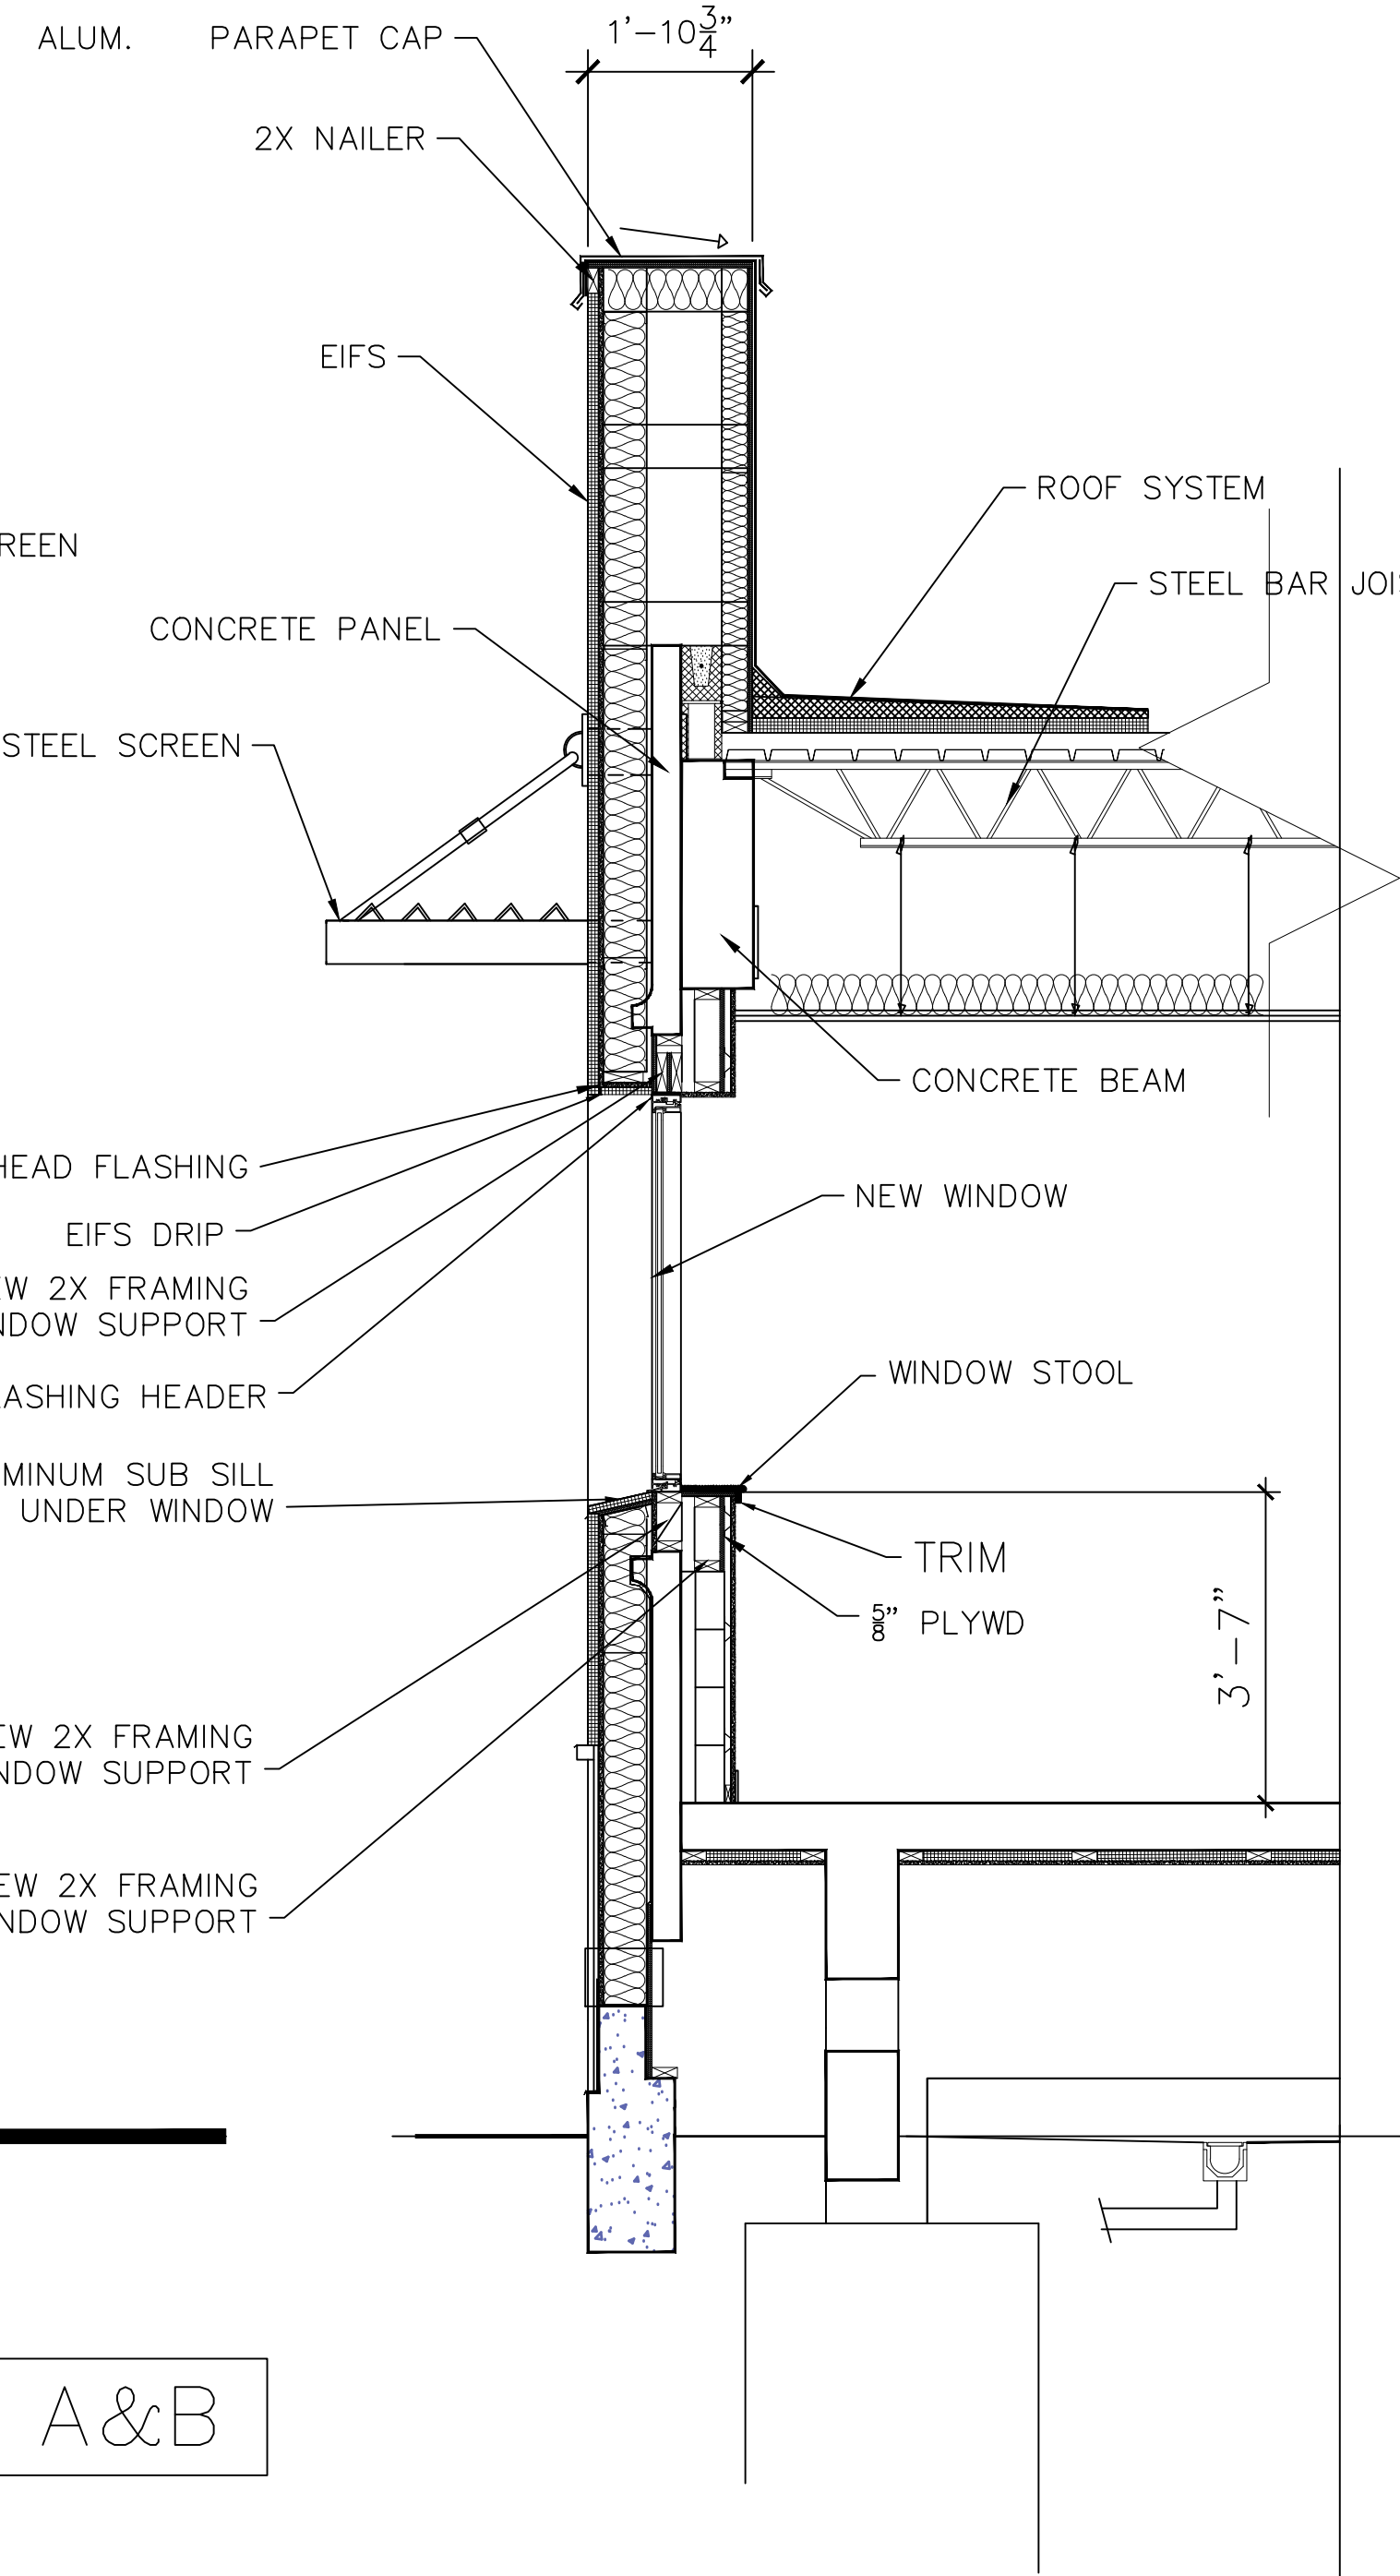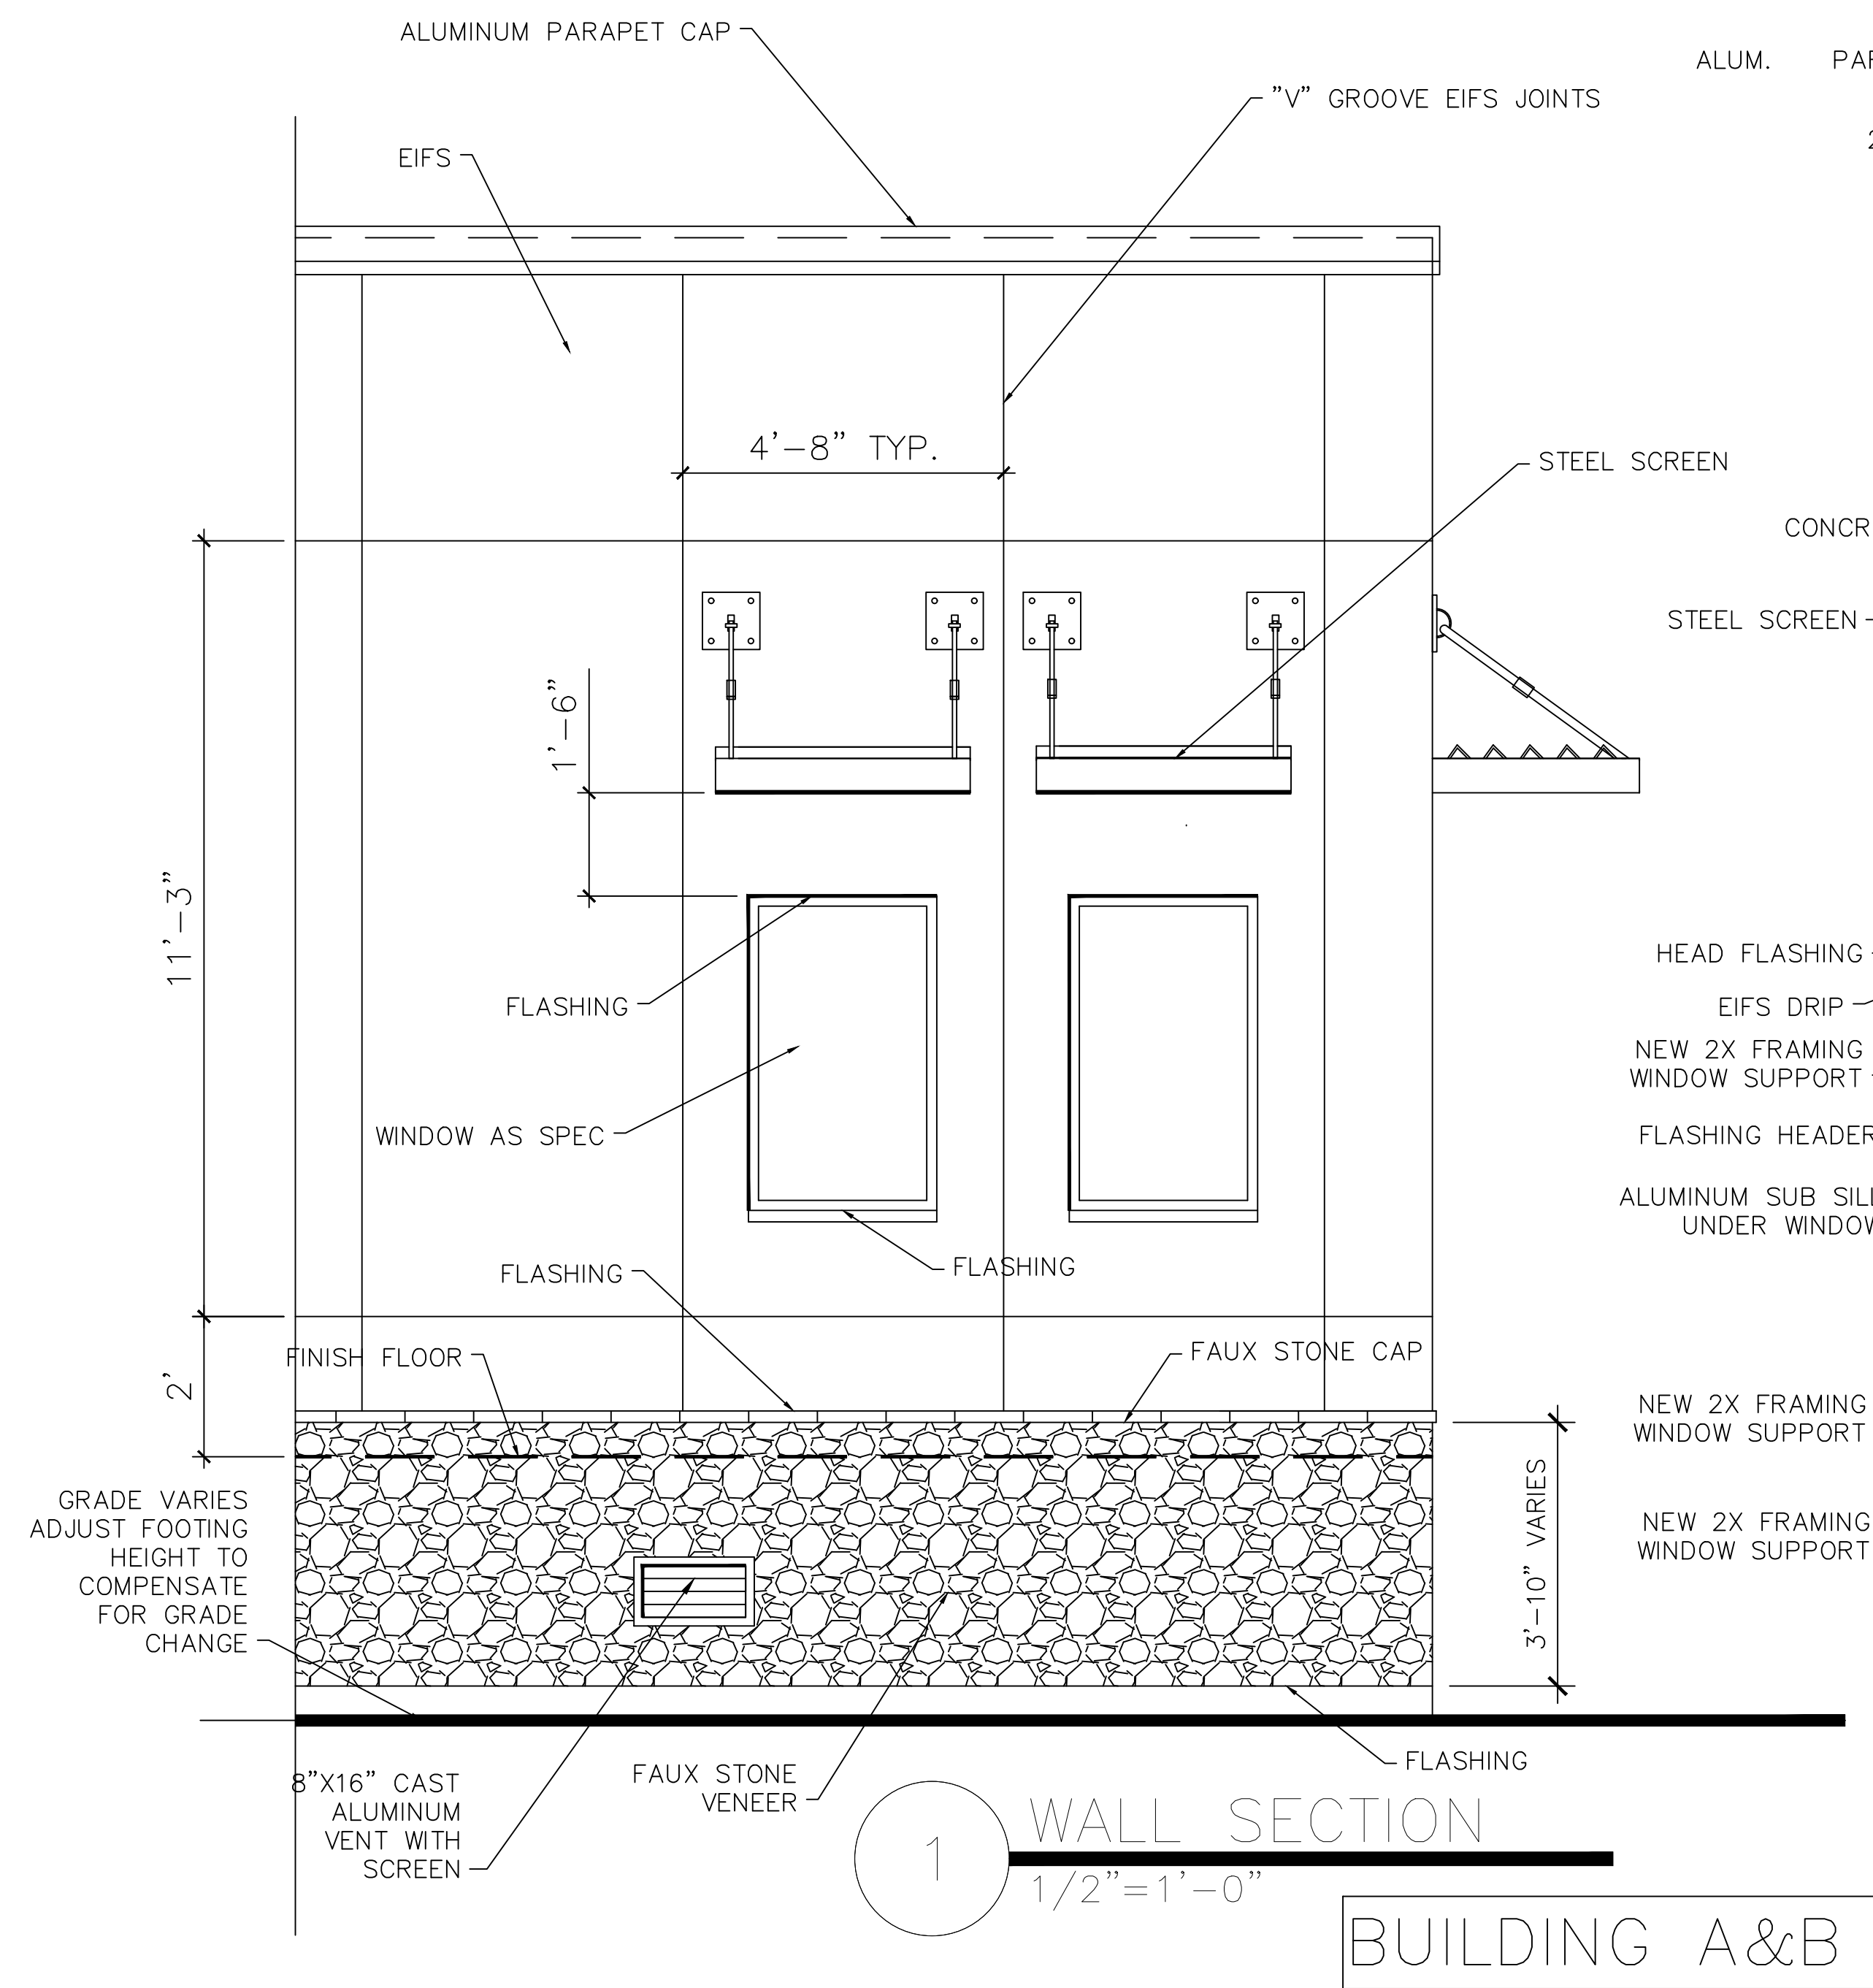

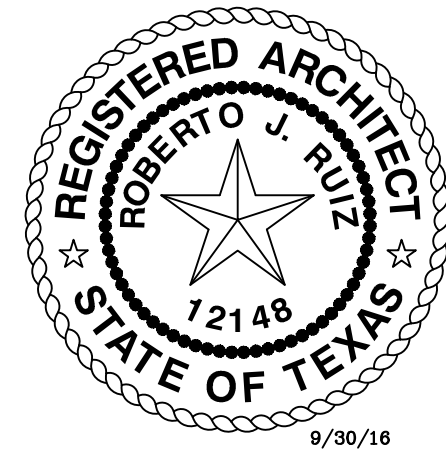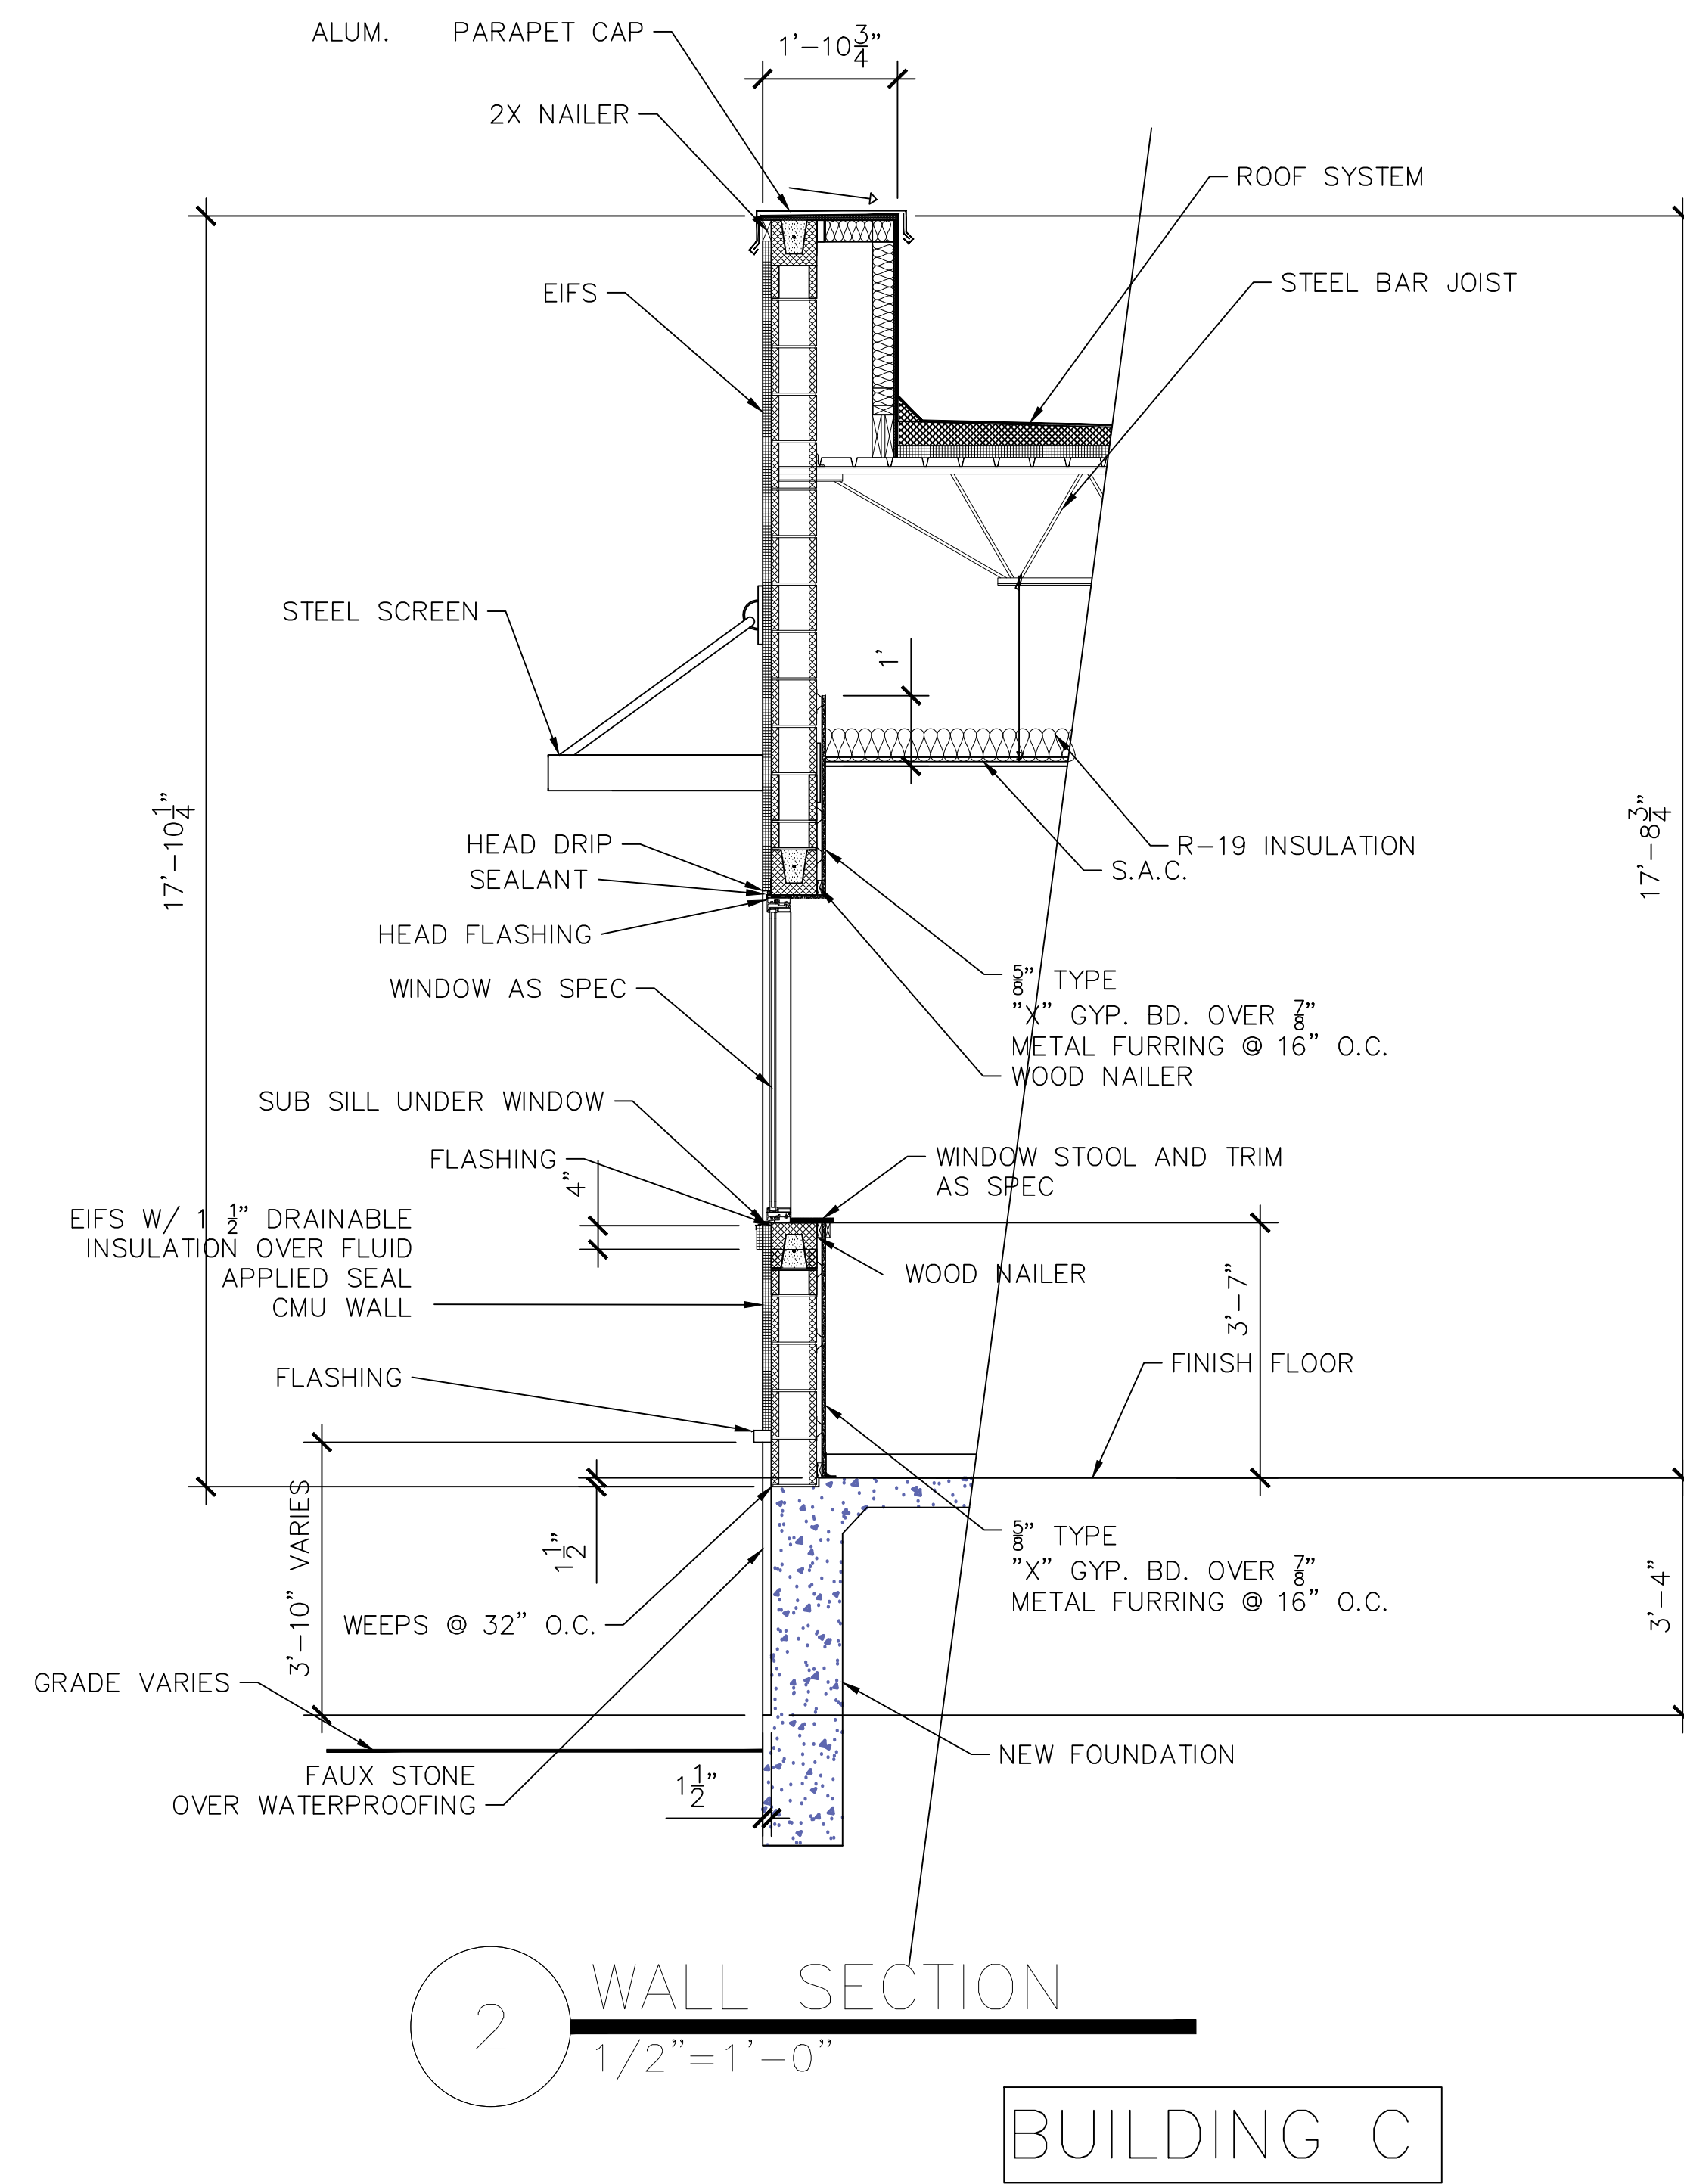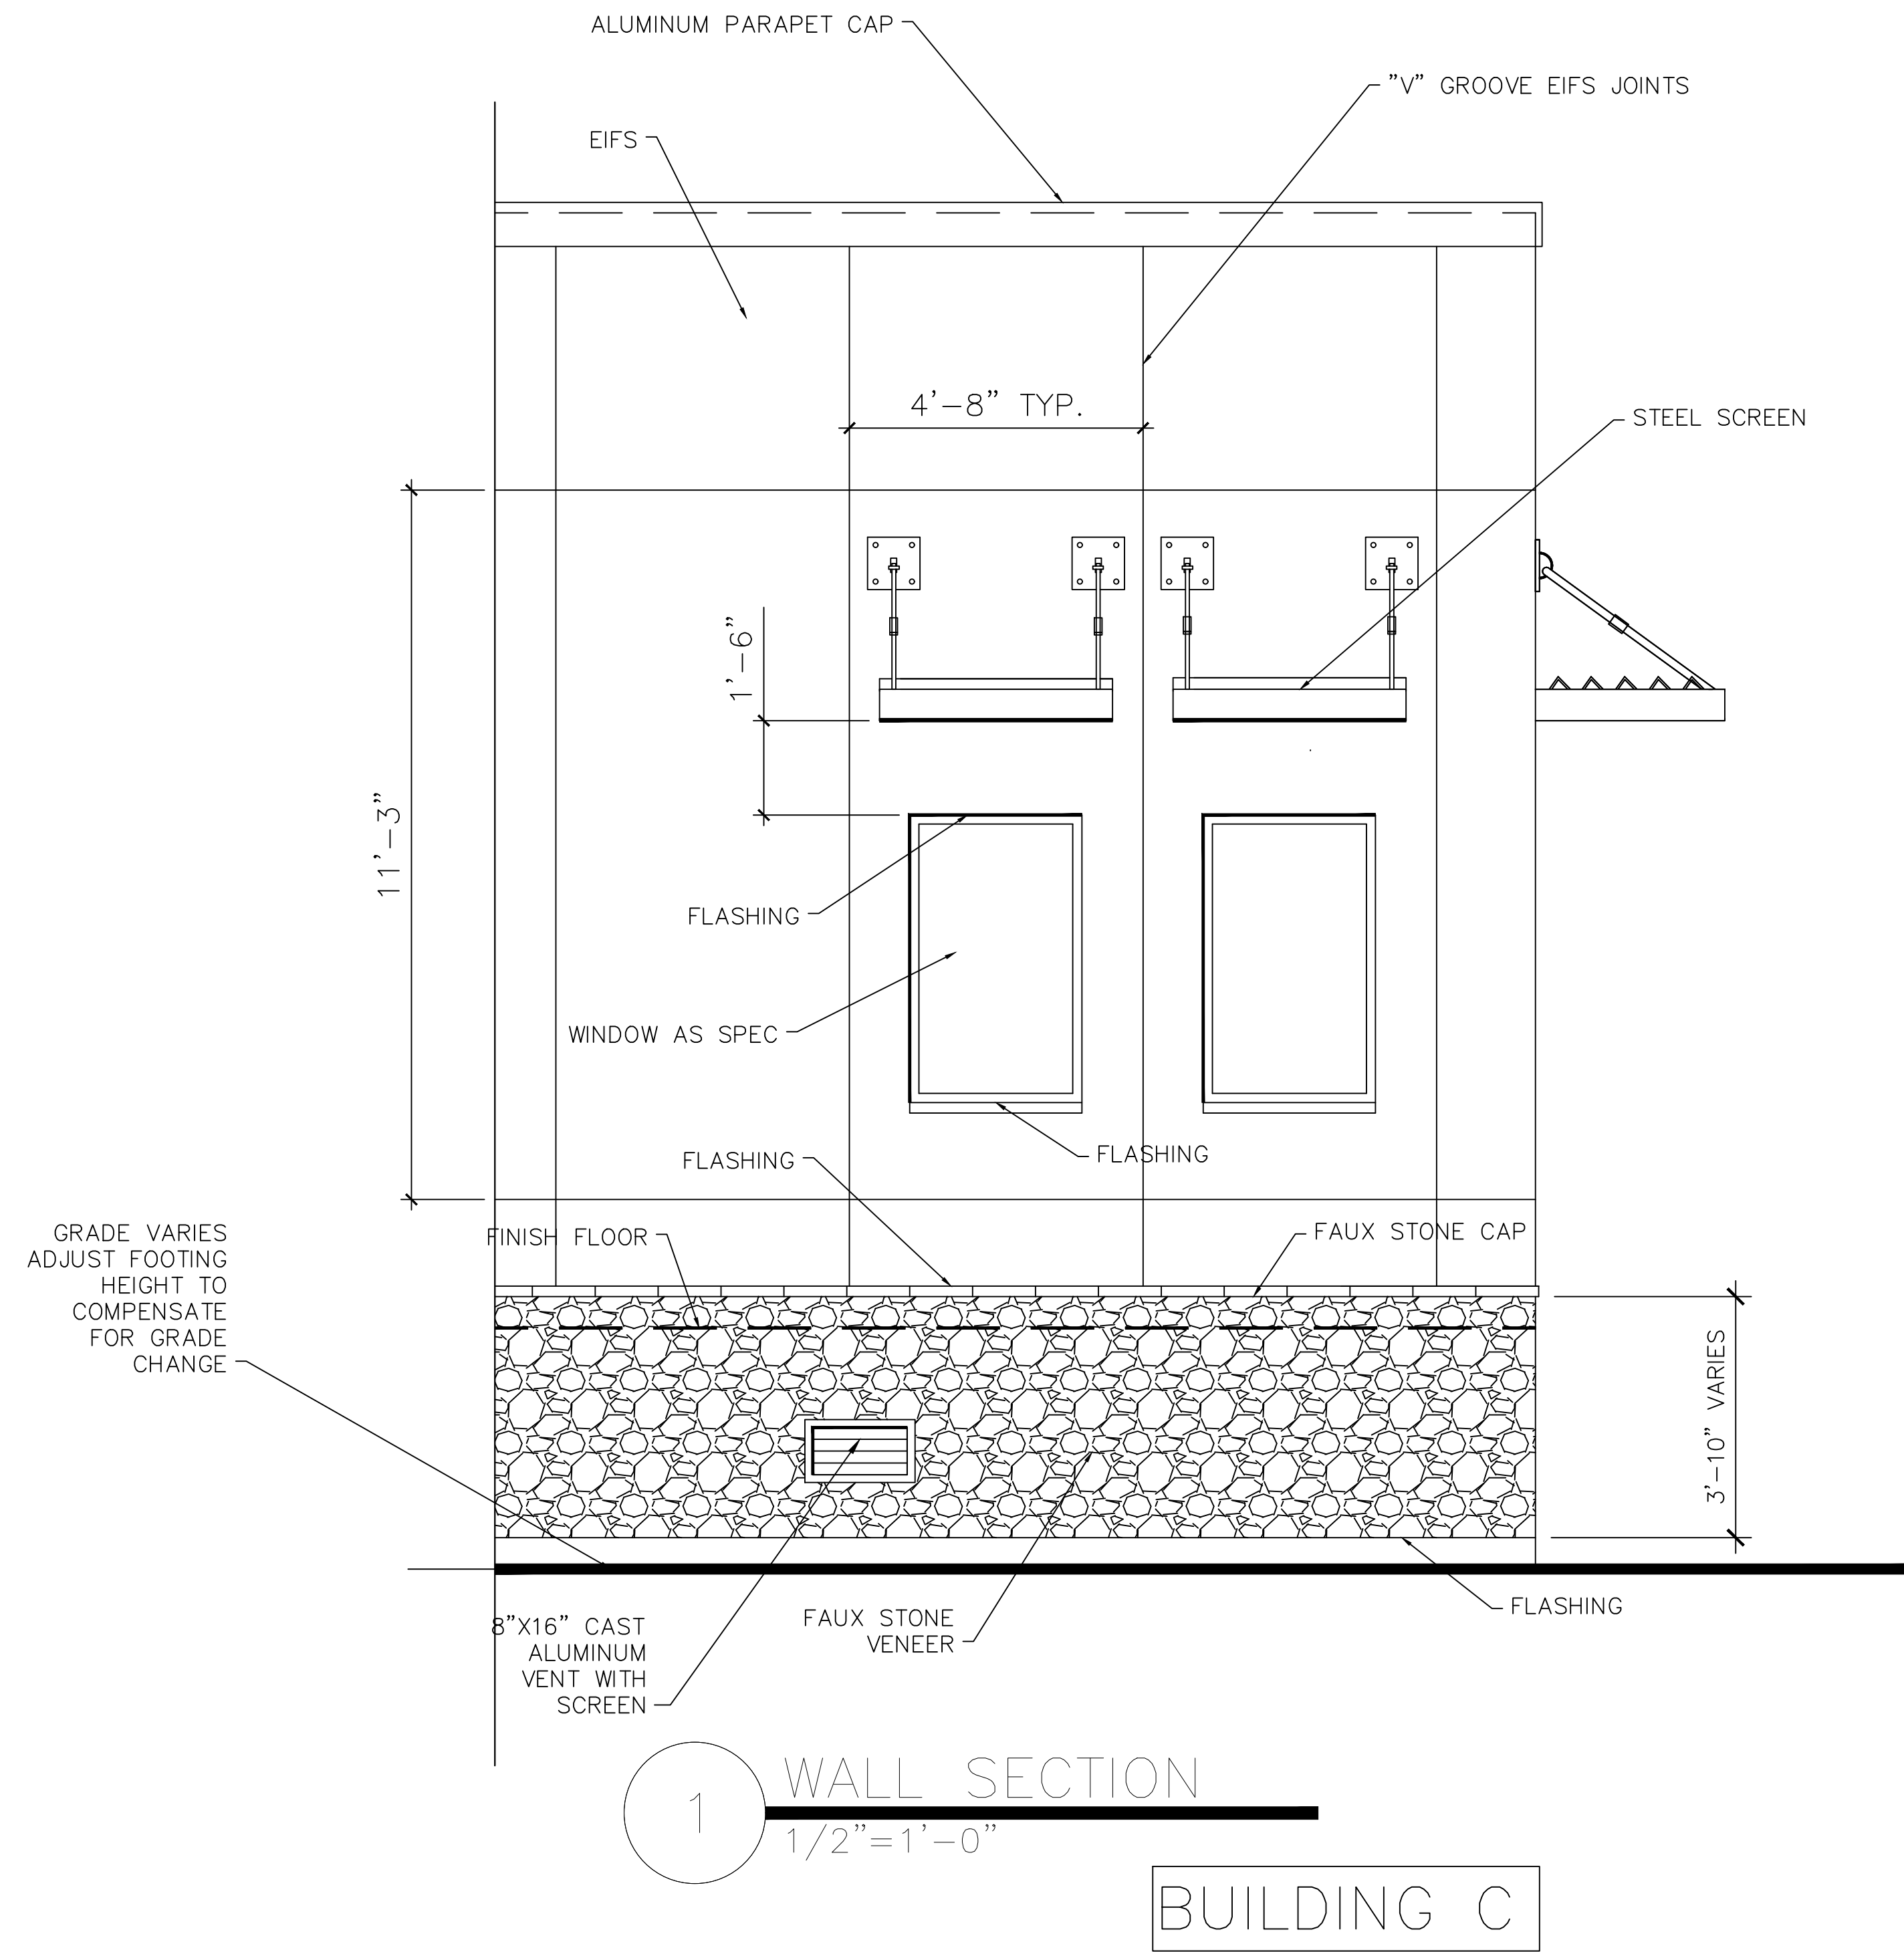

THE SEAL APPEARING ON THIS DOCUMENT WAS AUTHORIZED BY:
ROBERTO J. RUIZ ARCHITECT, ARCHITECTURAL REGISTRATION 12148.
ALTERATION OF A SEALED DOCUMENT WITHOUT PROPER
NOTIFICATION TO THE RESPONSIBLE ARCHITECT IS AN OFFENSE
UNDER THE TEXAS BOARD OF ARCHITECTURAL EXAMINERS
Construction Documents

SHEET NO. A22

OF SET NUMBER

REVISED:

DATE: 9/30/16

DRAWN BY: JRR

PROJECT NO.:

ROBERTO J. RUIZ
ARCHITECT, INC.
615 W. TANDY ROAD
BROWNSVILLE, TEXAS 77820
(956) 350-9195 OFFICE
(956) 350-9196 FAX
ARCHIRUIZ@AOL.COM

RECONSTRUCTION OF NAVIGATION DISTRICT
OF CAMERON COUNTY, TEXAS
PORT OF BROWNSVILLE
• WORLD CLASS •

PROJECT: ADMINISTRATION COMPLEX
REHABILITATION AND BUILDING ADDITIONS
OWNER: BROWNSVILLE NAVIGATION DISTRICT
PORT OF BROWNSVILLE
BROWNSVILLE, TEXAS

SHEET TITLE:
PARTIAL ELEVATION -
WALL SECTION

ROBERTO J. RUIZ ARCHITECT, INC. EXPRESSLY RESERVES ITS COMMON LAW COPYRIGHT AND OTHER PROPERTY RIGHTS IN THIS DOCUMENT. THIS DOCUMENT SHALL NOT BE REPRODUCED, COPIED, CHANGED OR DISCLOSED IN ANY FORM OR MANNER WHATSOEVER WITHOUT FIRST OBTAINING THE EXPRESS WRITTEN CONSENT OF ROBERTO J. RUIZ ARCHITECT, INC.