

2020 BND WATER LINES REPLACEMENTS



VICINITY MAP - NOT TO SCALE


INDEX

INDEX..... SHEET 1 OF 14



PROPOSED WATER LINE IMPROVEMENTS..... SHEET 2-13 OF 14

WATER CONSTRUCTION DETAILS SHEET 14 OF 14

DATE	REVISION
6/22/2020	ISSUED FOR BIDS
6/29/2020	REVISED
7/2/2020	ADDENDUM #1

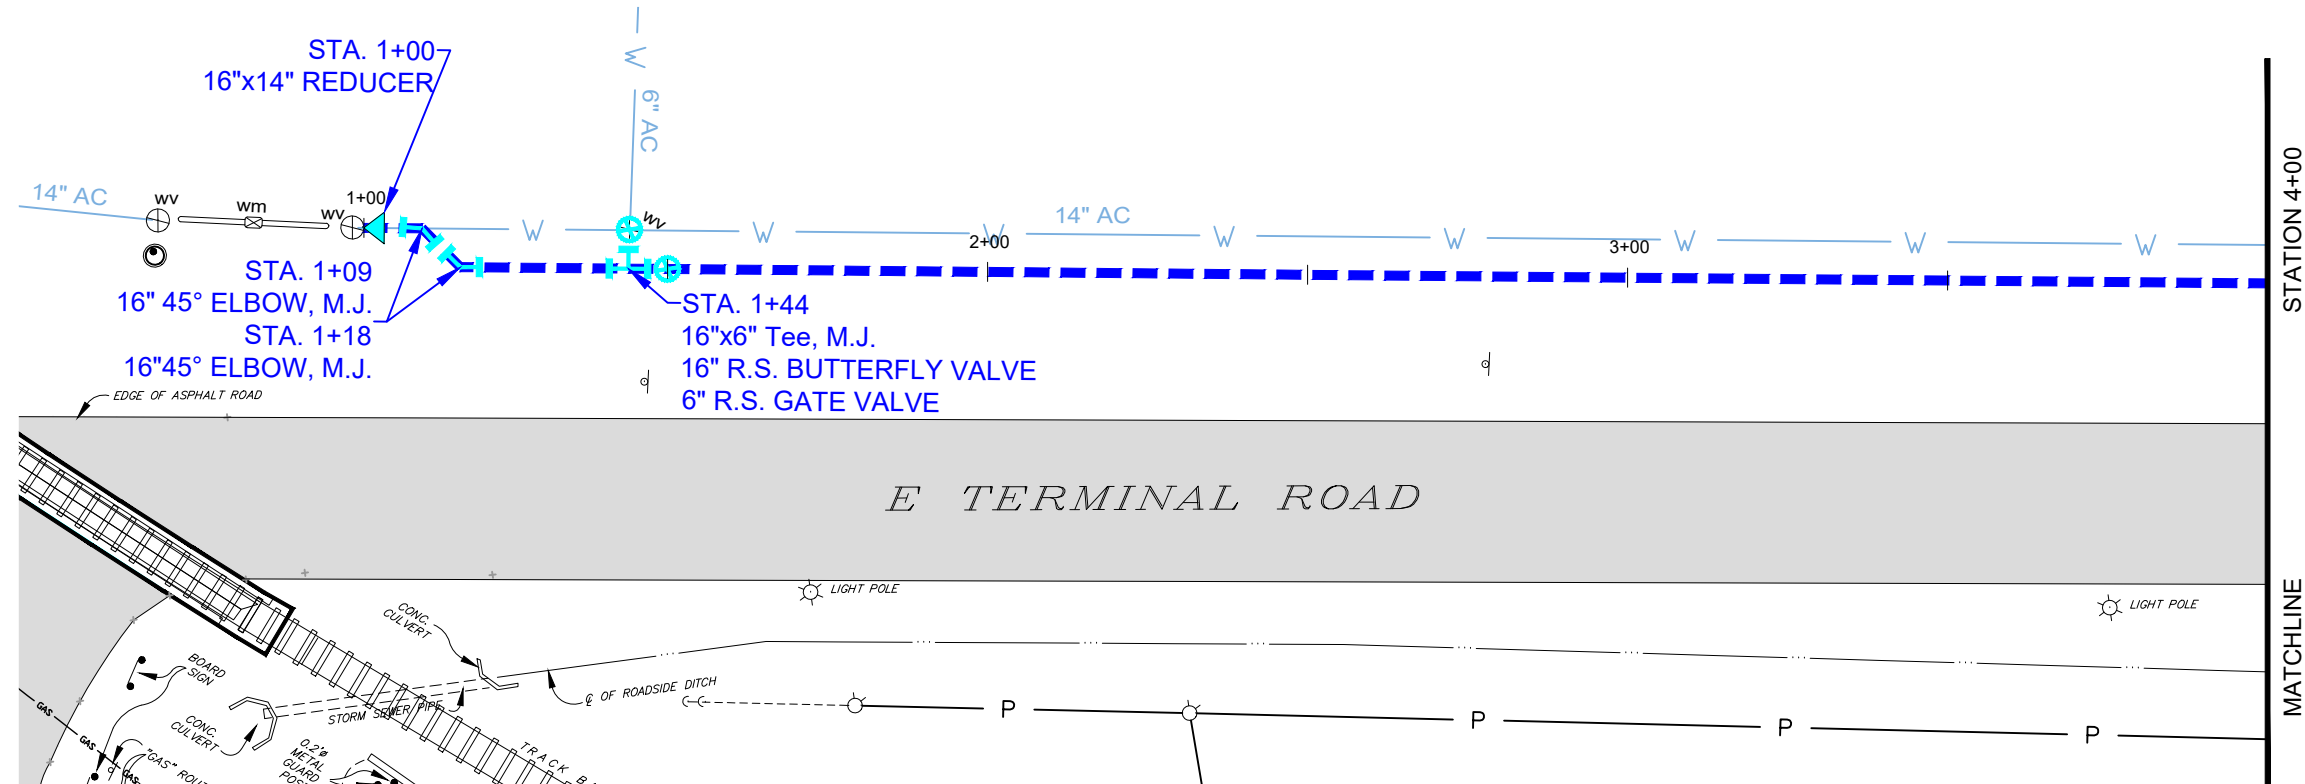


- NOTES:
1. BEFORE CONSTRUCTION CALL DIGTESS (1-800-344-8311), A NON-PROFIT UTILITY SPOTTING ORGANIZATION.
 2. VERIFY EXISTING WATER LINES PRIOR TO ORDERING FITTINGS.
 3. ALL FITTING SHALL BE MECHANICAL JOINT UNLESS SPECIFIED IN WRITING BY THE ENGINEER.

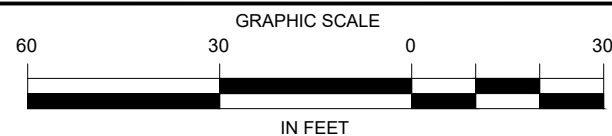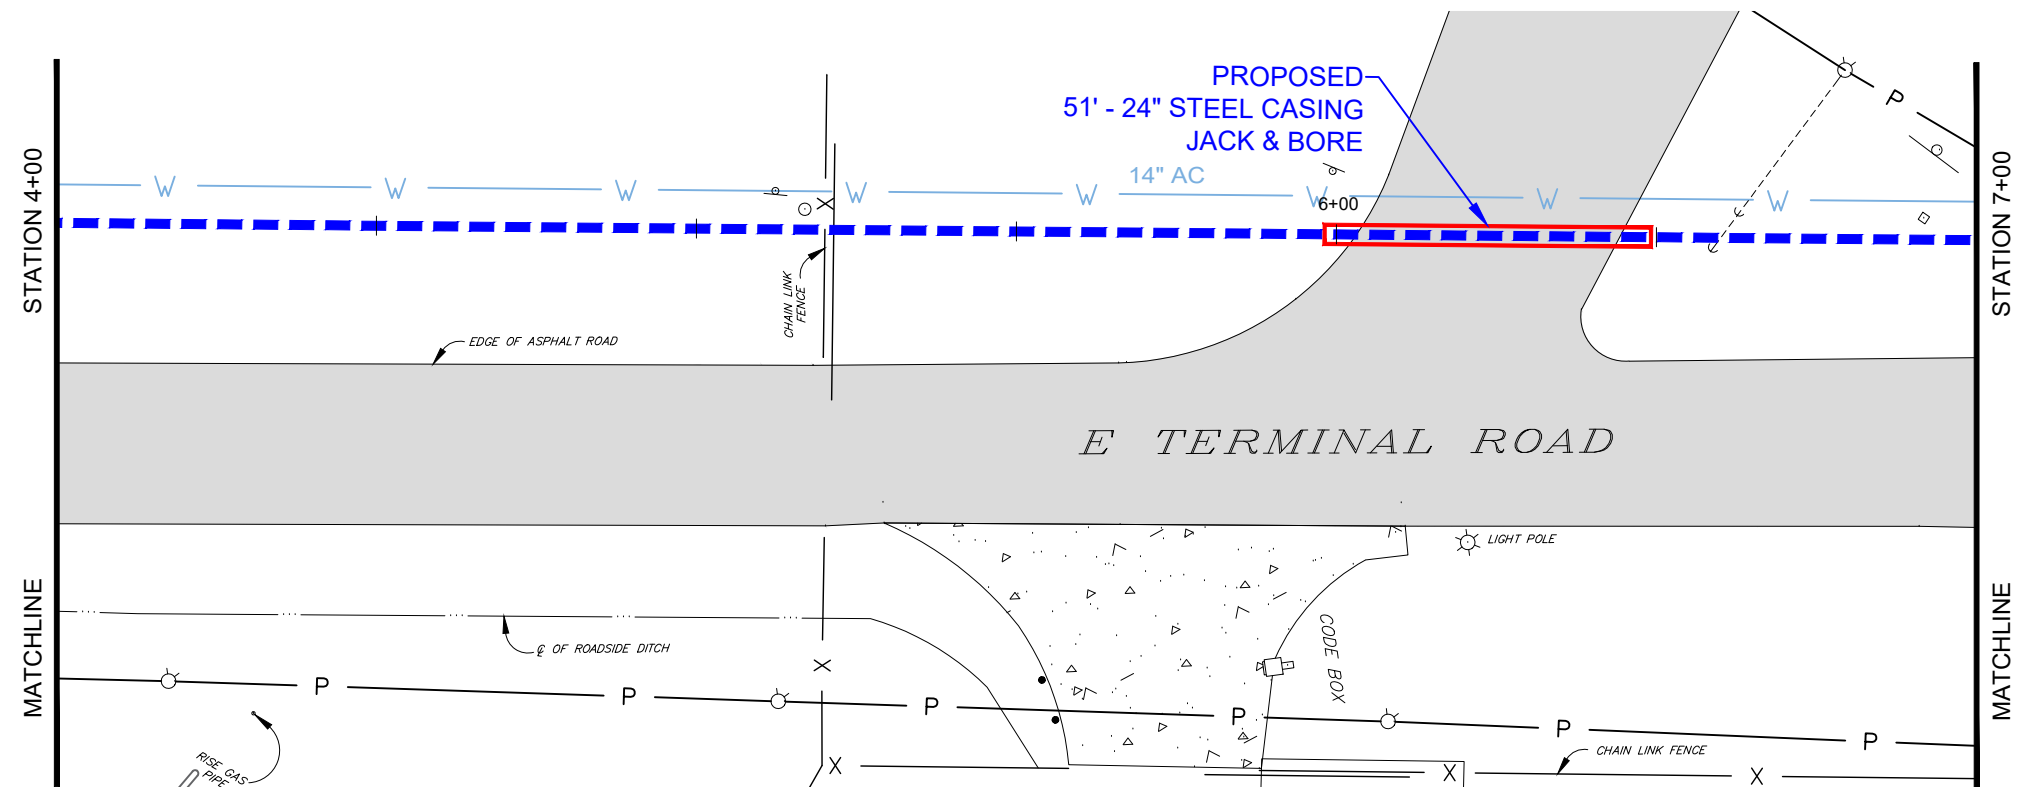


BROWNSVILLE NAVIGATION DISTRICT
ENGINEERING DEPARTMENT
BROWNSVILLE, TEXAS 78521
PHONE (956) 831-4592 1-800-378-5395
FAX (956) 831-6153
EMAIL achavez@portofbrownsville.com

DRAWN BY:	P.E.	APPROVED BY:	
DATE DRAWN:	June 2020	REVISION DATE:	
CHECKED BY:	A. CHAVEZ II	DWG. NO.	
SCALE:	AS SHOWN	FILE NAME:	C:\MY DRAWINGS\2020\water\2020WATERLINESREPLACEMENT\16in-06SH46.dwg

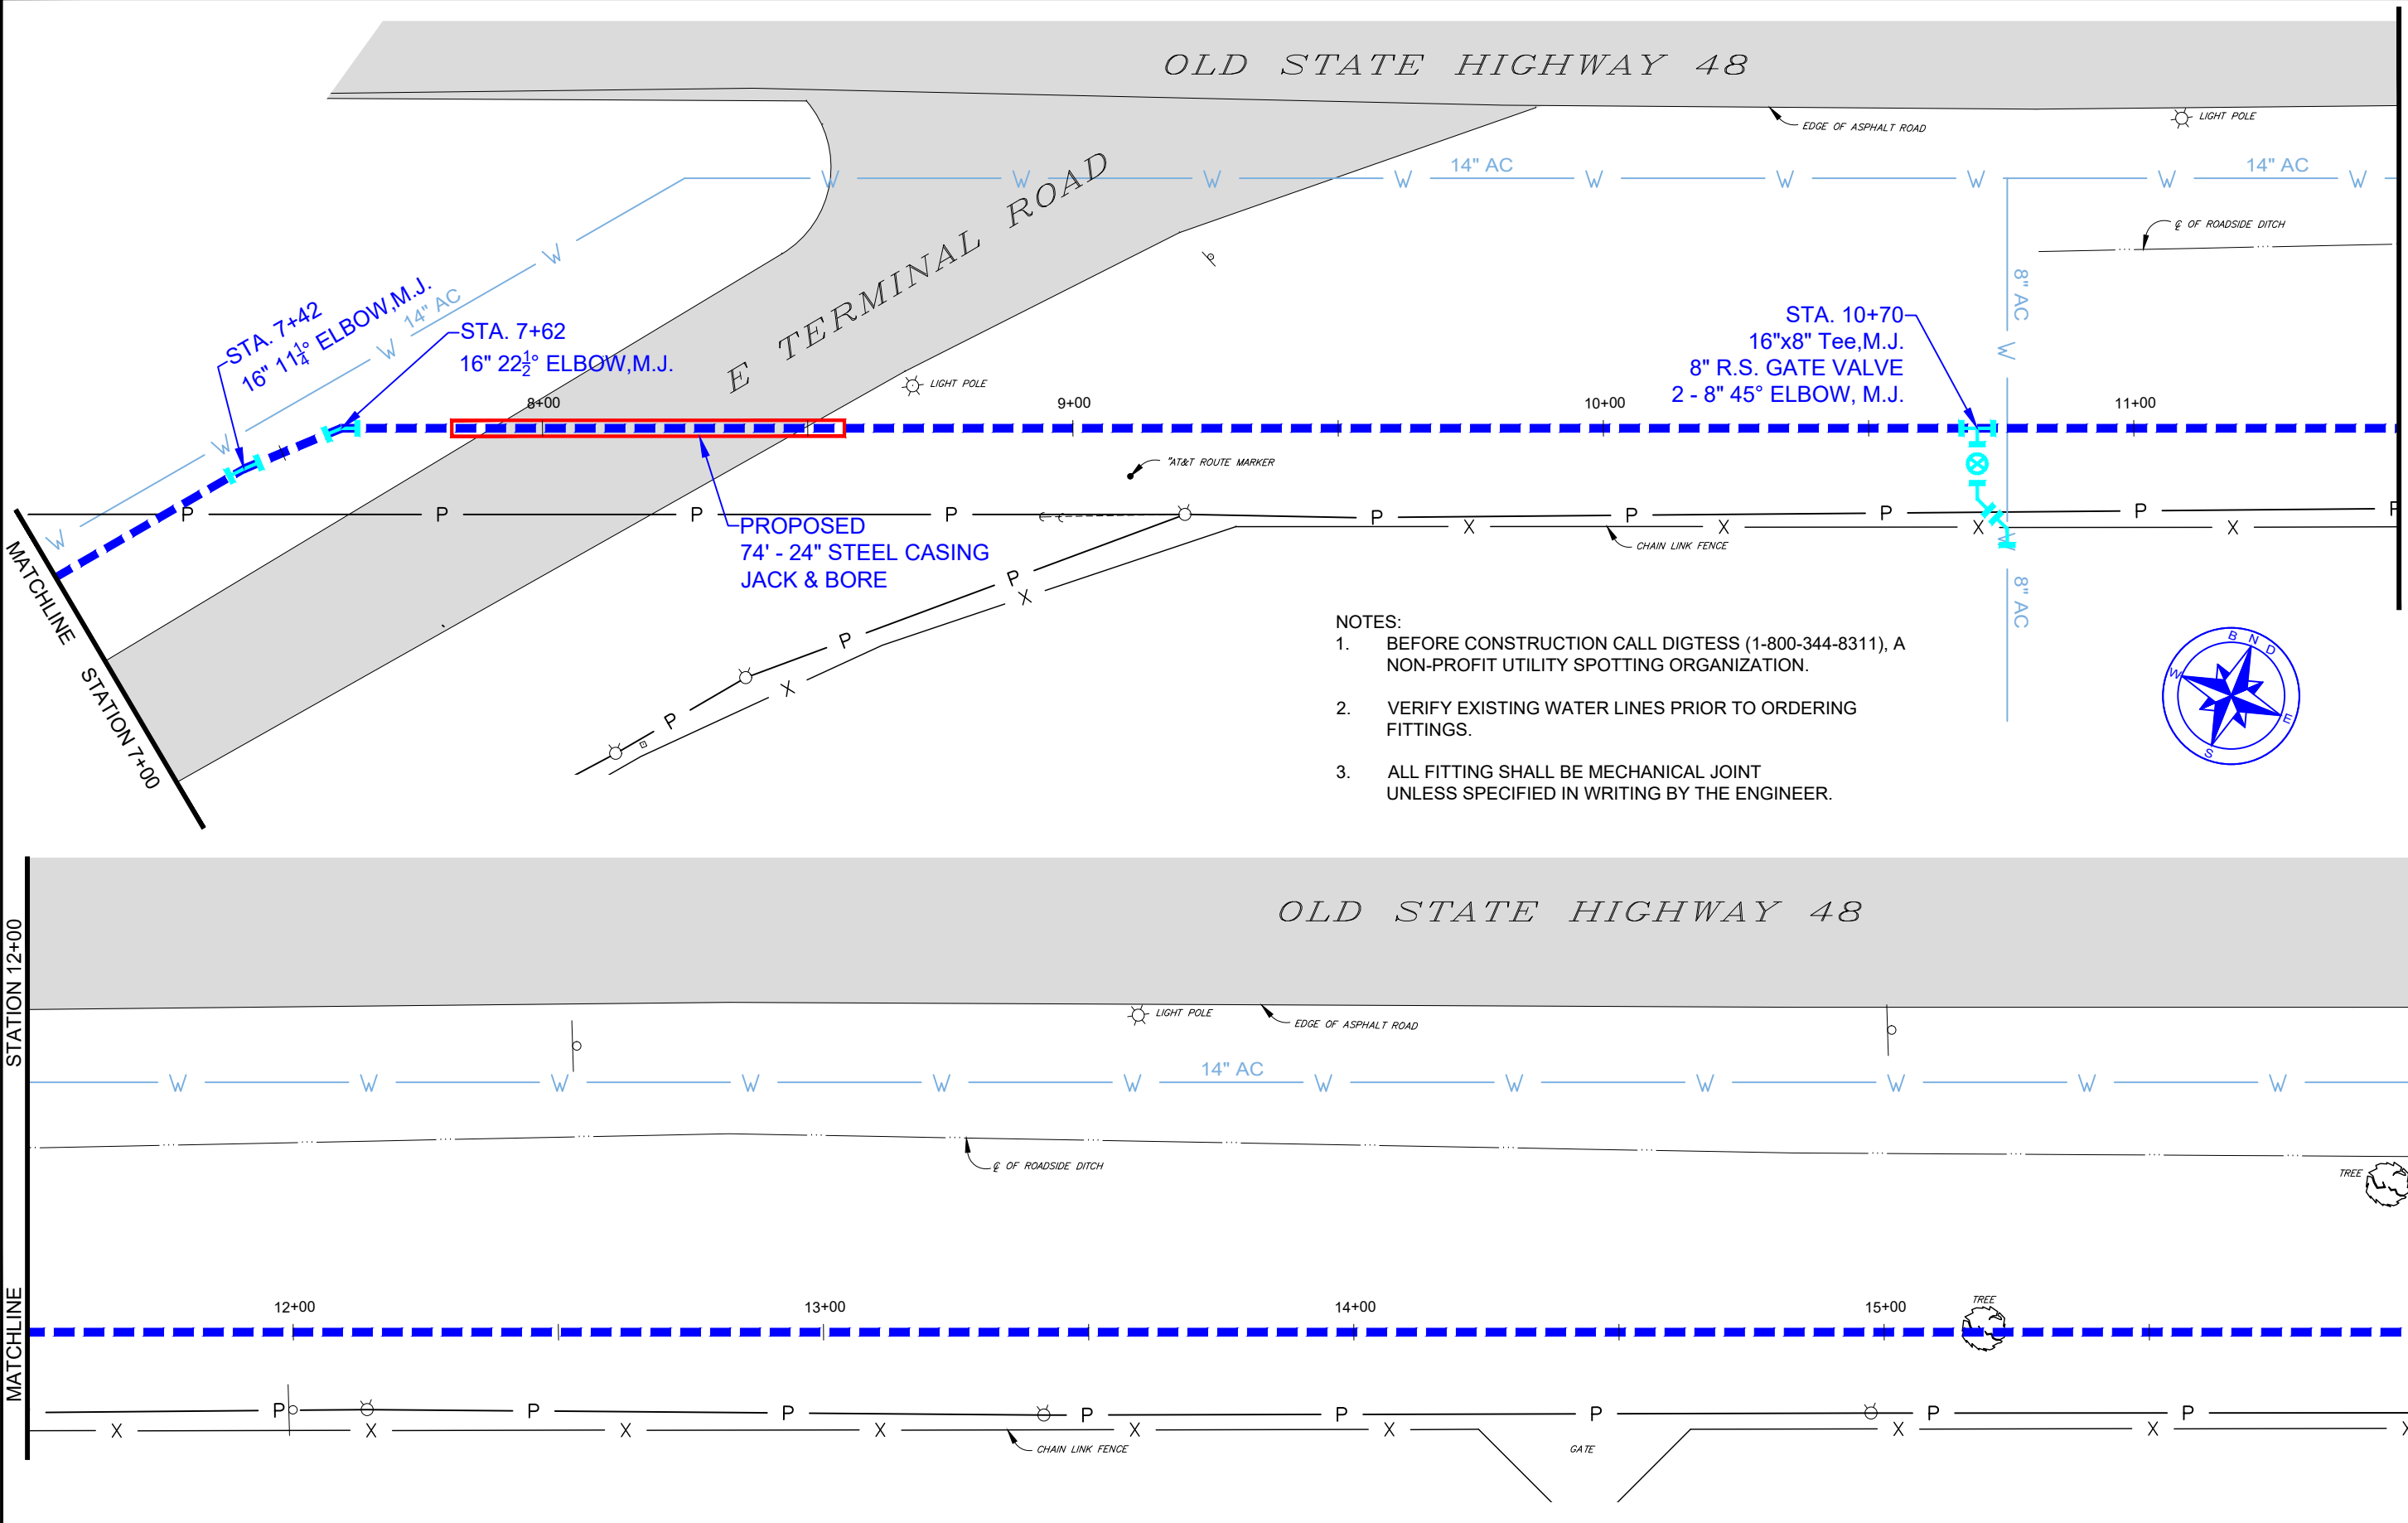

- NOTES:
- 1. BEFORE CONSTRUCTION CALL DIGTESS (1-800-344-8311), A NON-PROFIT UTILITY SPOTTING ORGANIZATION.
 - 2. VERIFY EXISTING WATER LINES PRIOR TO ORDERING FITTINGS.
 - 3. ALL FITTING SHALL BE MECHANICAL JOINT UNLESS SPECIFIED IN WRITING BY THE ENGINEER.

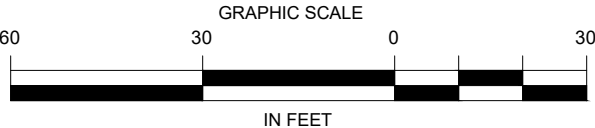

BROWNSVILLE NAVIGATION DISTRICT
ENGINEERING DEPARTMENT
BROWNSVILLE, TEXAS 78521
PHONE (956) 831-4592 1-800-378-5395
FAX (956) 831-6153
EMAIL achavez@portofbrownsville.com

the port that works

PROPOSED
16" WATERLINE
STA. 7+00 - 16+00


2020 BND WATER
LINES REPLACEMENT

DRAWN BY:	P.E.	APPROVED BY:
DATE DRAWN:	June 2020	REVISION DATE:
CHECKED BY:	A. CHAVEZ II	DWG. NO.
SCALE:	AS SHOWN	FILE NAME: C:\MY DRAWINGS\2020\water\2020WATERLINESREPLACEMENT\16in-OldSH48.dwg


SHEET

3

OF 14

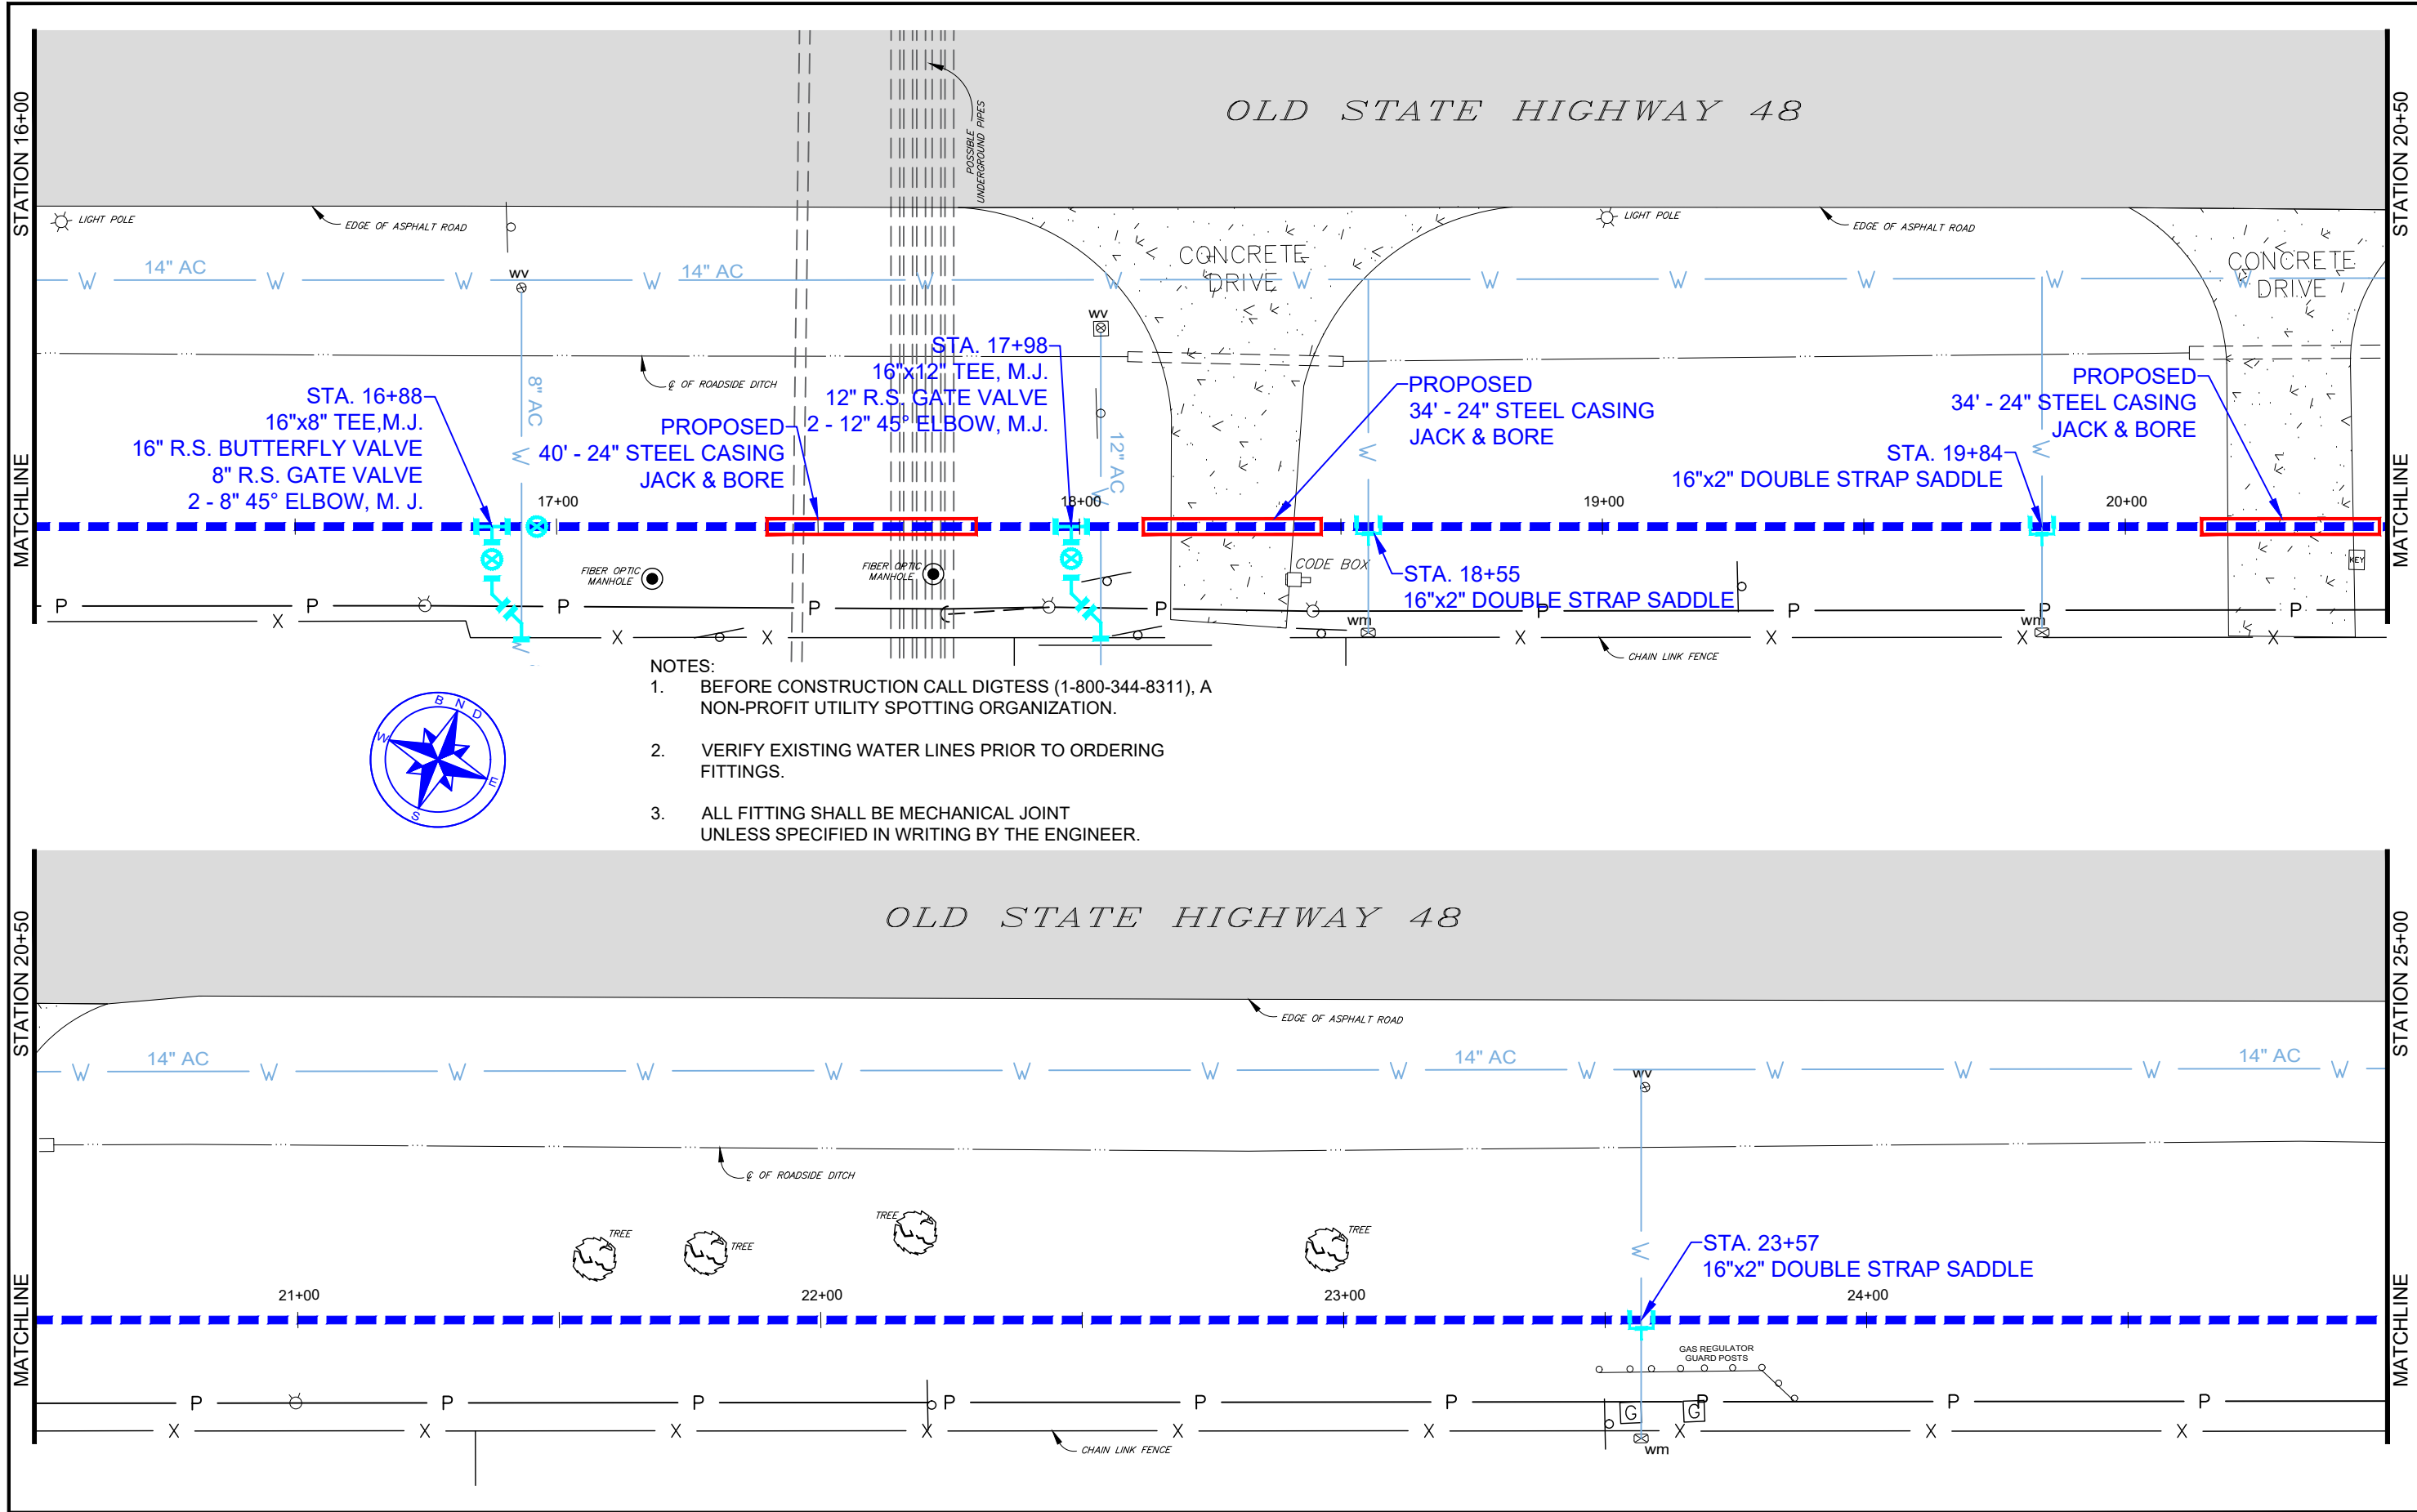

- NOTES:
1. BEFORE CONSTRUCTION CALL DIGTESS (1-800-344-8311), A NON-PROFIT UTILITY SPOTTING ORGANIZATION.
 2. VERIFY EXISTING WATER LINES PRIOR TO ORDERING FITTINGS.
 3. ALL FITTING SHALL BE MECHANICAL JOINT UNLESS SPECIFIED IN WRITING BY THE ENGINEER.

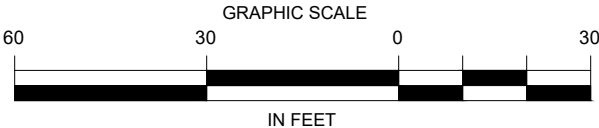

BROWNSVILLE NAVIGATION DISTRICT
ENGINEERING DEPARTMENT
BROWNSVILLE, TEXAS 78521
PHONE (956) 831-4592 1-800-378-5395
FAX (956) 831-6153
EMAIL achavez@portofbrownsville.com



the port that works

PROPOSED
16" WATERLINE
STA. 16+00 - 25+00


2020 BND WATER
LINES REPLACEMENT

DRAWN BY:	APPROVED BY:
DATE DRAWN:	REVISION DATE:
CHECKED BY:	DWG. NO.
SCALE:	FILE NAME: C:\MY DRAWINGS\2020\water\2020WATERLINESREPLACEMENT\16in-OldSH48.dwg


SHEET

4

OF 14

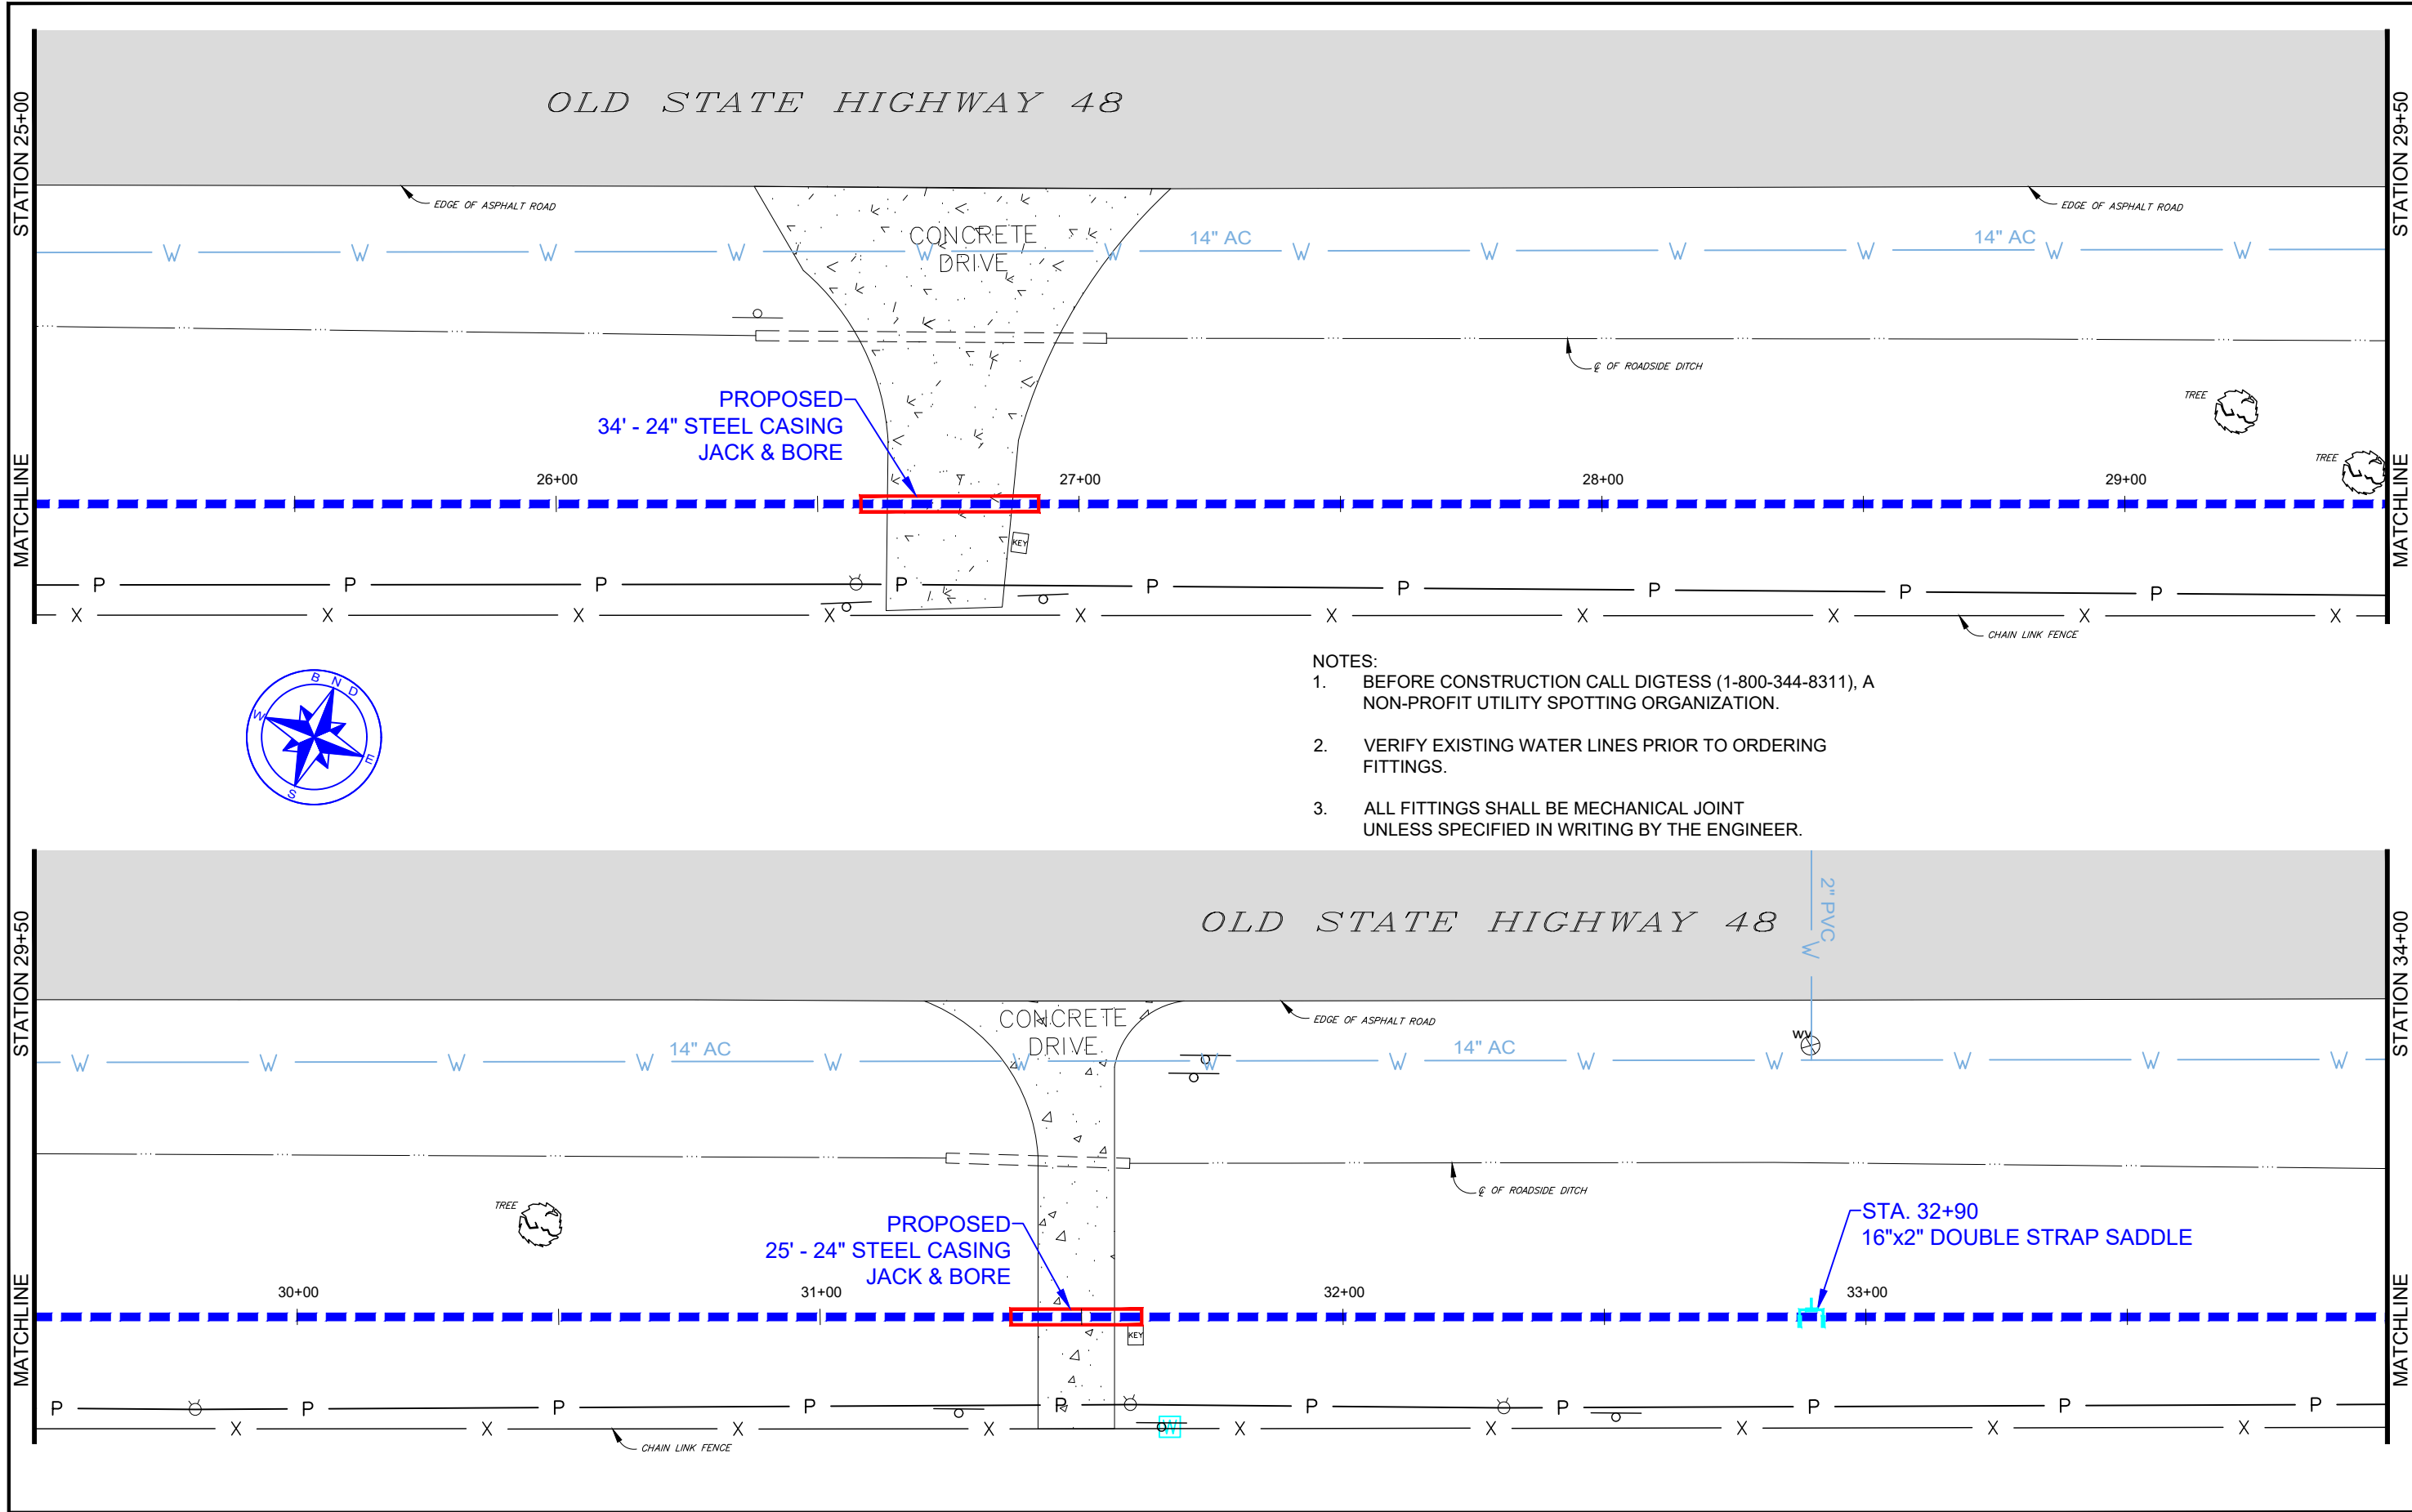

- NOTES:
- 1. BEFORE CONSTRUCTION CALL DIGTESS (1-800-344-8311), A NON-PROFIT UTILITY SPOTTING ORGANIZATION.
 - 2. VERIFY EXISTING WATER LINES PRIOR TO ORDERING FITTINGS.
 - 3. ALL FITTINGS SHALL BE MECHANICAL JOINT UNLESS SPECIFIED IN WRITING BY THE ENGINEER.

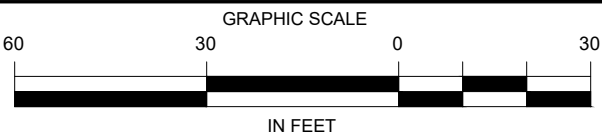

BROWNSVILLE NAVIGATION DISTRICT
ENGINEERING DEPARTMENT
BROWNSVILLE, TEXAS 78521
PHONE (956) 831-4592 1-800-378-5395
FAX (956) 831-6153
EMAIL achavez@portofbrownsville.com



the port that works

PROPOSED
16" WATERLINE
STA. 25+00 - 34+00


2020 BND WATER
LINES REPLACEMENT

DRAWN BY:	APPROVED BY:
P.E.	
DATE DRAWN: June 2020	REVISION DATE:
CHECKED BY: A. CHAVEZ II	DWG. NO.
SCALE: AS SHOWN	FILE NAME: C:\MY DRAWINGS\62water\2020WATERLINESREPLACEMENT\16in-OldSH48.dwg



SHEET

5


OF 14

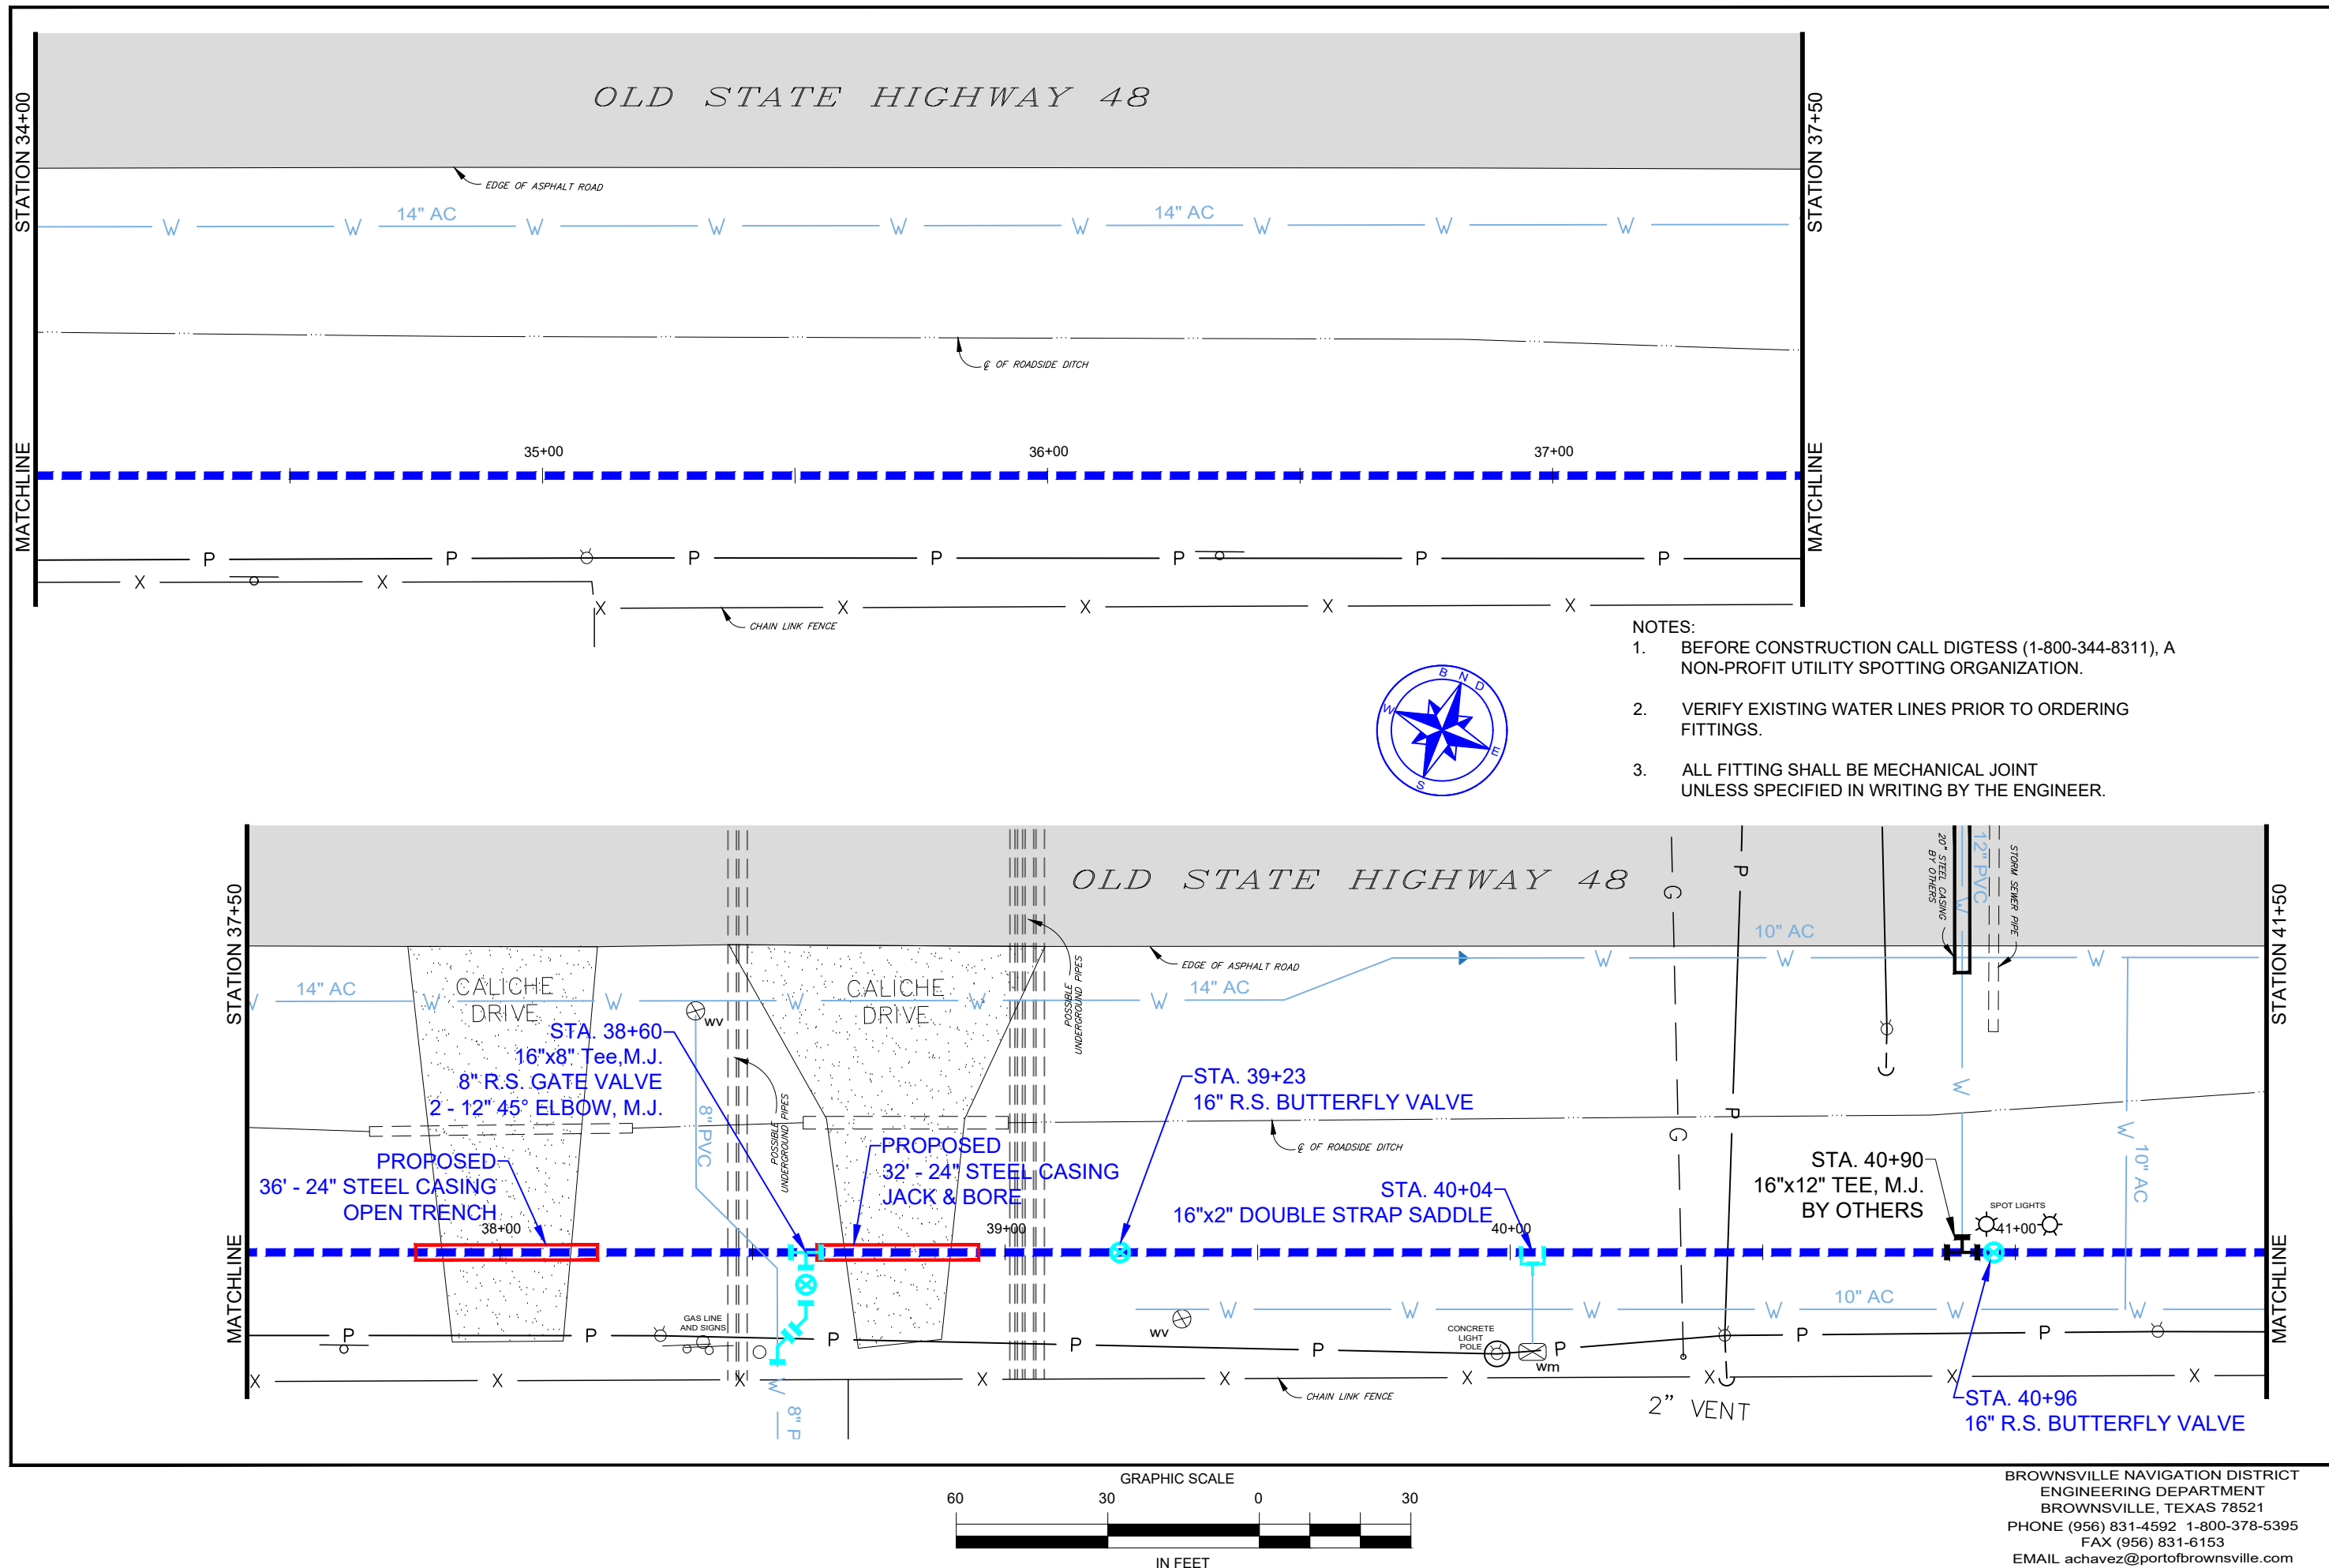



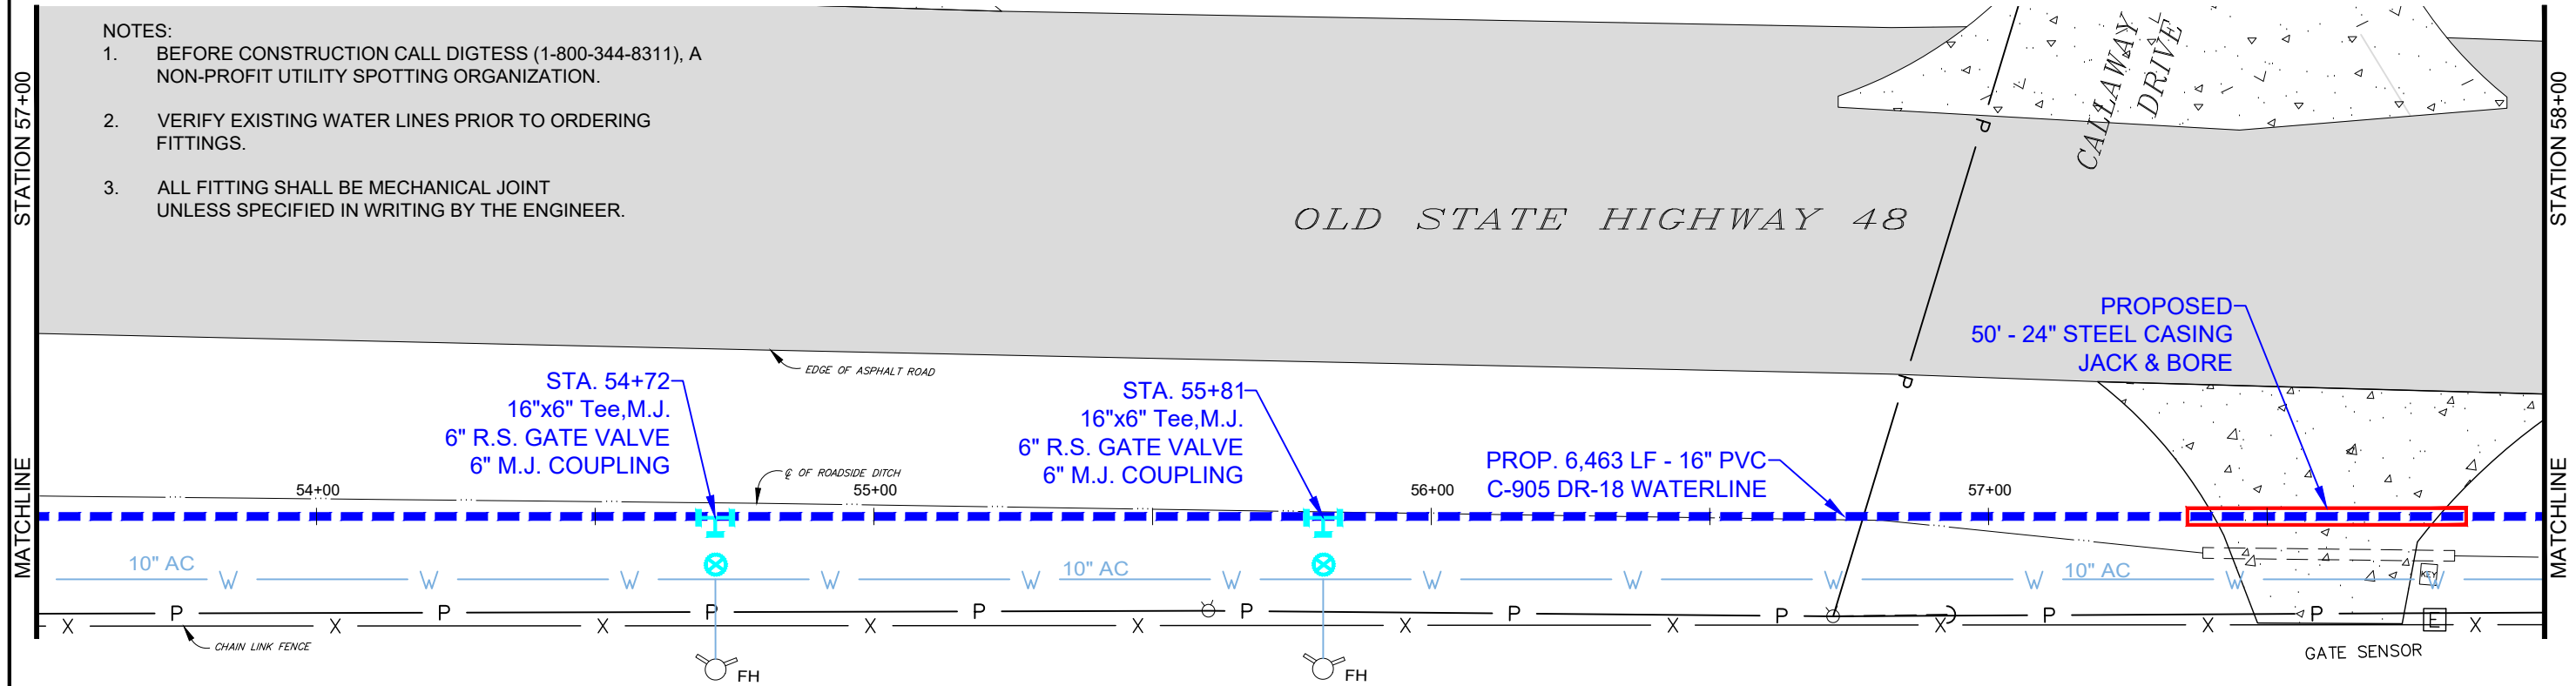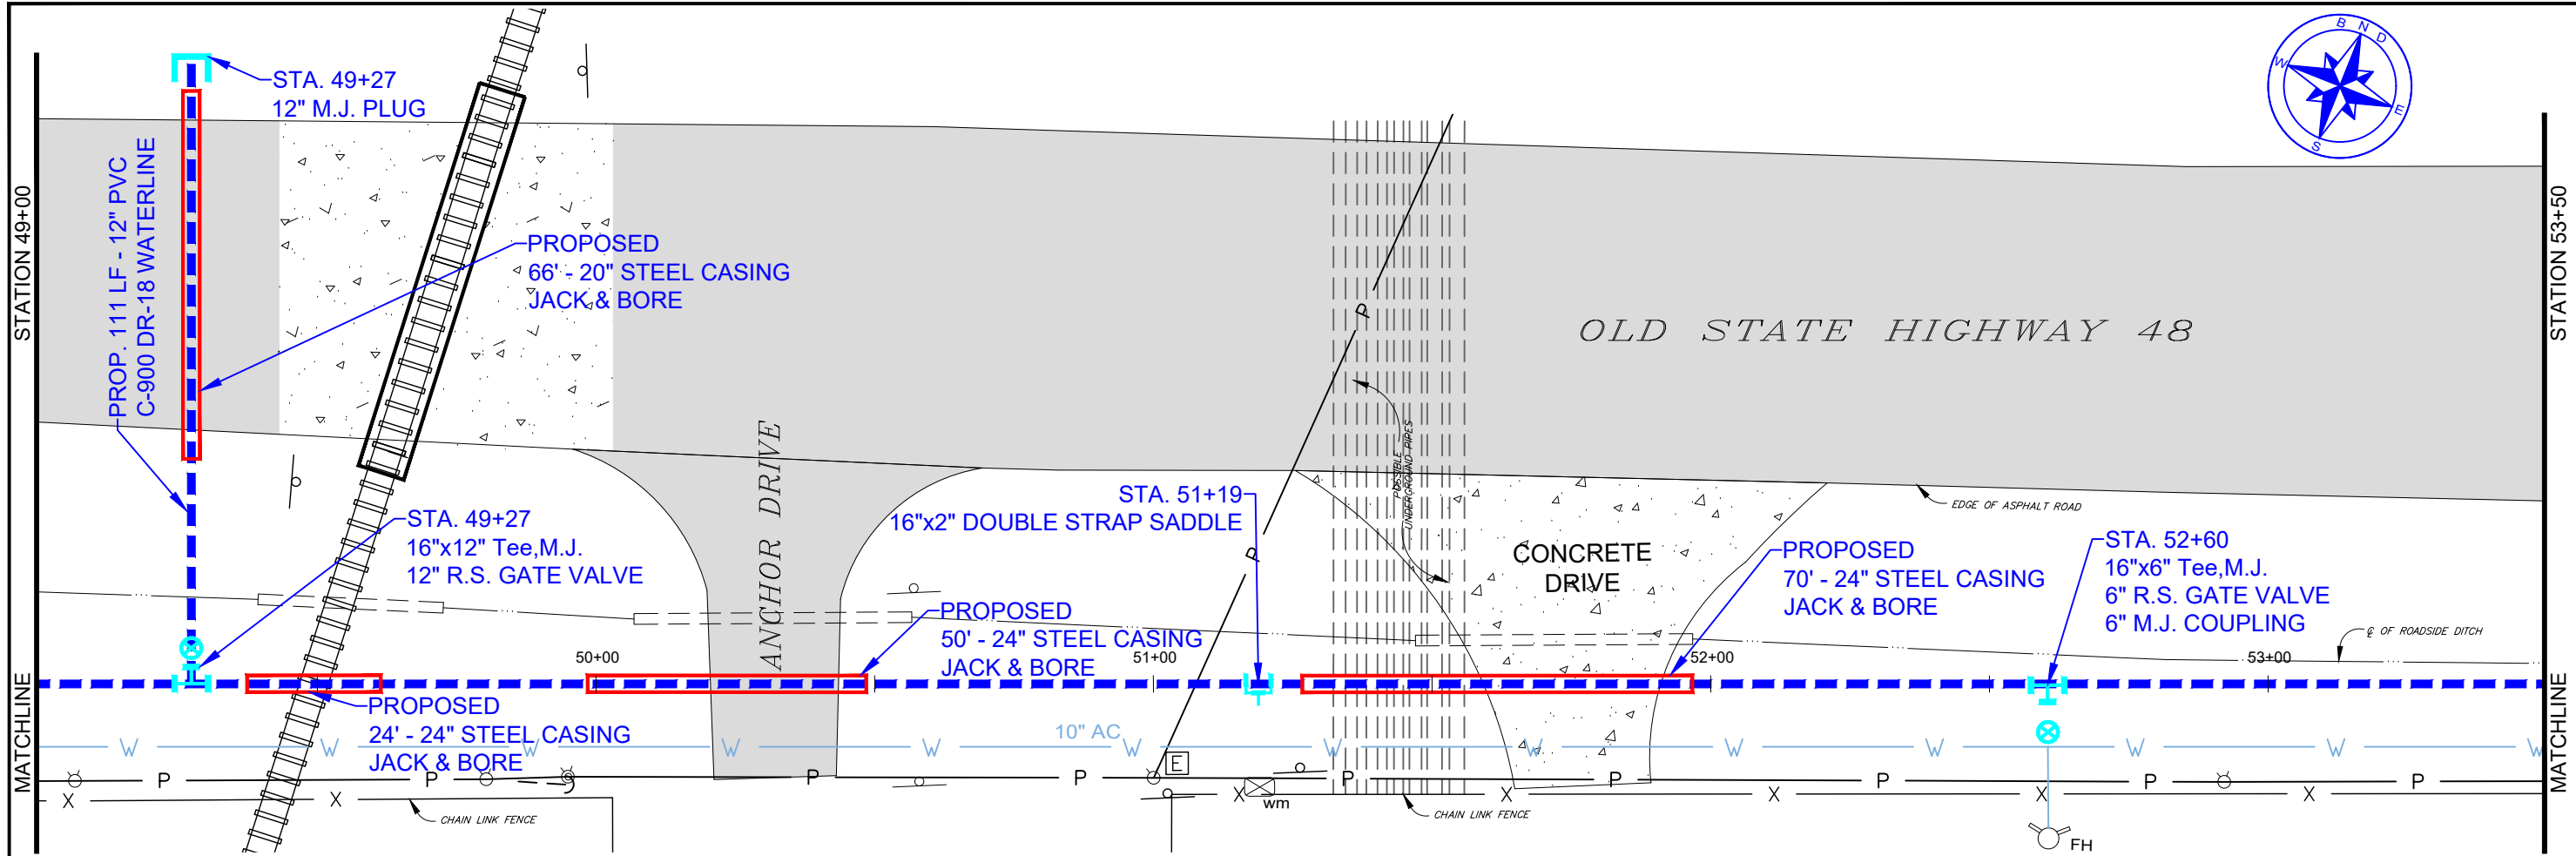

- NOTES:
1. BEFORE CONSTRUCTION CALL DIGTESS (1-800-344-8311), A NON-PROFIT UTILITY SPOTTING ORGANIZATION.
 2. VERIFY EXISTING WATER LINES PRIOR TO ORDERING FITTINGS.
 3. ALL FITTING SHALL BE MECHANICAL JOINT UNLESS SPECIFIED IN WRITING BY THE ENGINEER.

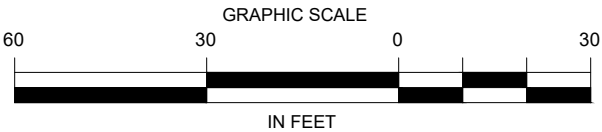

PORT OF
BROWNSVILLE

the port that works

PROPOSED

16" WATERLINE

STA. 49+00 - 58+00

2020 BND WATER

LINES REPLACEMENT


DRAWN BY:	P.E.	APPROVED BY:	P.E.	
DATE DRAWN:	June 2020	REVISION DATE:		
CHECKED BY:	A. CHAVEZ II	DWG. NO.		
SCALE:	AS SHOWN	FILE NAME:	C:\MY DRAWINGS\2020\water\2020WATERLINESREPLACEMENT16in-04SH46.dwg	


SHEET

8


OF 14

BROWNSVILLE NAVIGATION DISTRICT
ENGINEERING DEPARTMENT
BROWNSVILLE, TEXAS 78521
PHONE (956) 831-4592 1-800-378-5395
FAX (956) 831-6153
EMAIL achavez@portofbrownsville.com

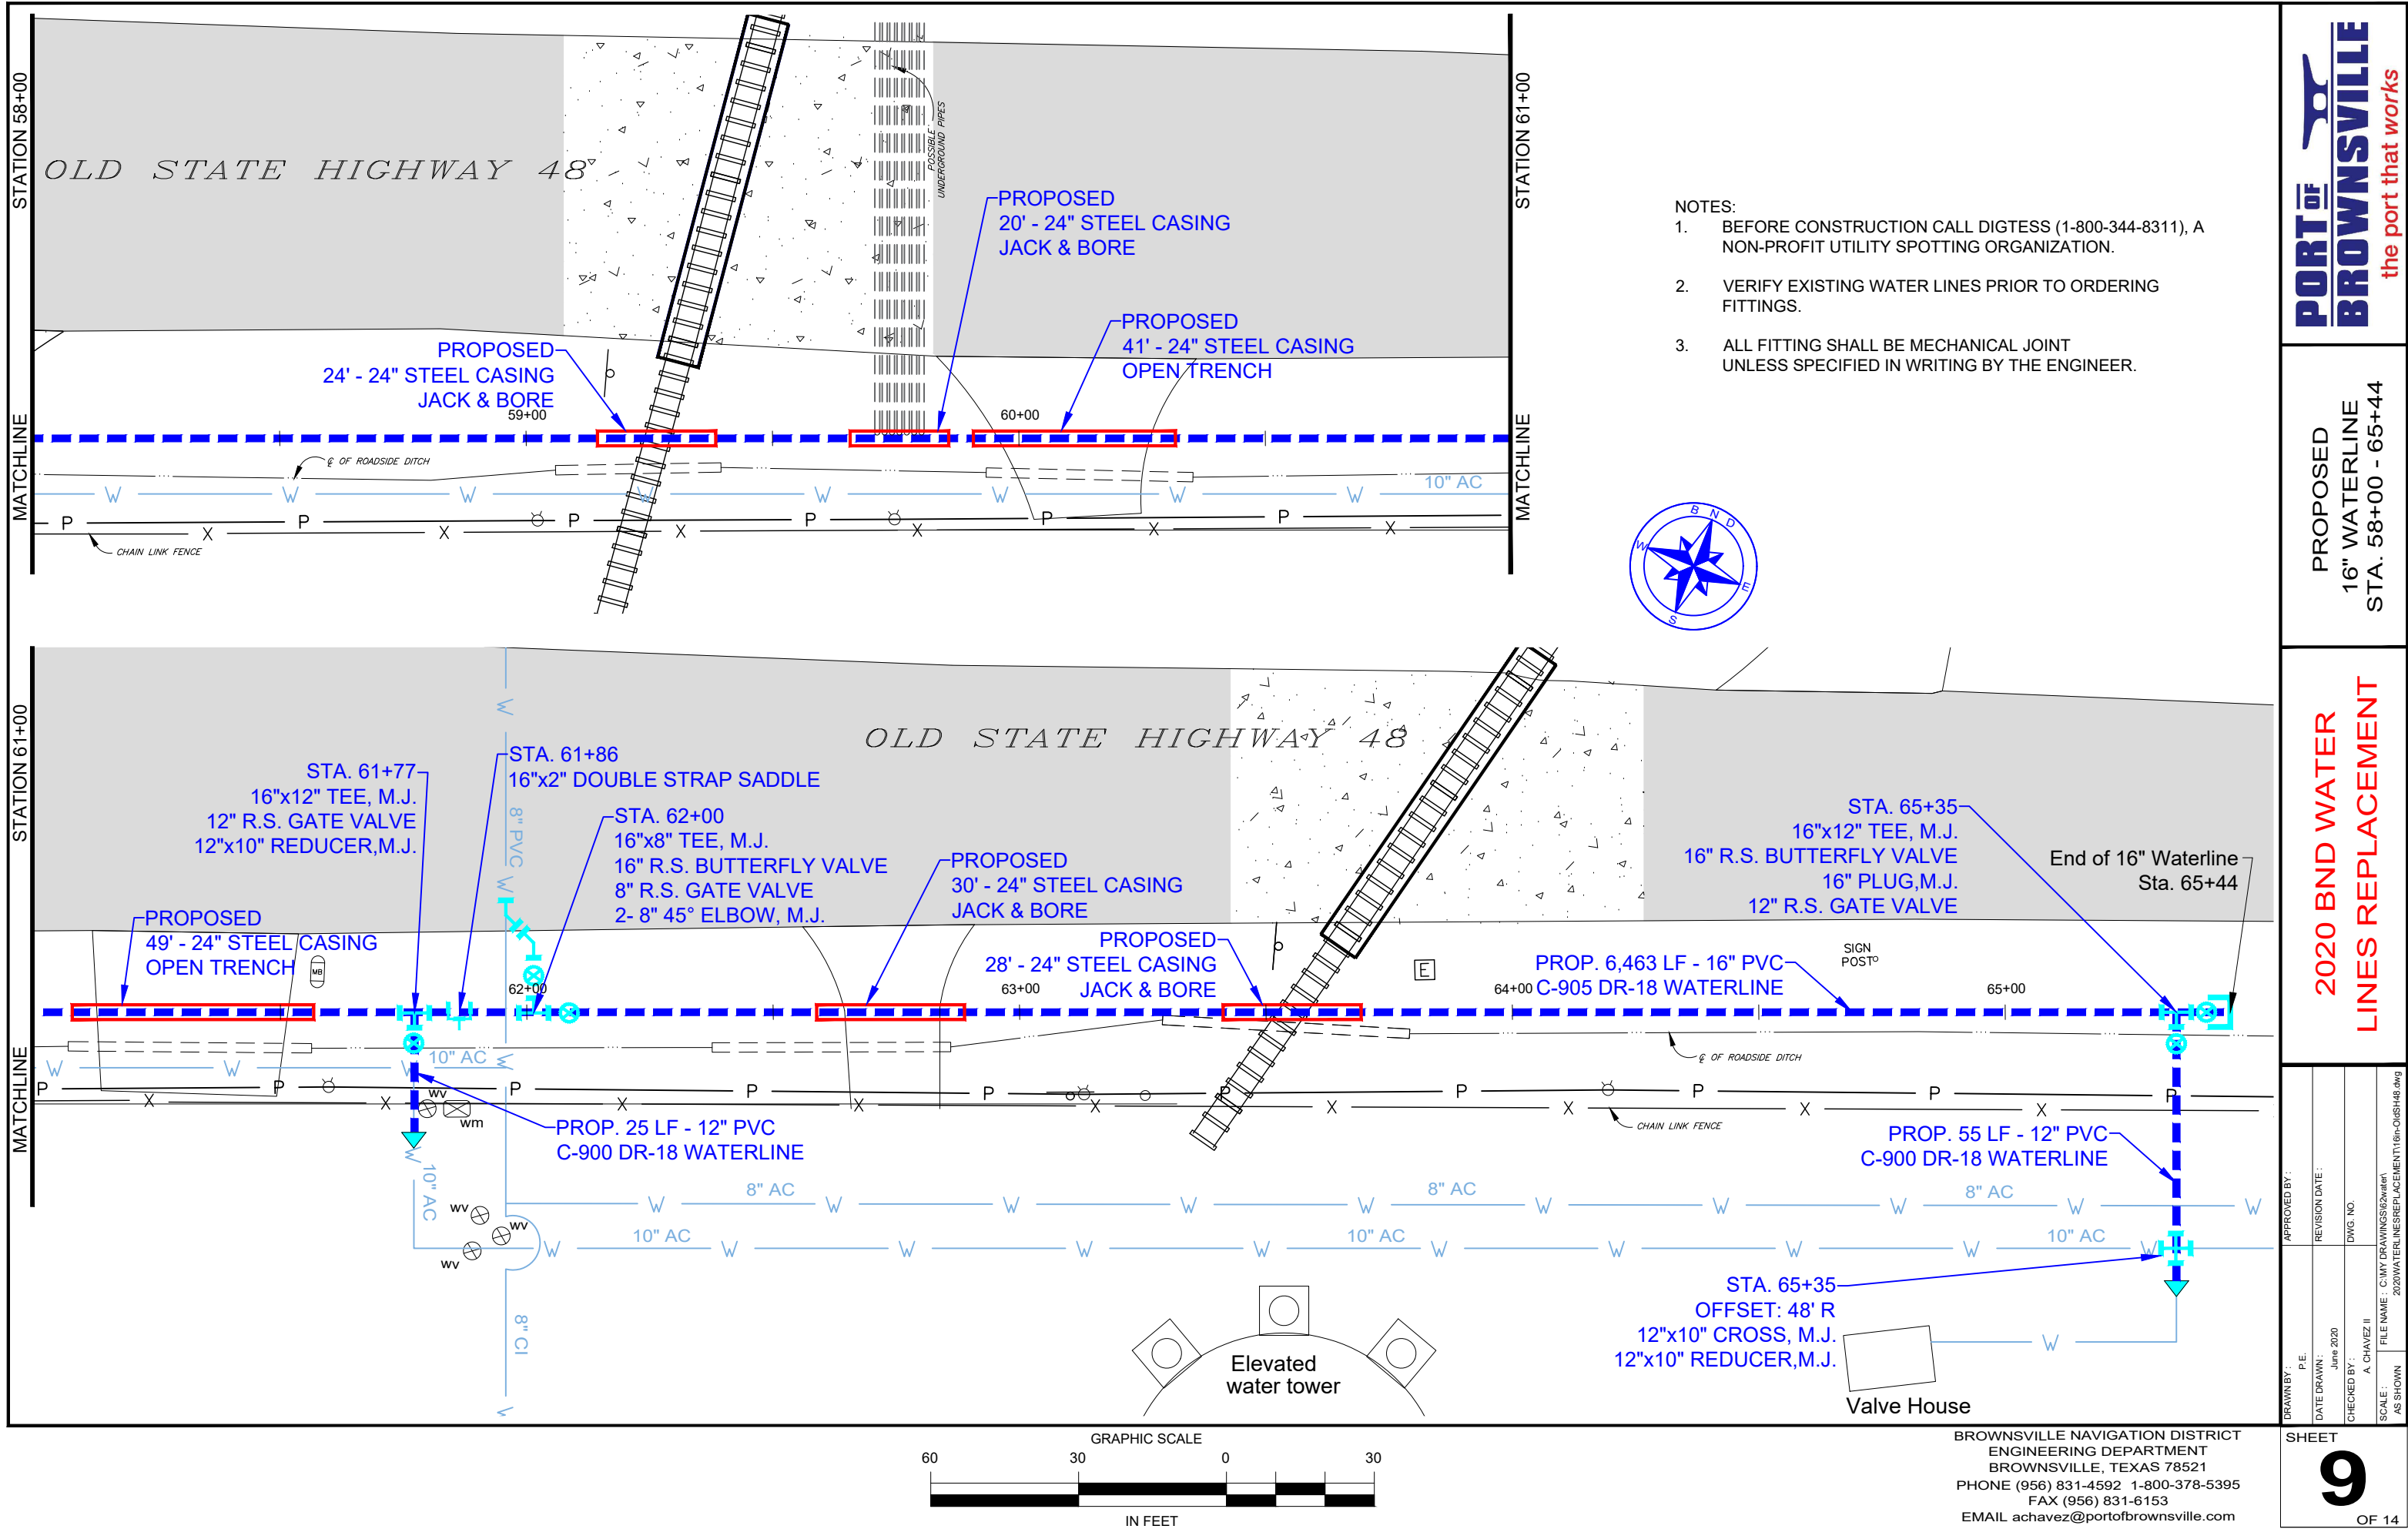

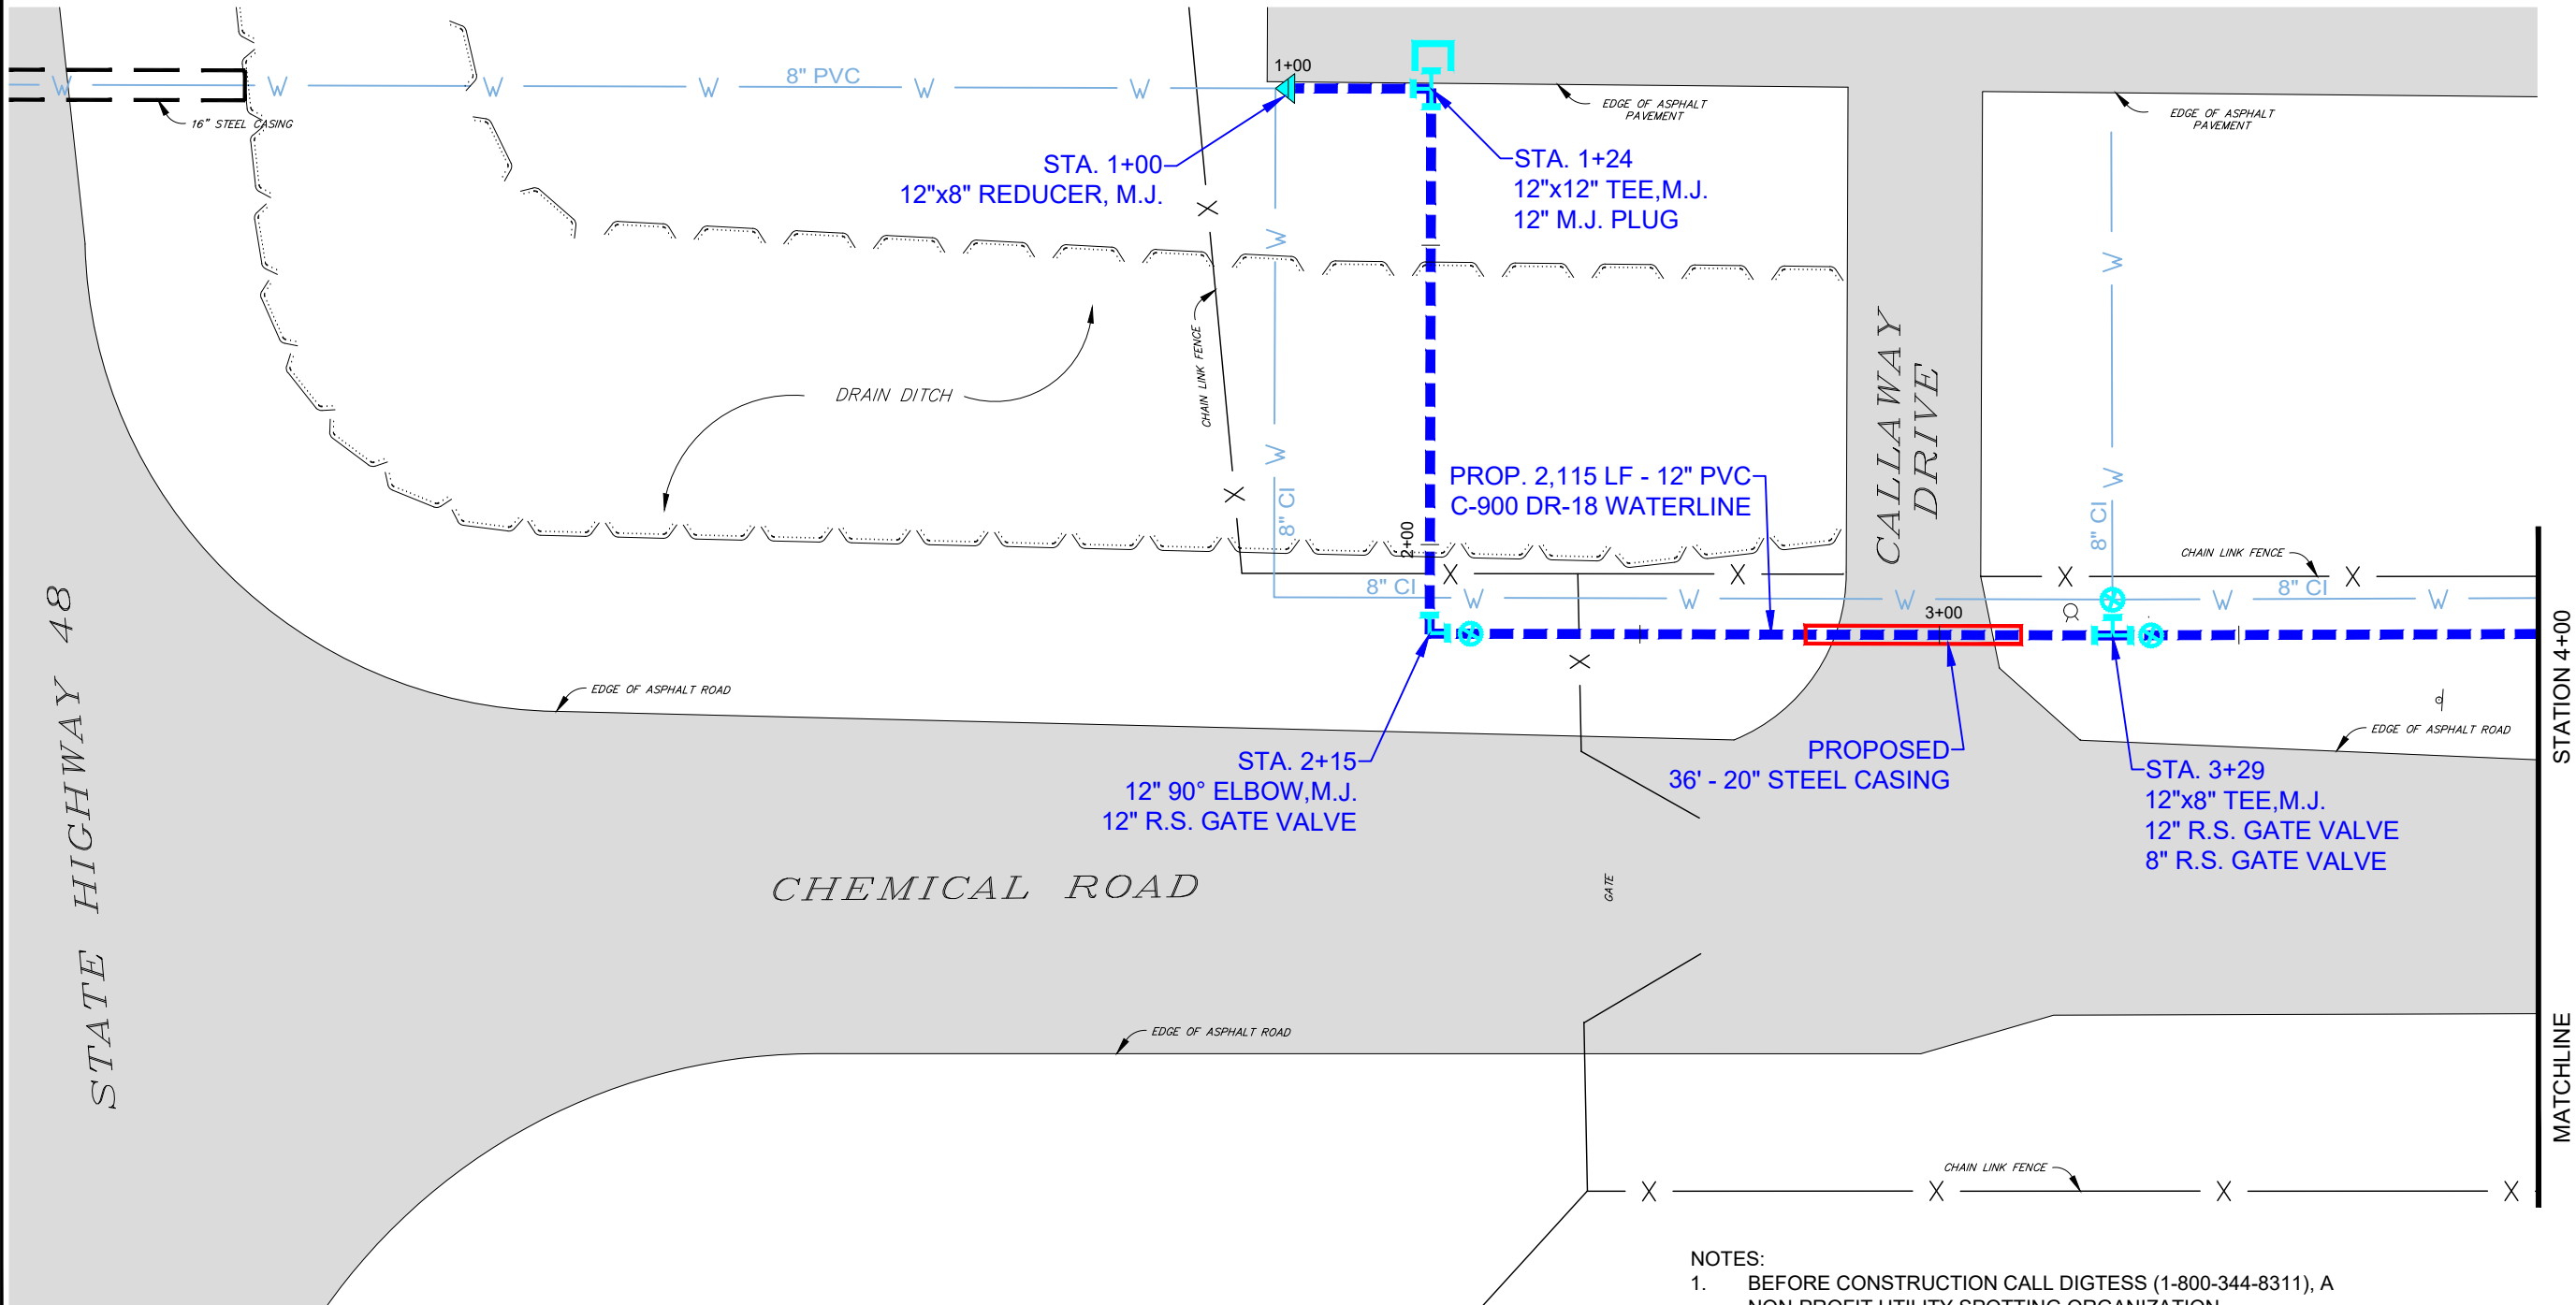

- NOTES:
1. BEFORE CONSTRUCTION CALL DIGTESS (1-800-344-8311), A NON-PROFIT UTILITY SPOTTING ORGANIZATION.
 2. VERIFY EXISTING WATER LINES PRIOR TO ORDERING FITTINGS.
 3. ALL FITTING SHALL BE MECHANICAL JOINT UNLESS SPECIFIED IN WRITING BY THE ENGINEER.

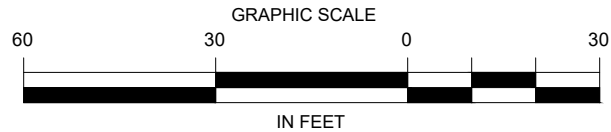

BROWNSVILLE NAVIGATION DISTRICT
ENGINEERING DEPARTMENT
BROWNSVILLE, TEXAS 78521
PHONE (956) 831-4592 1-800-378-5395
FAX (956) 831-6153
EMAIL achavez@portofbrownsville.com



DRAWN BY:	P.E.	APPROVED BY:
DATE DRAWN:	June 2020	REVISION DATE:
CHECKED BY:	A. CHAVEZ II	DWG. NO.
SCALE:	AS SHOWN	FILE NAME: C:\MY DRAWINGS\62water\2020WATERLINESREPLACEMENT\12in-Chemical.dwg




PROPOSED
12" WATERLINE
STA. 4+00 - 12+00

2020 BND WATER LINES REPLACEMENT

APPROVED BY :	P. E.
DATE DRAWN :	June 2020
CHECKED BY :	A. CHAVEZ II
DWG. NO.	
REVISION DATE :	
FILE NAME :	C:\MY DRAWINGS\62w\at4\
SCALE :	AS SHOWN
2020WATERINREP\REPLACEMENT\T12in-Chemical.dwg	

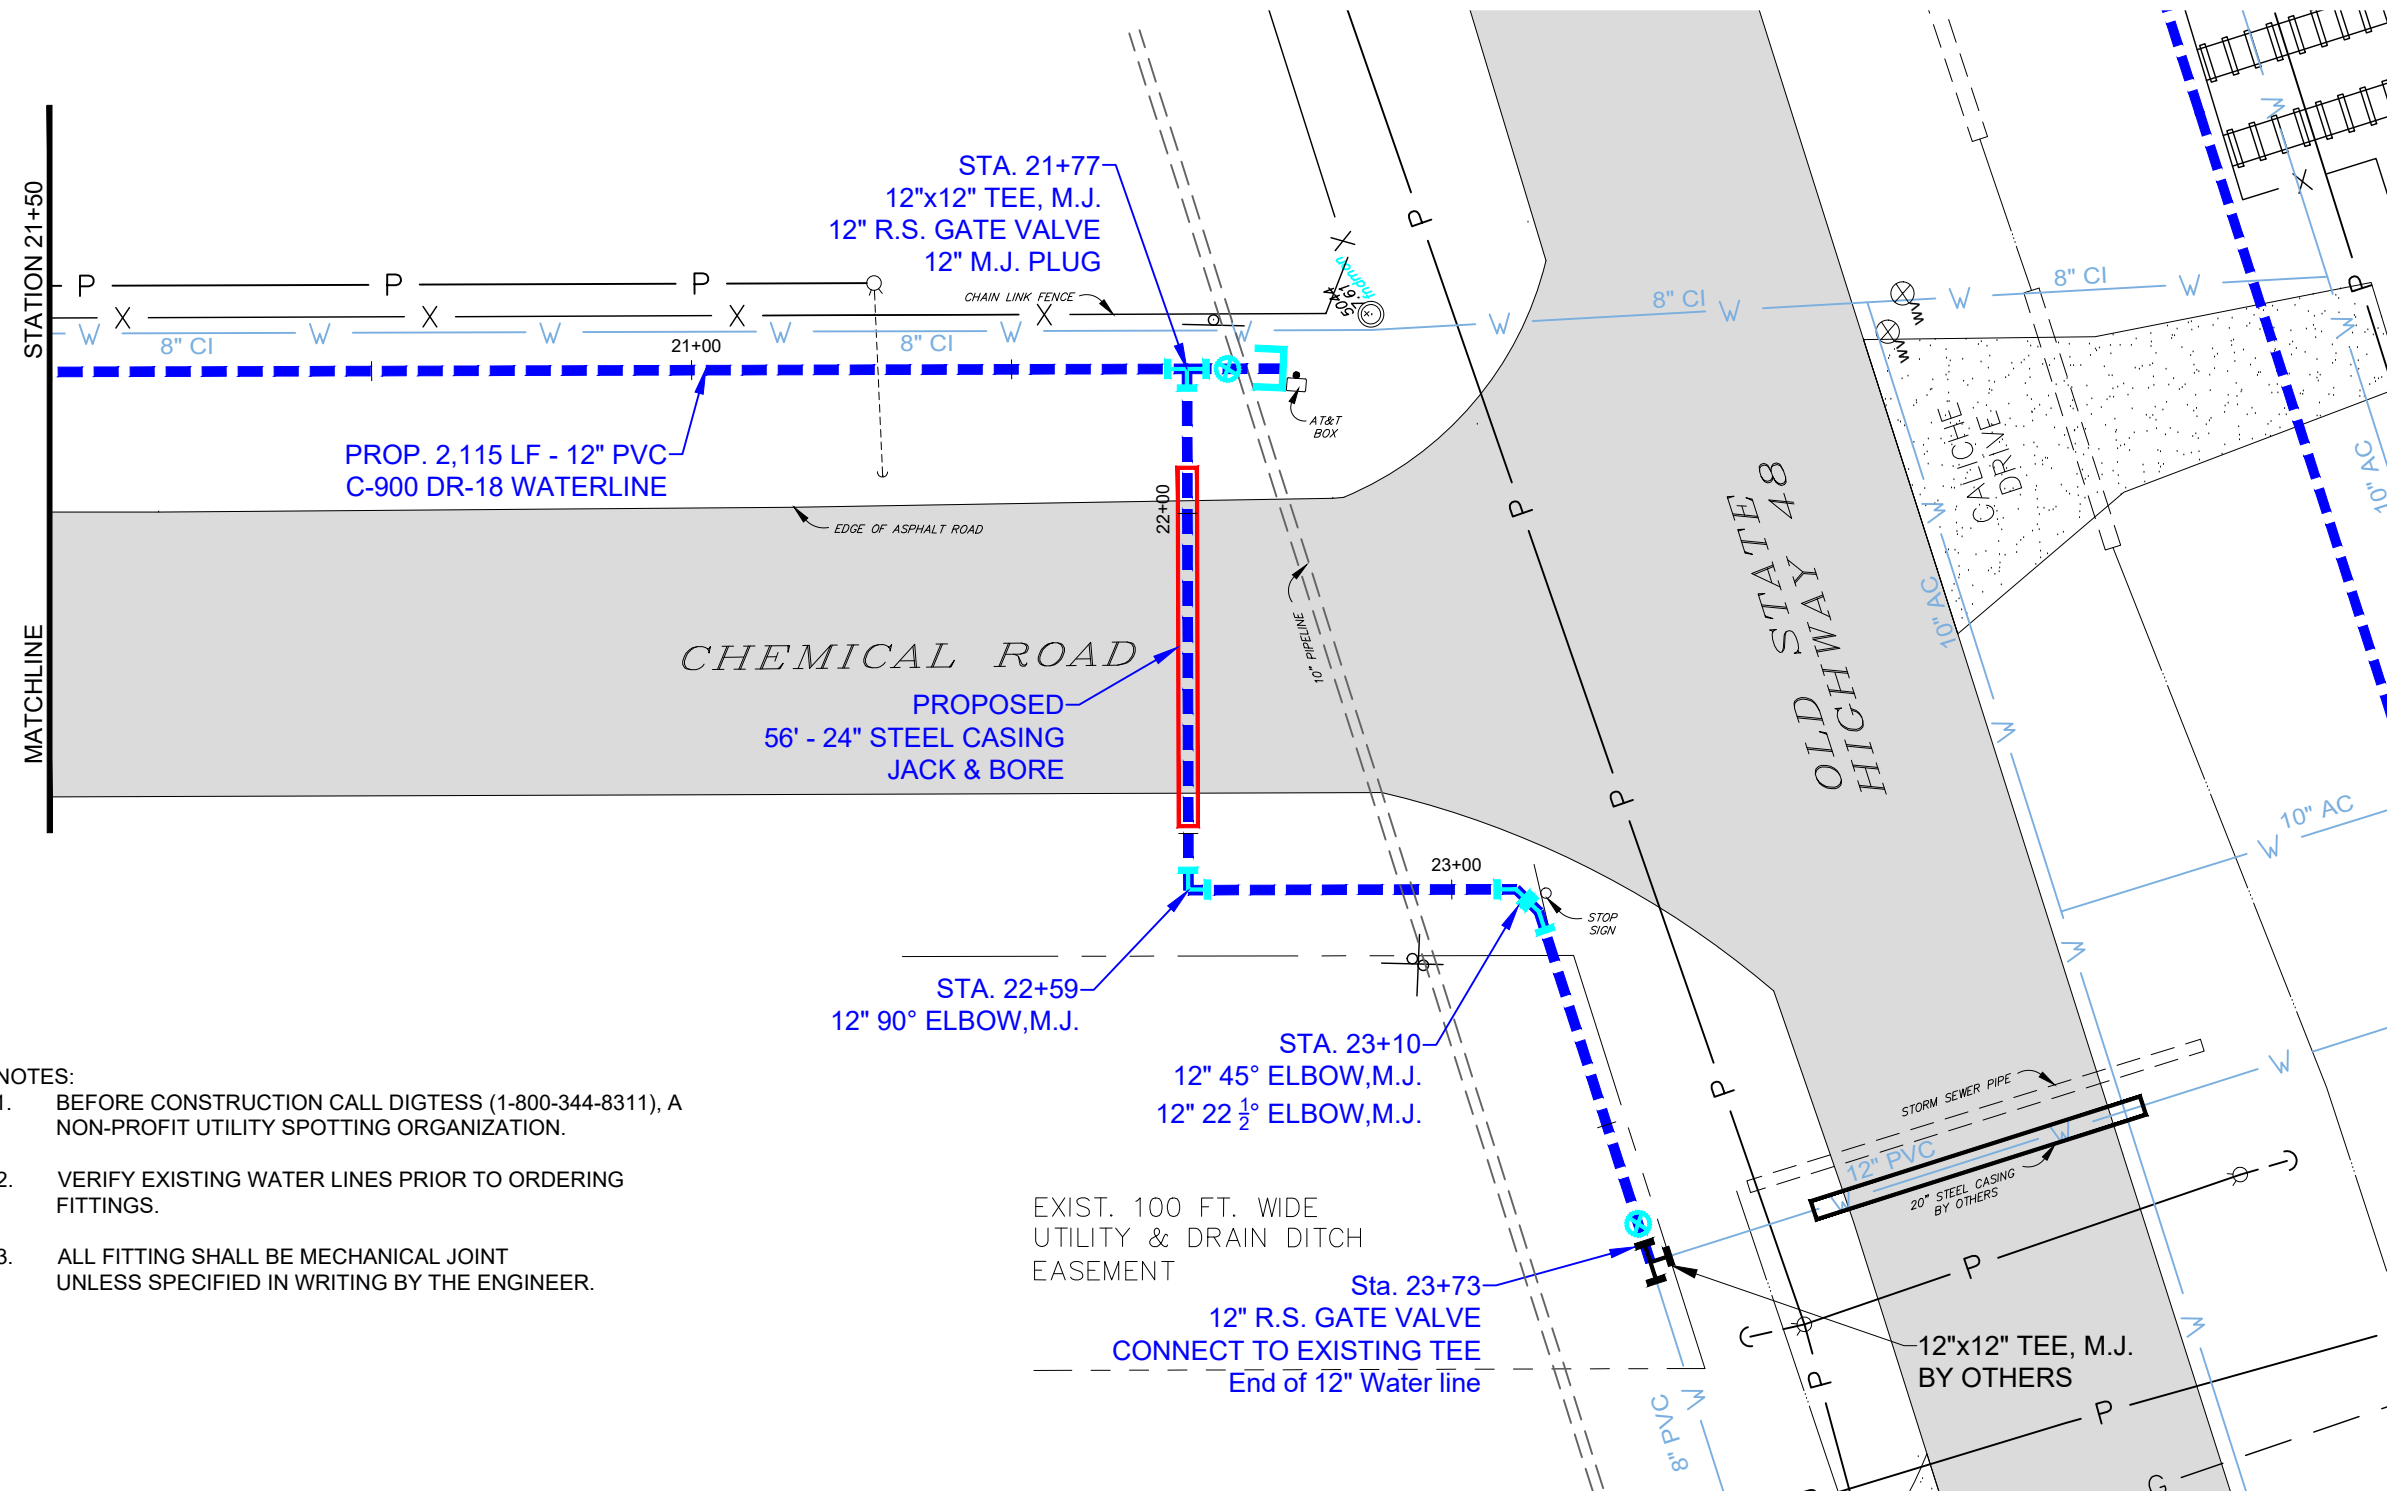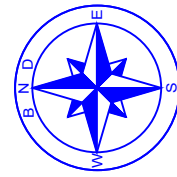

- NOTES:
1. BEFORE CONSTRUCTION CALL DIGTESS (1-800-344-8311), A NON-PROFIT UTILITY SPOTTING ORGANIZATION.
 2. VERIFY EXISTING WATER LINES PRIOR TO ORDERING FITTINGS.
 3. ALL FITTING SHALL BE MECHANICAL JOINT UNLESS SPECIFIED IN WRITING BY THE ENGINEER.

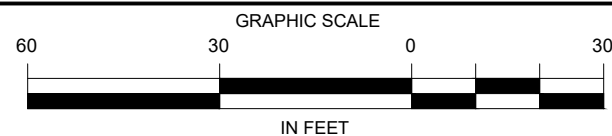

BROWNSVILLE NAVIGATION DISTRICT
ENGINEERING DEPARTMENT
BROWNSVILLE, TEXAS 78521
PHONE (956) 831-4592 1-800-378-5395
FAX (956) 831-6153
EMAIL achavez@portofbrownsville.com

DRAWN BY:	P.E.	APPROVED BY:	REVISION DATE:
DATE DRAWN:	June 2020		
CHECKED BY:	A. CHAVEZ II	DWG. NO.	
SCALE:	AS SHOWN	FILE NAME:	C:\MY DRAWINGS\62water\2020WATERLINESREPLACEMENT12in-Chemical.dwg

