




WATERLINE REPLACEMENT BORINGS

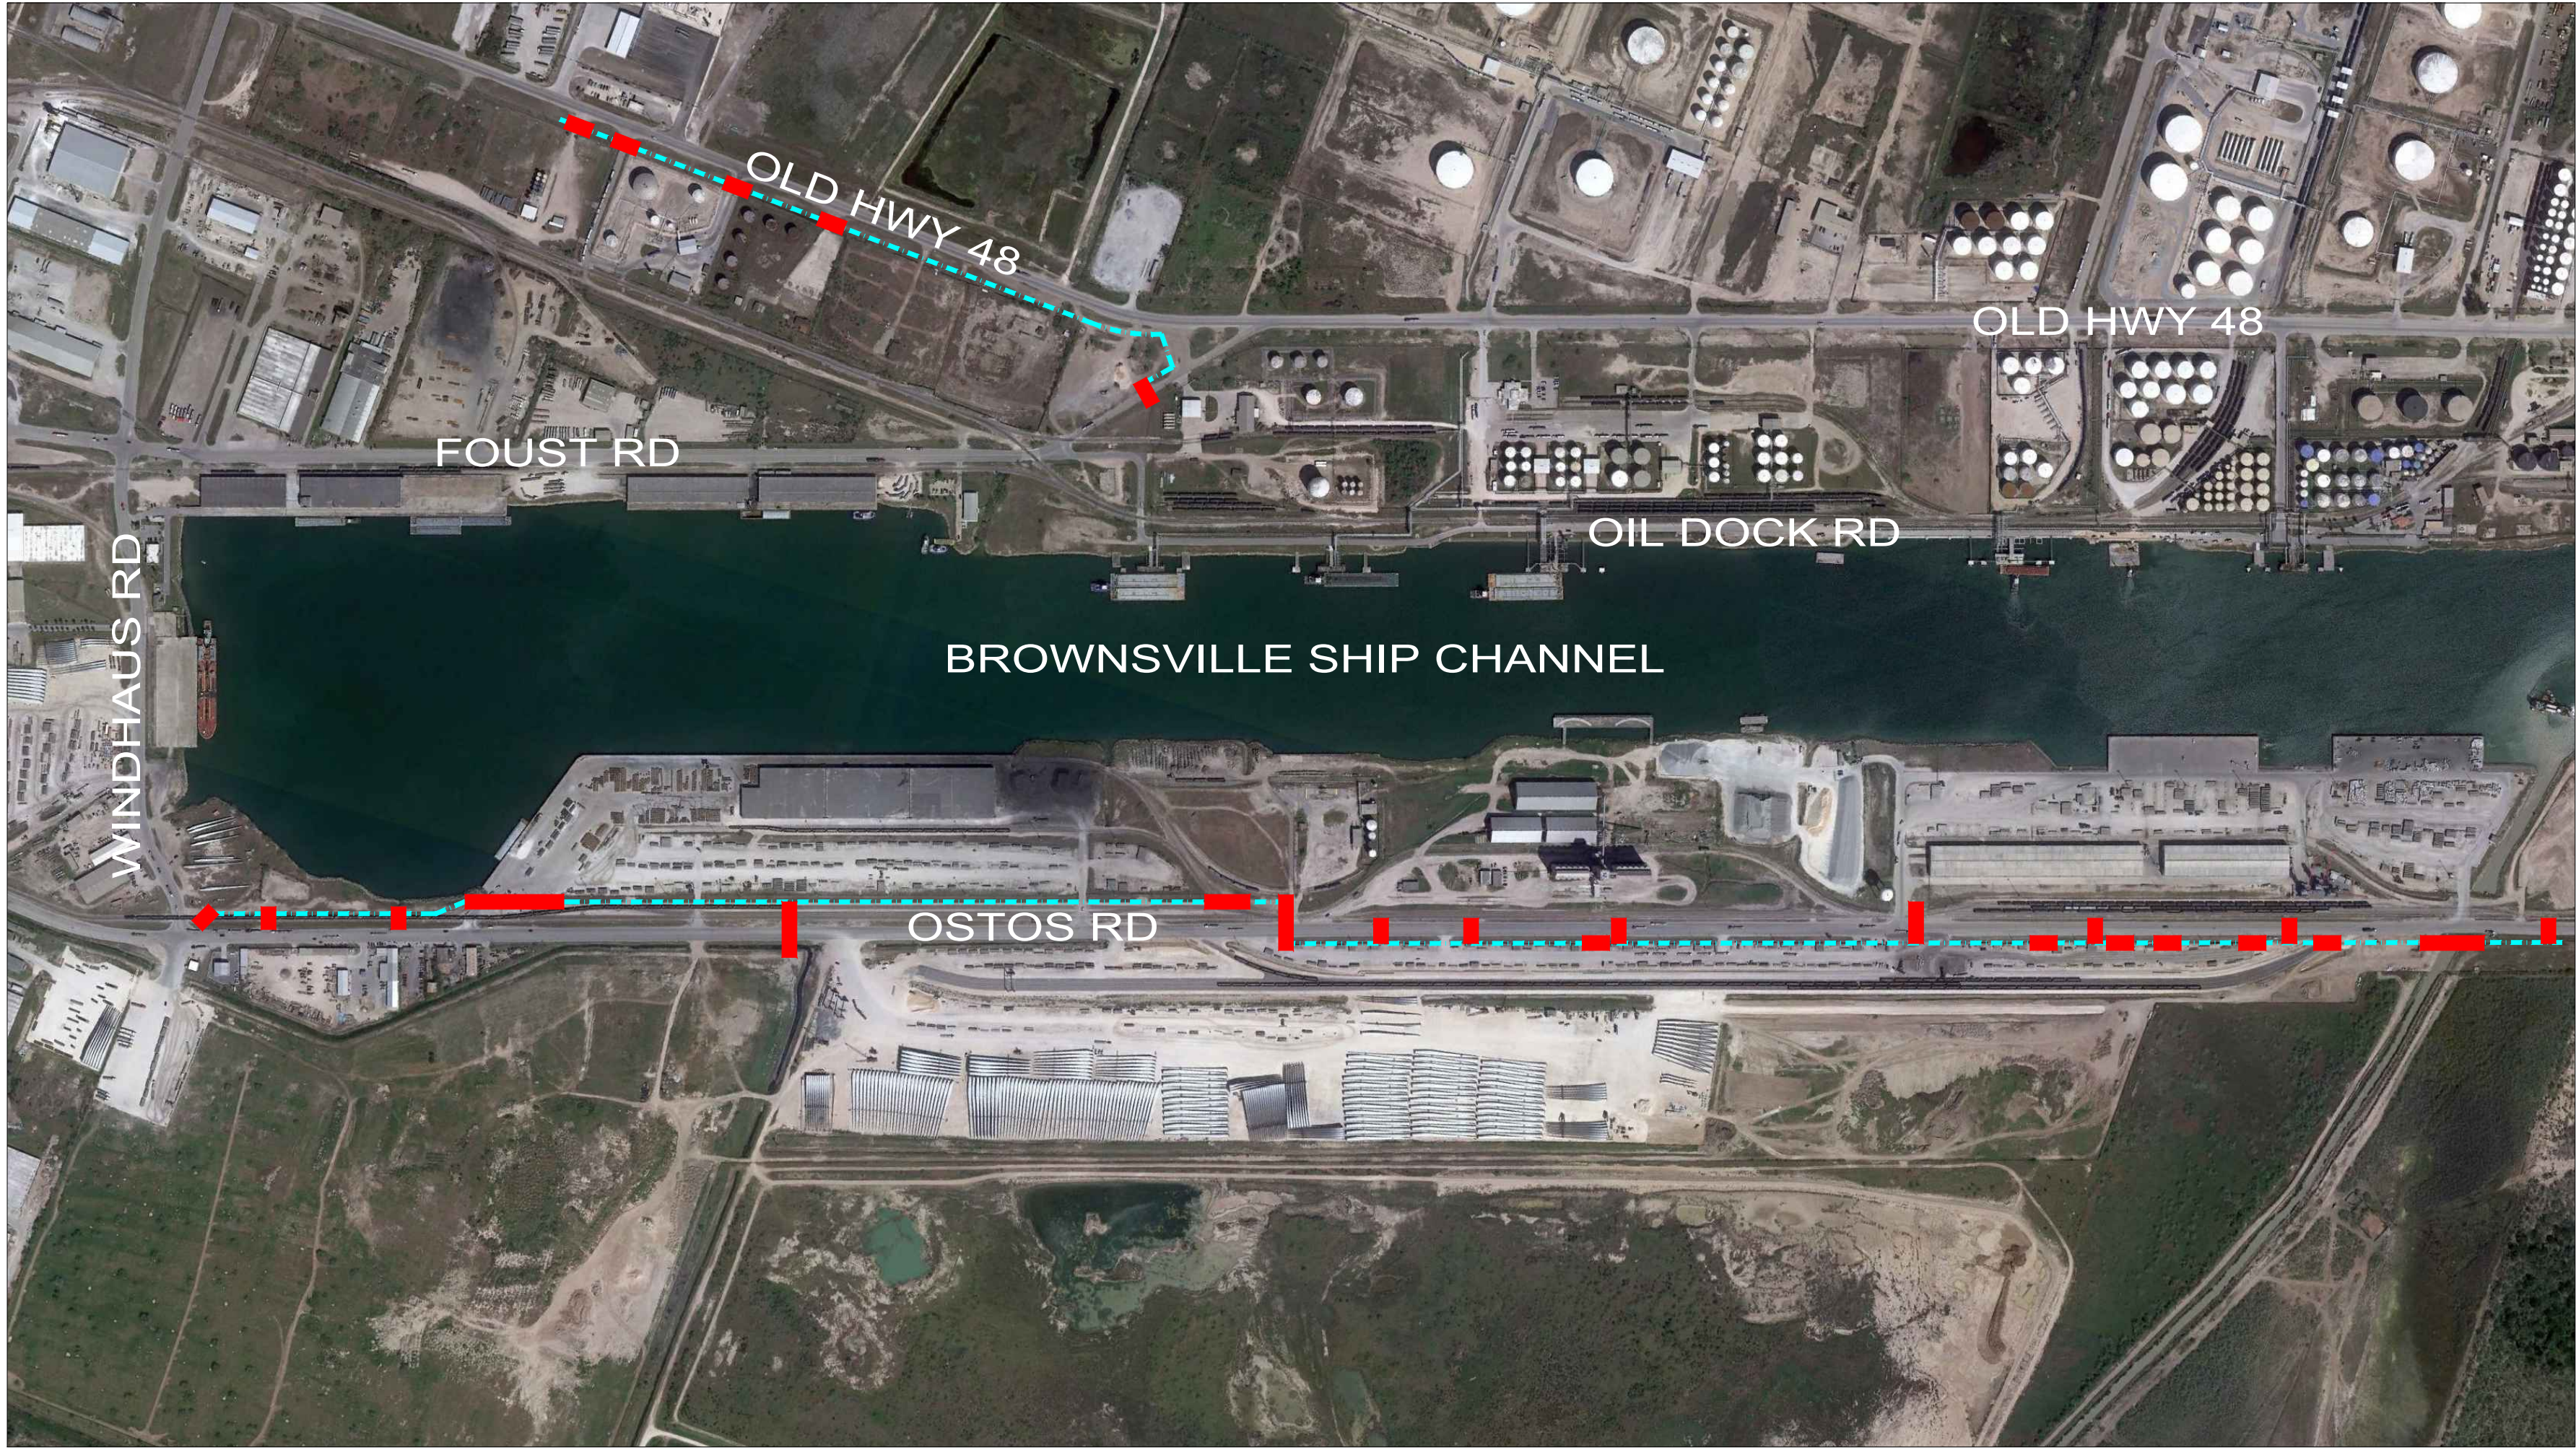

VICINITY MAP - NOT TO SCALE

INDEX

TITLE SHEET W/ MAP & INDEX.....	SHEET 1 OF 6
R.L. OSTOS ROAD BORE PLANS.....	SHEET 2-5 OF 6
OLD HIGHWAY 48 BORE PLANS	SHEET 6 OF 6

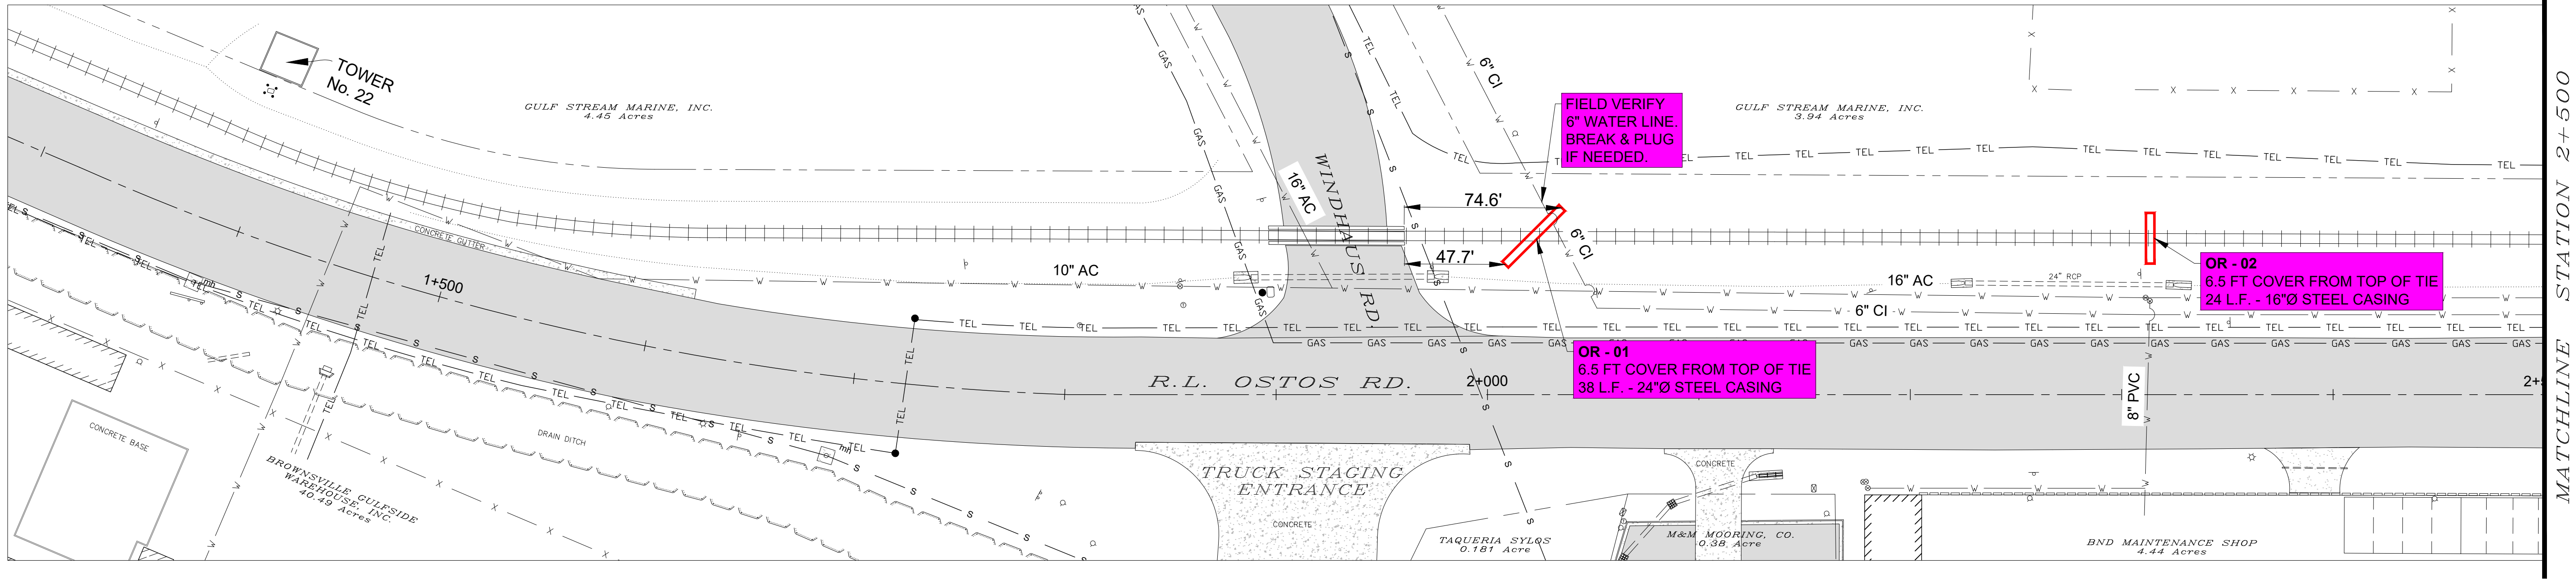
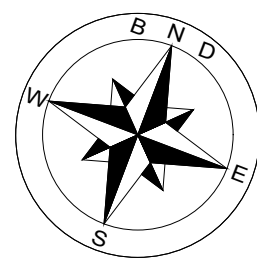


NOTES:
*FIELD VERIFY ALL EXISTING UTILITY LINES AND/OR OBSTRUCTIONS PRIOR TO CONSTRUCTION.

*UTILITY LINES SHOWN ARE APPROXIMATE BASED ON GROUND MARKINGS AND BND NOTES.



*BEFORE CONSTRUCTION, CALL "TEXAS 811" FOR UTILITY SPOTTING. (1-800-344-8377)

LEGEND			
	wv	w	Water valve & water line
	mh	s	Sanitary sewer line & manhole
	pp	p	Power pole & power line
	TEL	TEL	Telecommunication Pedestal & Line
	GAS	GAS	Gas Meter & Line
			Railroad spur
	X	X	Fence
			Ditch Center Line
			RCP & Conc. Culvert
			Light Pole
			Sign
			Railroad Switch
			AT&T Route Marker
	wm		Water meter
			High Bank

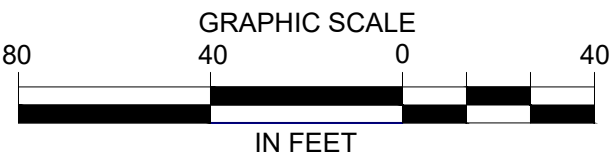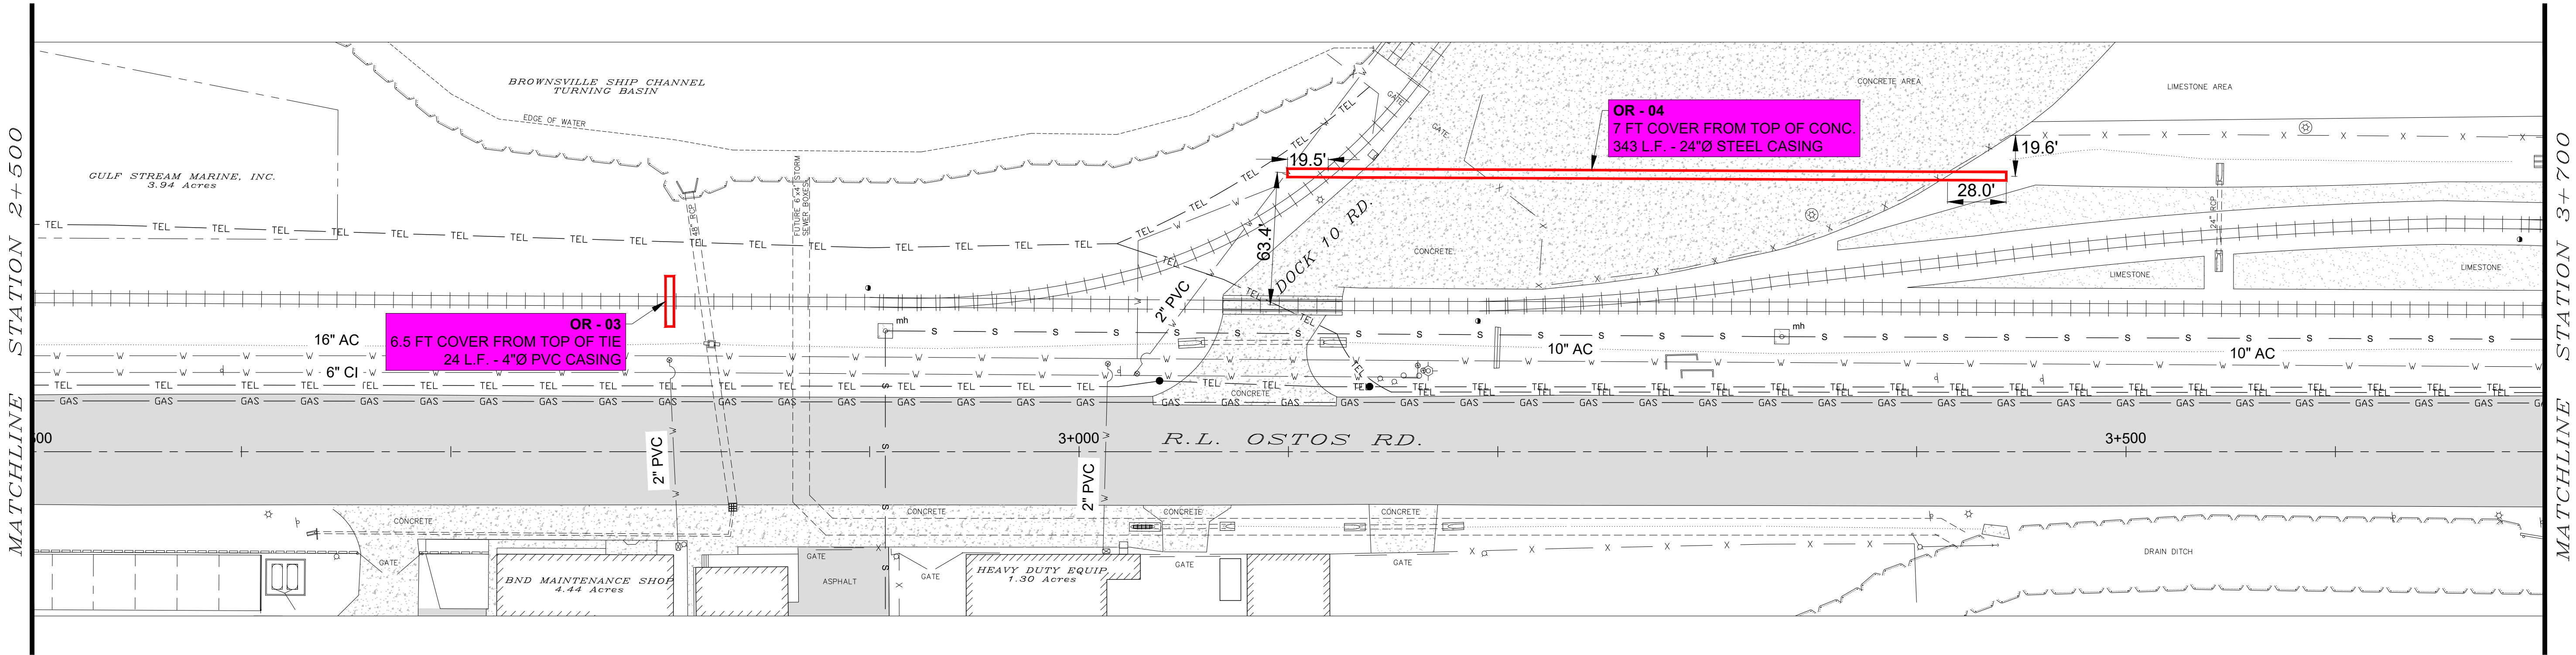

BROWNSVILLE NAVIGATION DISTRICT
ENGINEERING DEPARTMENT
BROWNSVILLE, TEXAS 78521
PHONE (956) 831-4592 1-800-378-5395
FAX (956) 831-6153
EMAIL achavez@portofbrownsville.com

DRAWN BY : P.E.	APPROVED BY :
DATE DRAWN : MARCH 31, 2022	REVISION DATE : JANUARY 31, 2023
CHECKED BY : A. CHAVEZ II	DWG NO.
SCALE : AS SHOWN	FILE NAME : C:\MYDRAWINGS\622022\OstosRd-Waterline_BORINGS.dwg

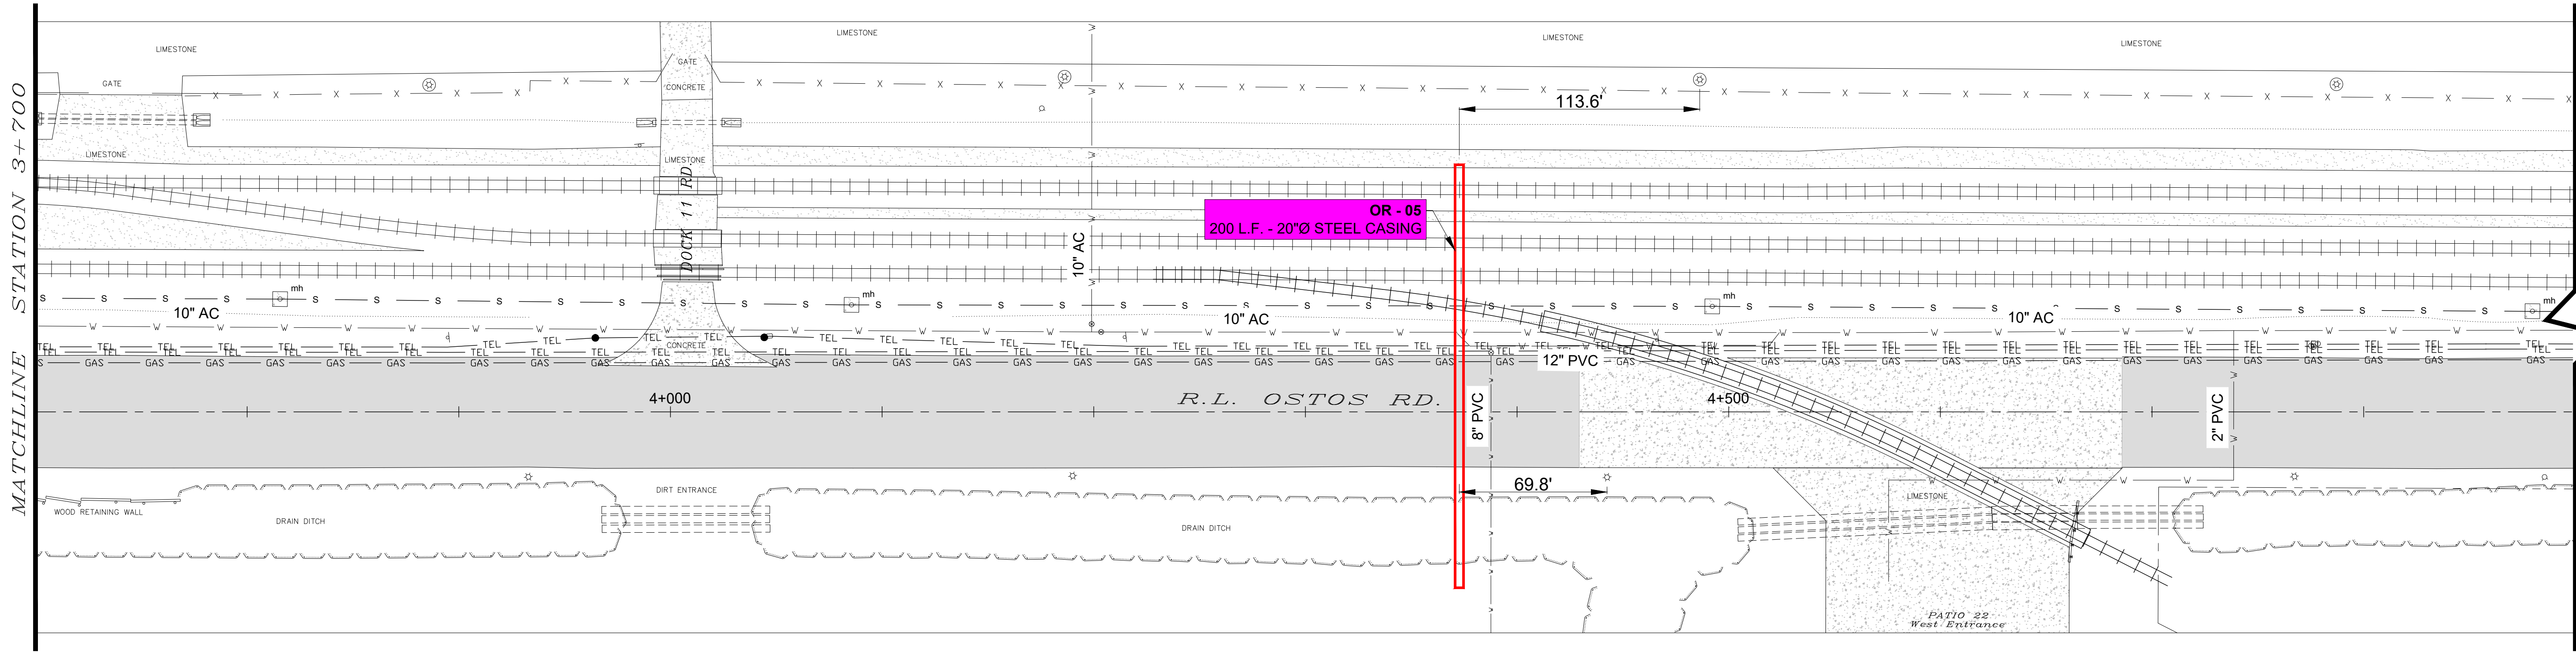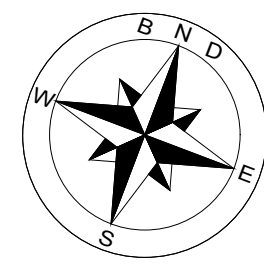

NOTES:



*FIELD VERIFY ALL EXISTING UTILITY LINES AND/OR OBSTRUCTIONS PRIOR TO CONSTRUCTION.

*UTILITY LINES SHOWN ARE APPROXIMATE BASED ON GROUND MARKINGS AND BND NOTES.


*BEFORE CONSTRUCTION, CALL "TEXAS 811" FOR UTILITY SPOTTING. (1-800-344-8377)

LEGEND



	w	Water valve & water line		RCP & Conc. Culvert
	s	Sanitary sewer line & manhole		Light Pole
	p	Power pole & power line		Sign
	TEL	Telecommunication Pedestal & Line		Railroad Switch
	GAS	Gas Meter & Line		AT&T Route Marker
		Railroad spur		Water meter
	X	Fence		High Bank
		Ditch Center Line		

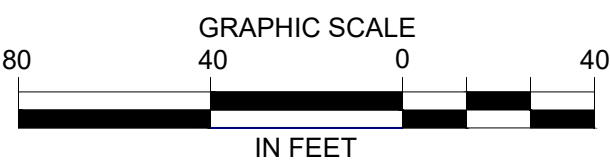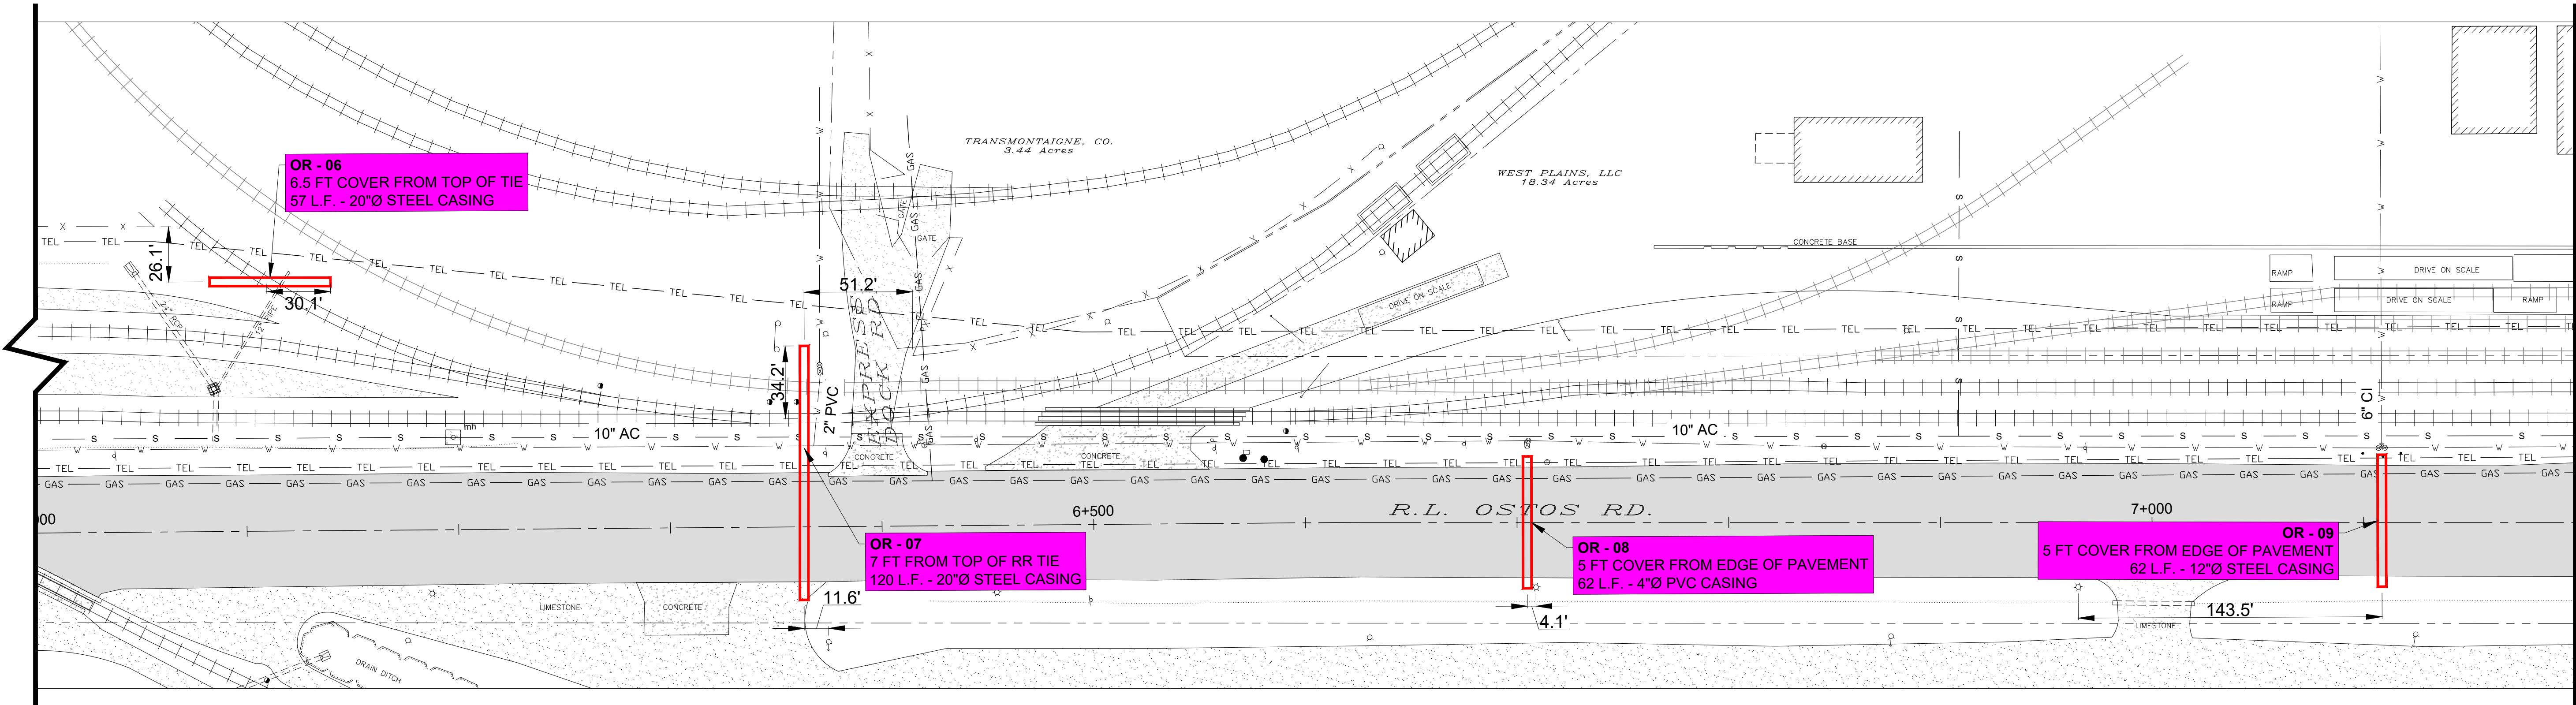


BROWNSVILLE NAVIGATION DISTRICT
ENGINEERING DEPARTMENT
BROWNSVILLE, TEXAS 78521
PHONE (956) 831-4592 1-800-378-5395
FAX (956) 831-6153
EMAIL achavez@portofbrownsville.com

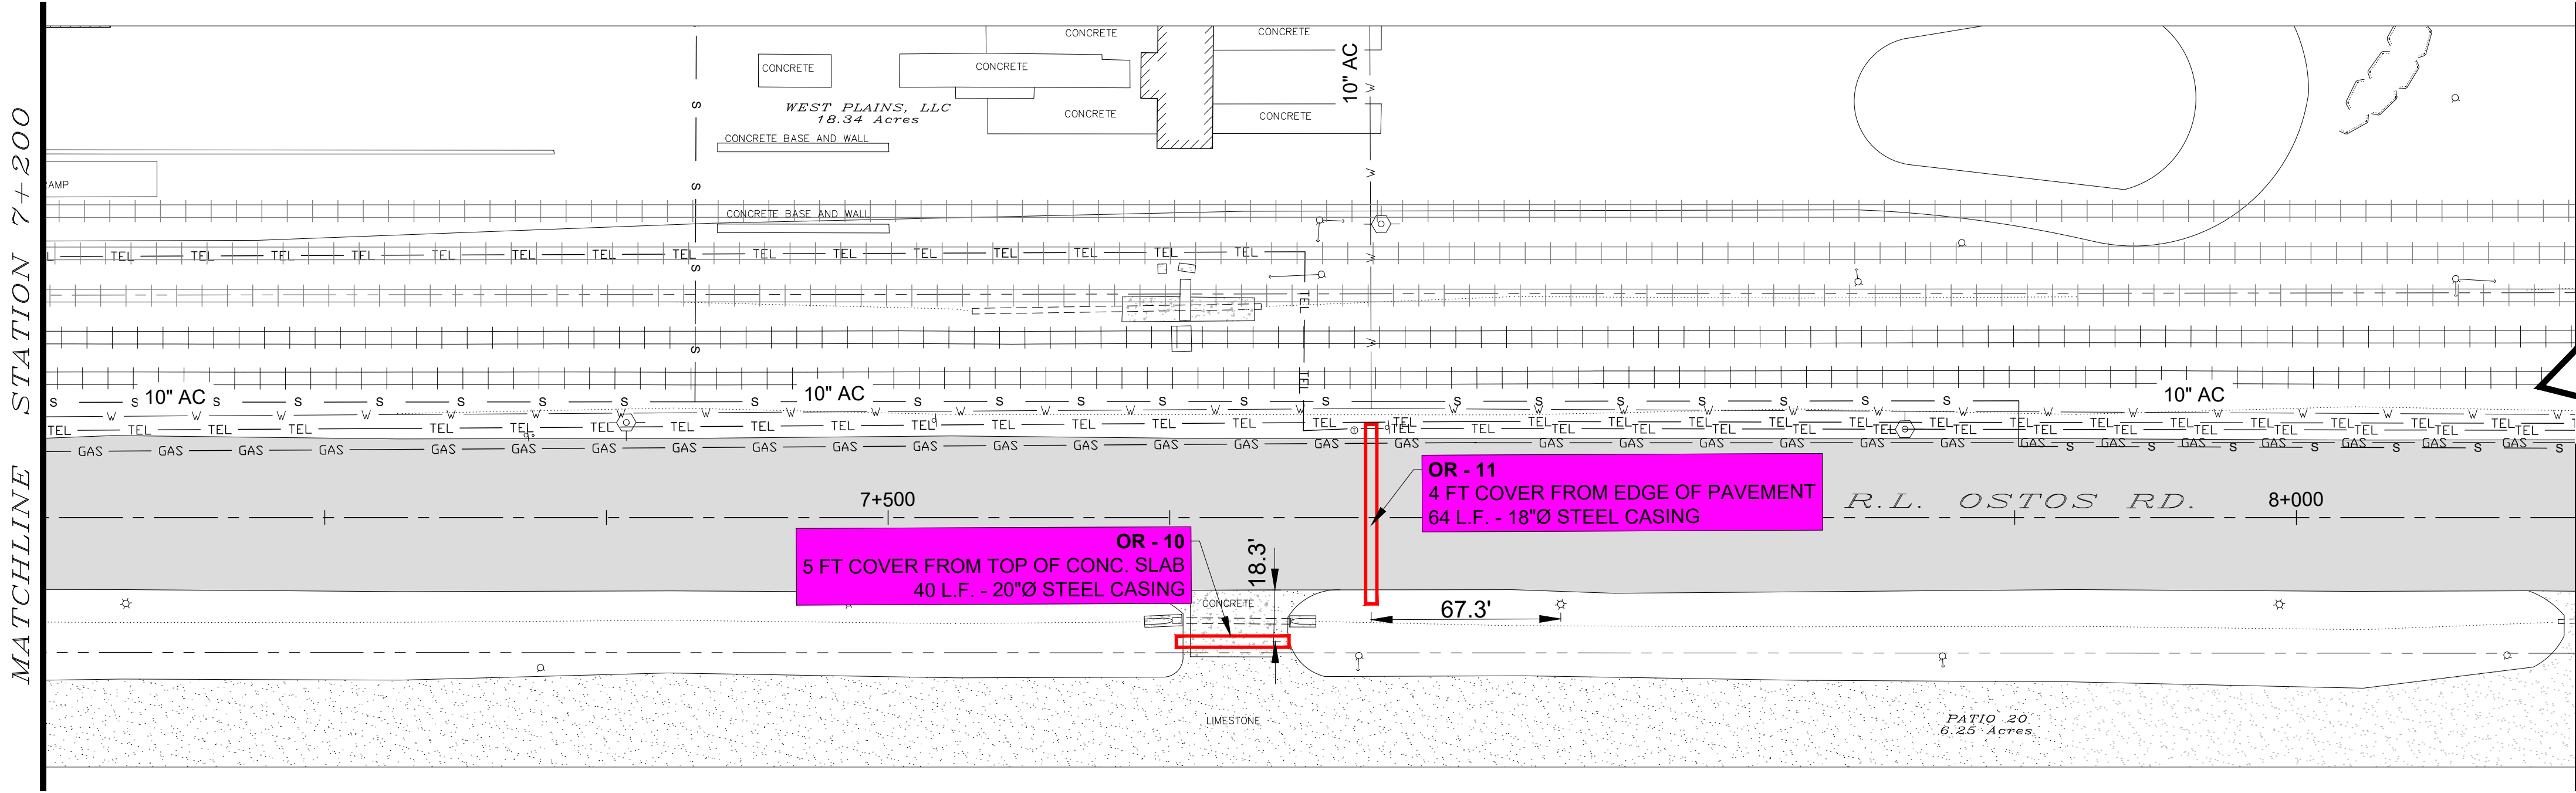

NOTES:
*FIELD VERIFY ALL EXISTING UTILITY LINES AND/OR OBSTRUCTIONS PRIOR TO CONSTRUCTION.
*UTILITY LINES SHOWN ARE APPROXIMATE BASED ON GROUND MARKINGS AND BND NOTES.
*BEFORE CONSTRUCTION, CALL "TEXAS 811" FOR UTILITY SPOTTING. (1-800-344-8377)

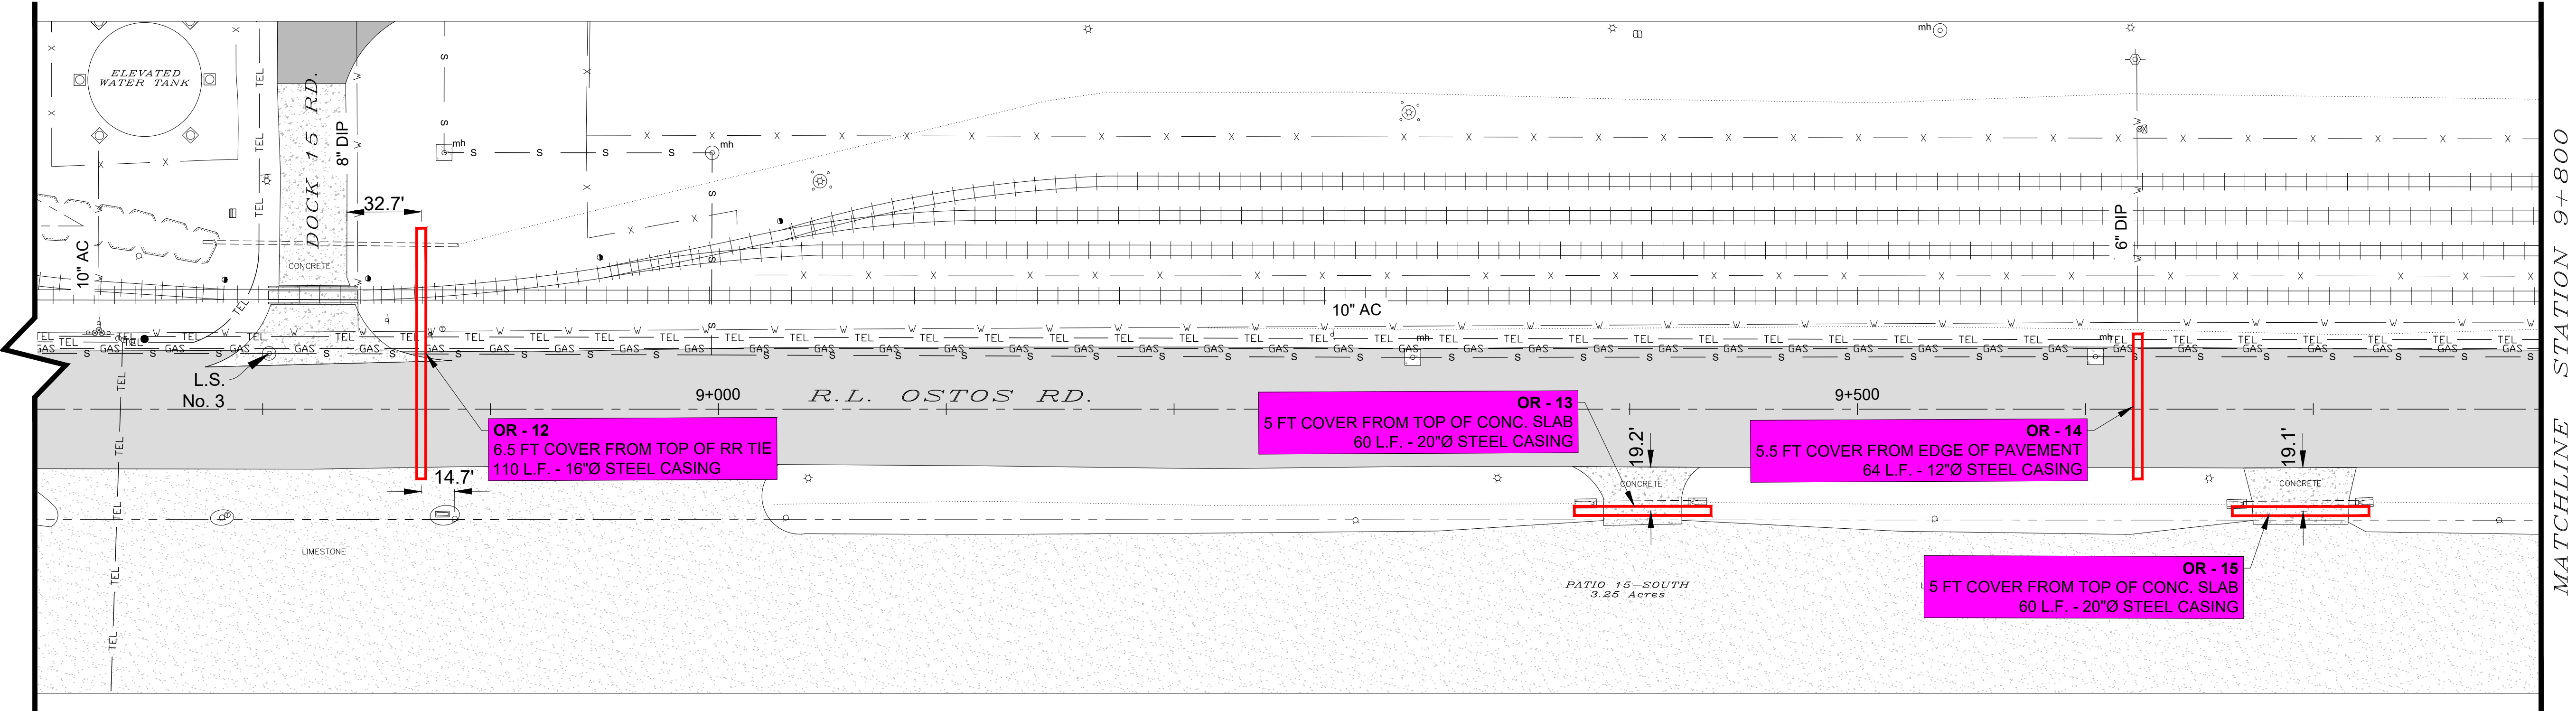
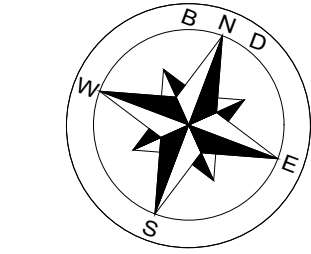


LEGEND		
	wv	W
	mh	S
	PP	P
	TEL	TEL
	GAS	GAS
	X	X
		RCP & Conc. Culvert
		Light Pole
		Sign
		Railroad Switch
		AT&T Route Marker
	wm	Water meter
		High Bank

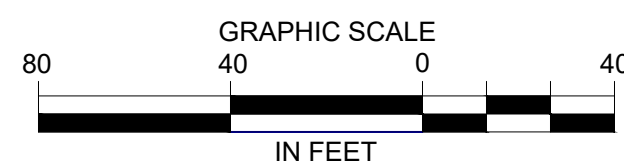

BROWNSVILLE NAVIGATION DISTRICT
ENGINEERING DEPARTMENT
BROWNSVILLE, TEXAS 78521
PHONE (956) 831-4592 1-800-378-5395
FAX (956) 831-6153
EMAIL achavez@portofbrownsville.com


DRAWN BY : P.E.	APPROVED BY :
DATE DRAWN : MARCH 31, 2022	REVISION DATE : JANUARY 31, 2023
CHECKED BY : A. CHAVEZ II	DWG. NO.
SCALE : AS SHOWN	FILE NAME : C:\MYDRAWINGS\622022\OstosRd-Waterline_BORES.dwg

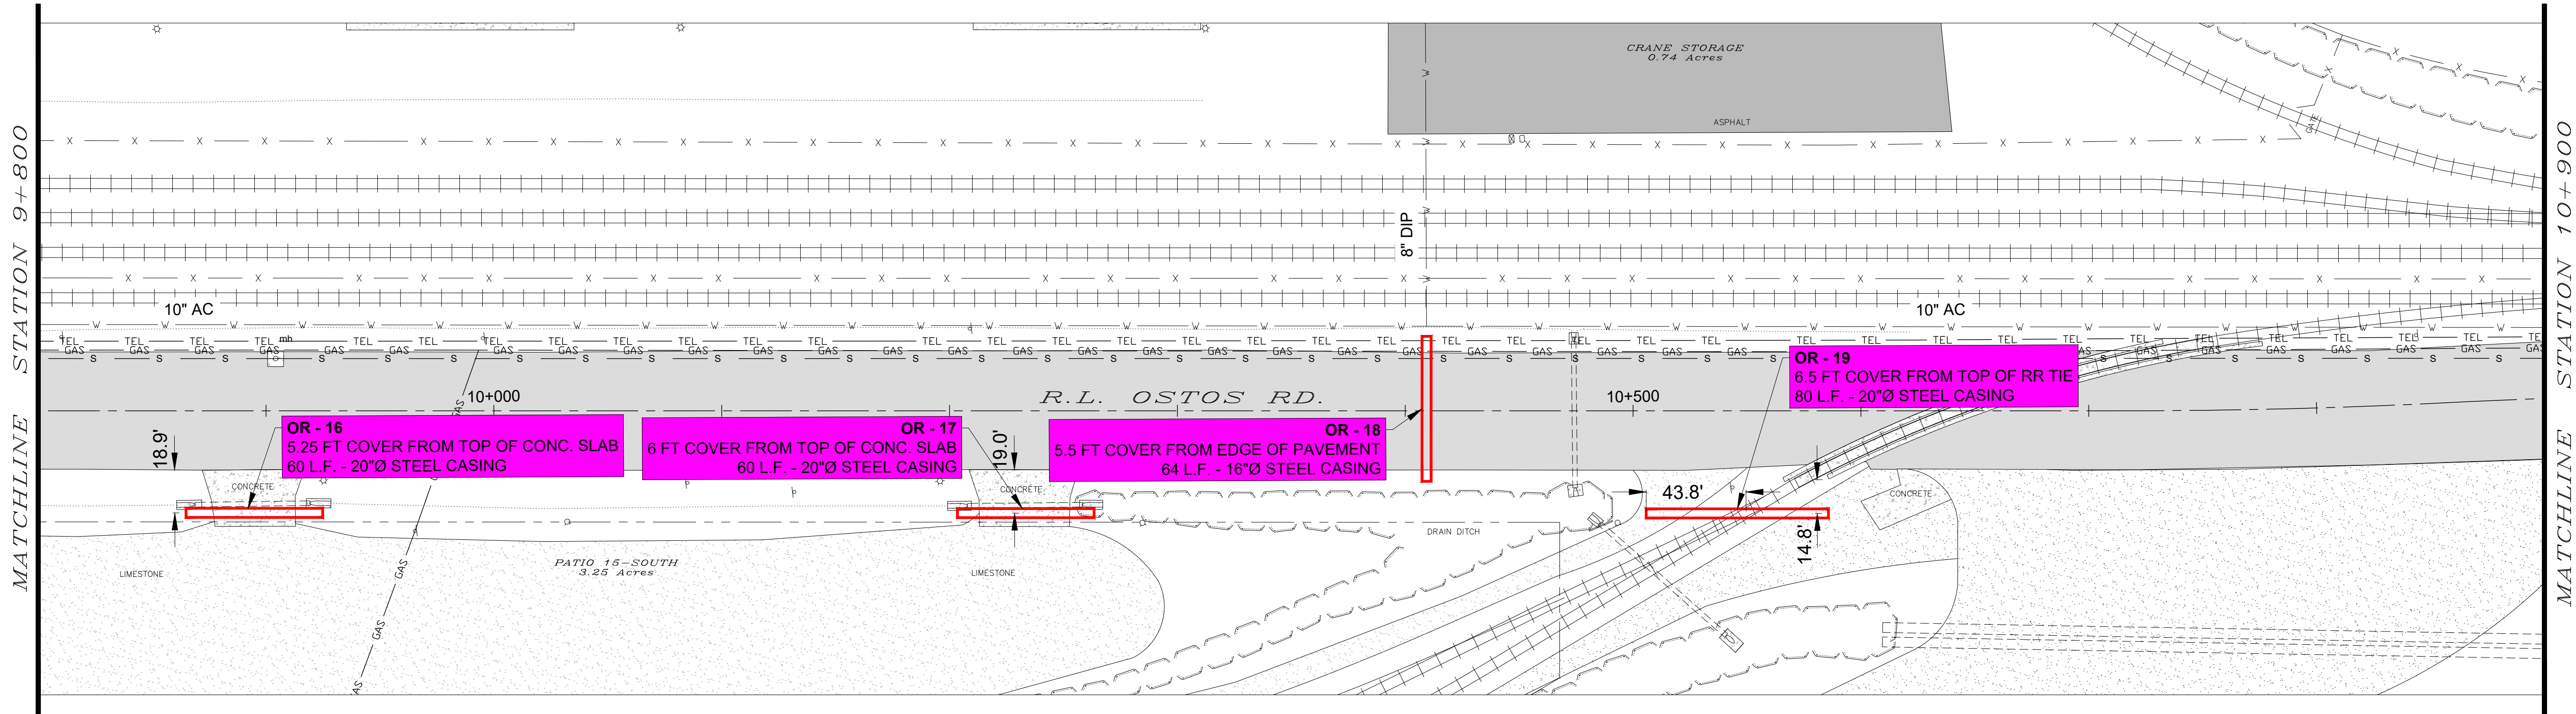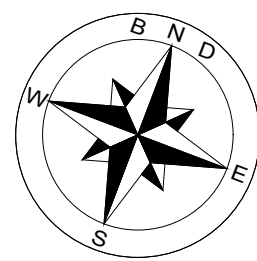

NOTES:
*FIELD VERIFY ALL EXISTING UTILITY LINES AND/OR OBSTRUCTIONS PRIOR TO CONSTRUCTION.


*UTILITY LINES SHOWN ARE APPROXIMATE BASED ON GROUND MARKINGS AND BND NOTES.

*BEFORE CONSTRUCTION, CALL "TEXAS 811" FOR UTILITY SPOTTING. (1-800-344-8377)

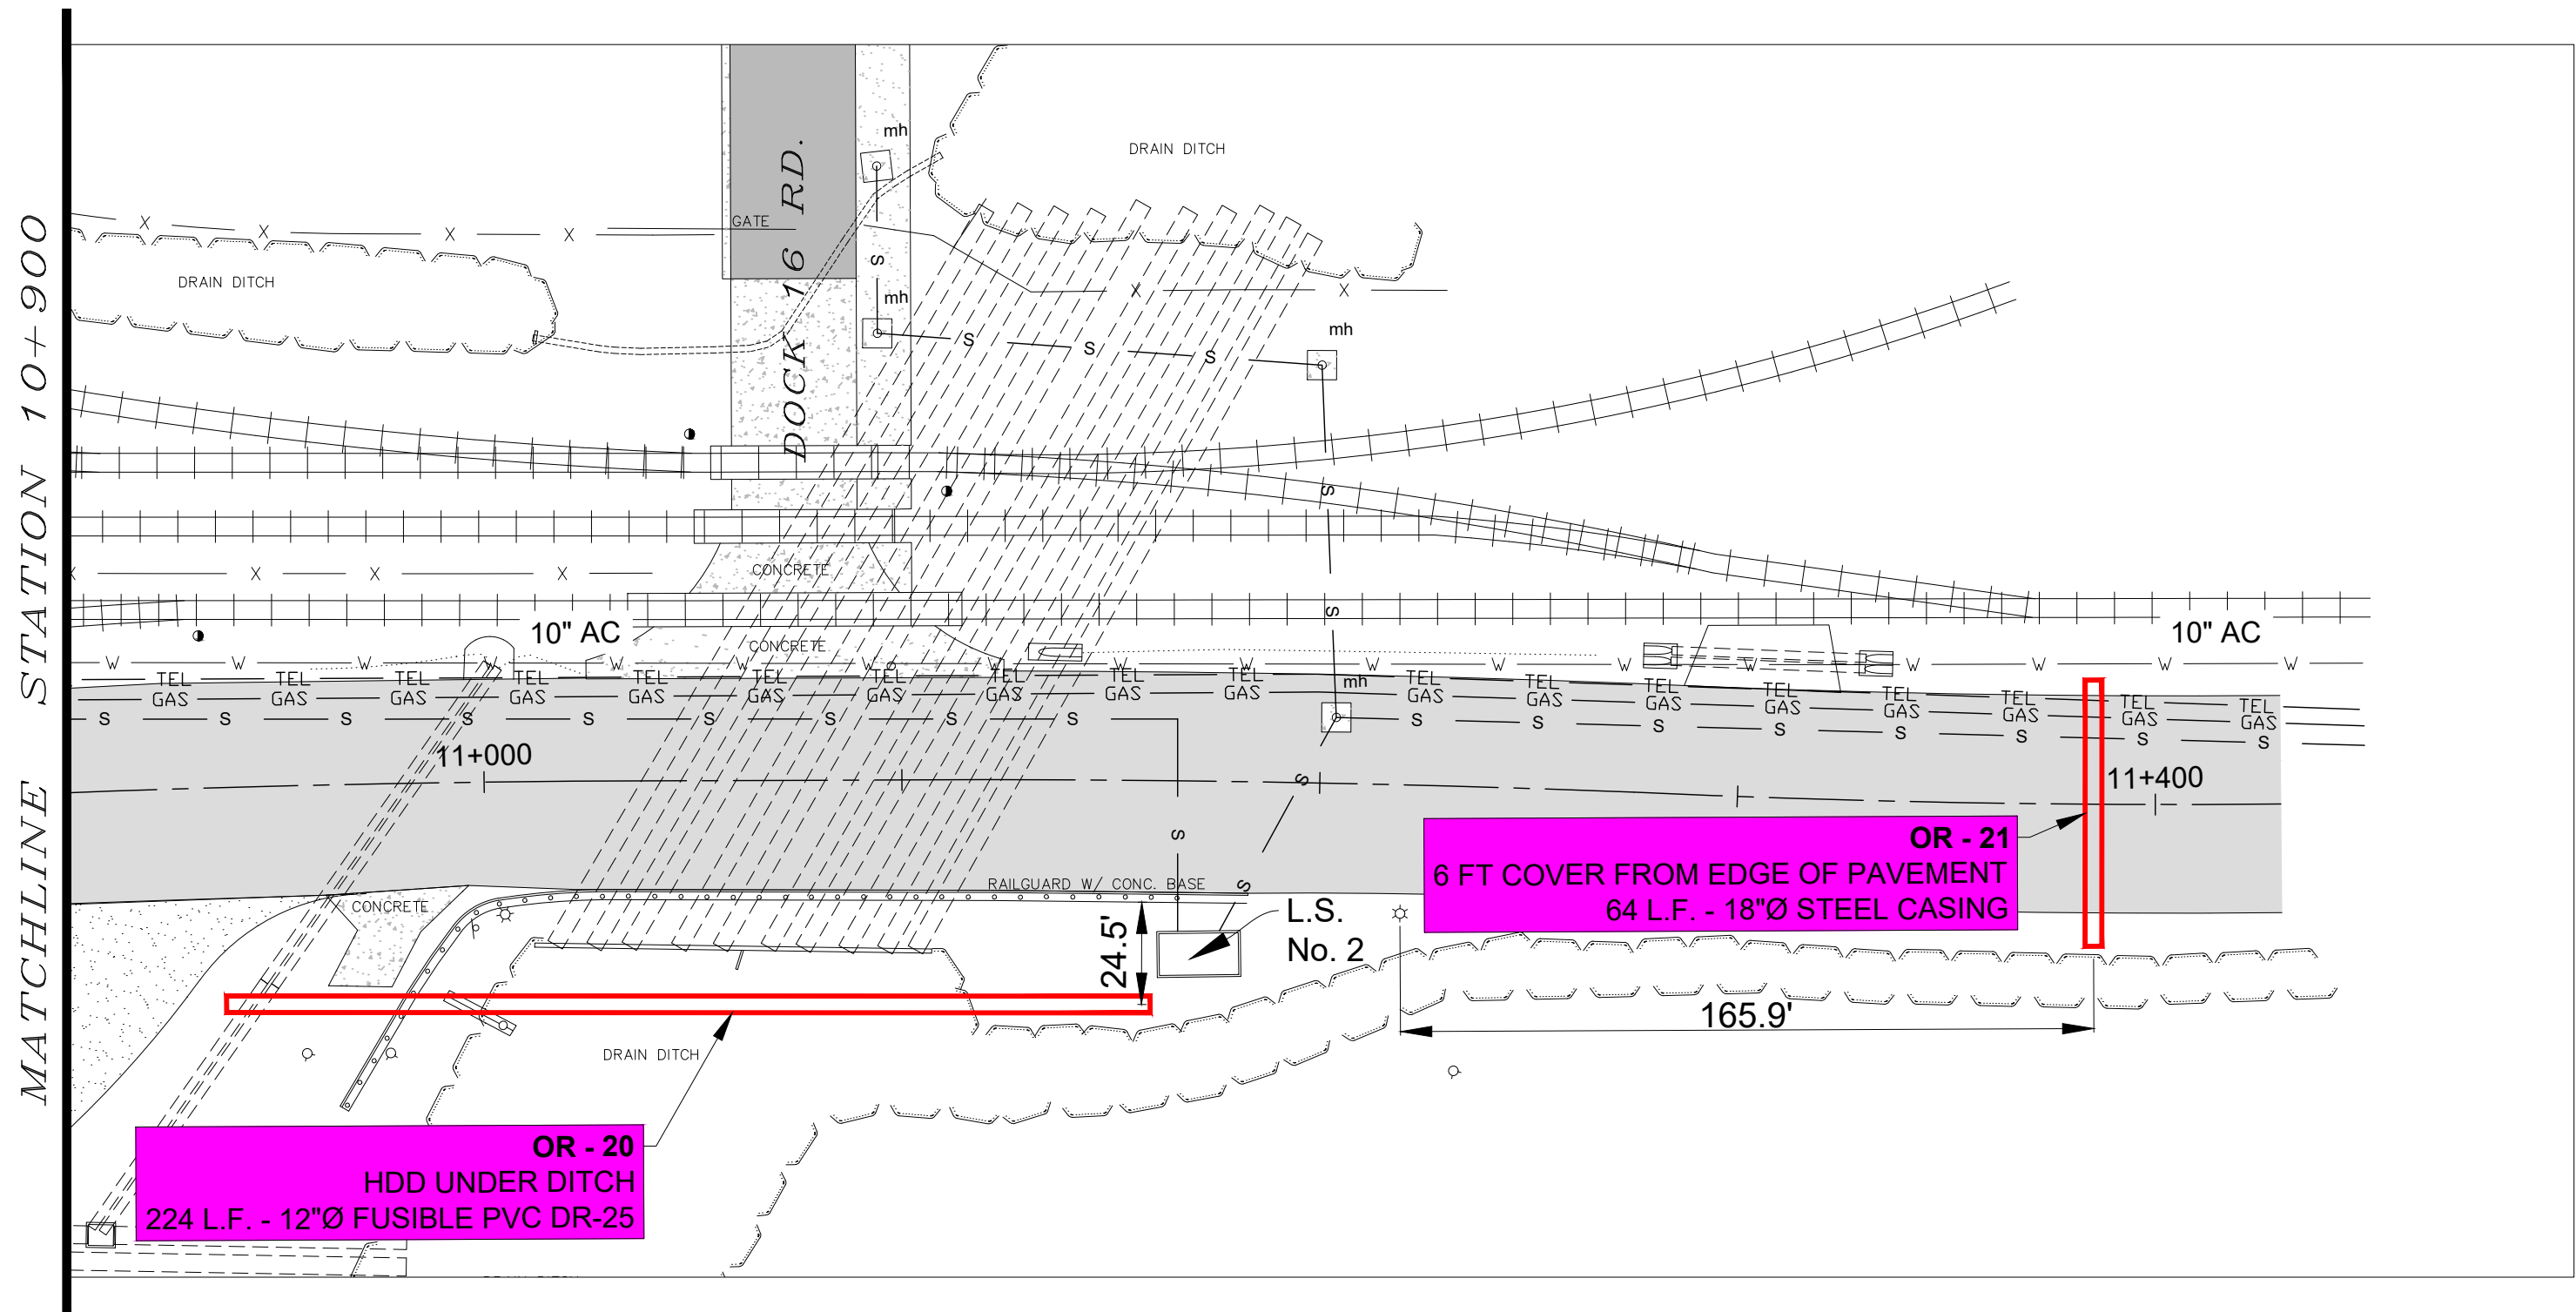


LEGEND

	wv	w	Water valve & water line		RCP & Conc. Culvert
	mh	s	Sanitary sewer line & manhole		Light Pole
	pp	p	Power pole & power line		Sign
	TEL	TEL	Telecommunication Pedestal & Line		Railroad Switch
	GAS	GAS	Gas Meter & Line		AT&T Route Marker
			Railroad spur		Water meter
	x	x	Fence		High Bank
			Ditch Center Line		

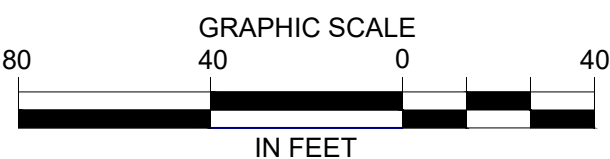

BROWNSVILLE NAVIGATION DISTRICT
ENGINEERING DEPARTMENT
BROWNSVILLE, TEXAS 78521
PHONE (956) 831-4592 1-800-378-5395
FAX (956) 831-6153
EMAIL achavez@portofbrownsville.com

DRAWN BY : P.E.	APPROVED BY :
DATE DRAWN : MARCH 31, 2022	REVISION DATE : JANUARY 31, 2023
CHECKED BY : A. CHAVEZ II	DWG. NO.
SCALE : AS SHOWN	FILE NAME : C:\MYDRAWINGS\622022\OstosRd-Waterline_BORINGS.dwg

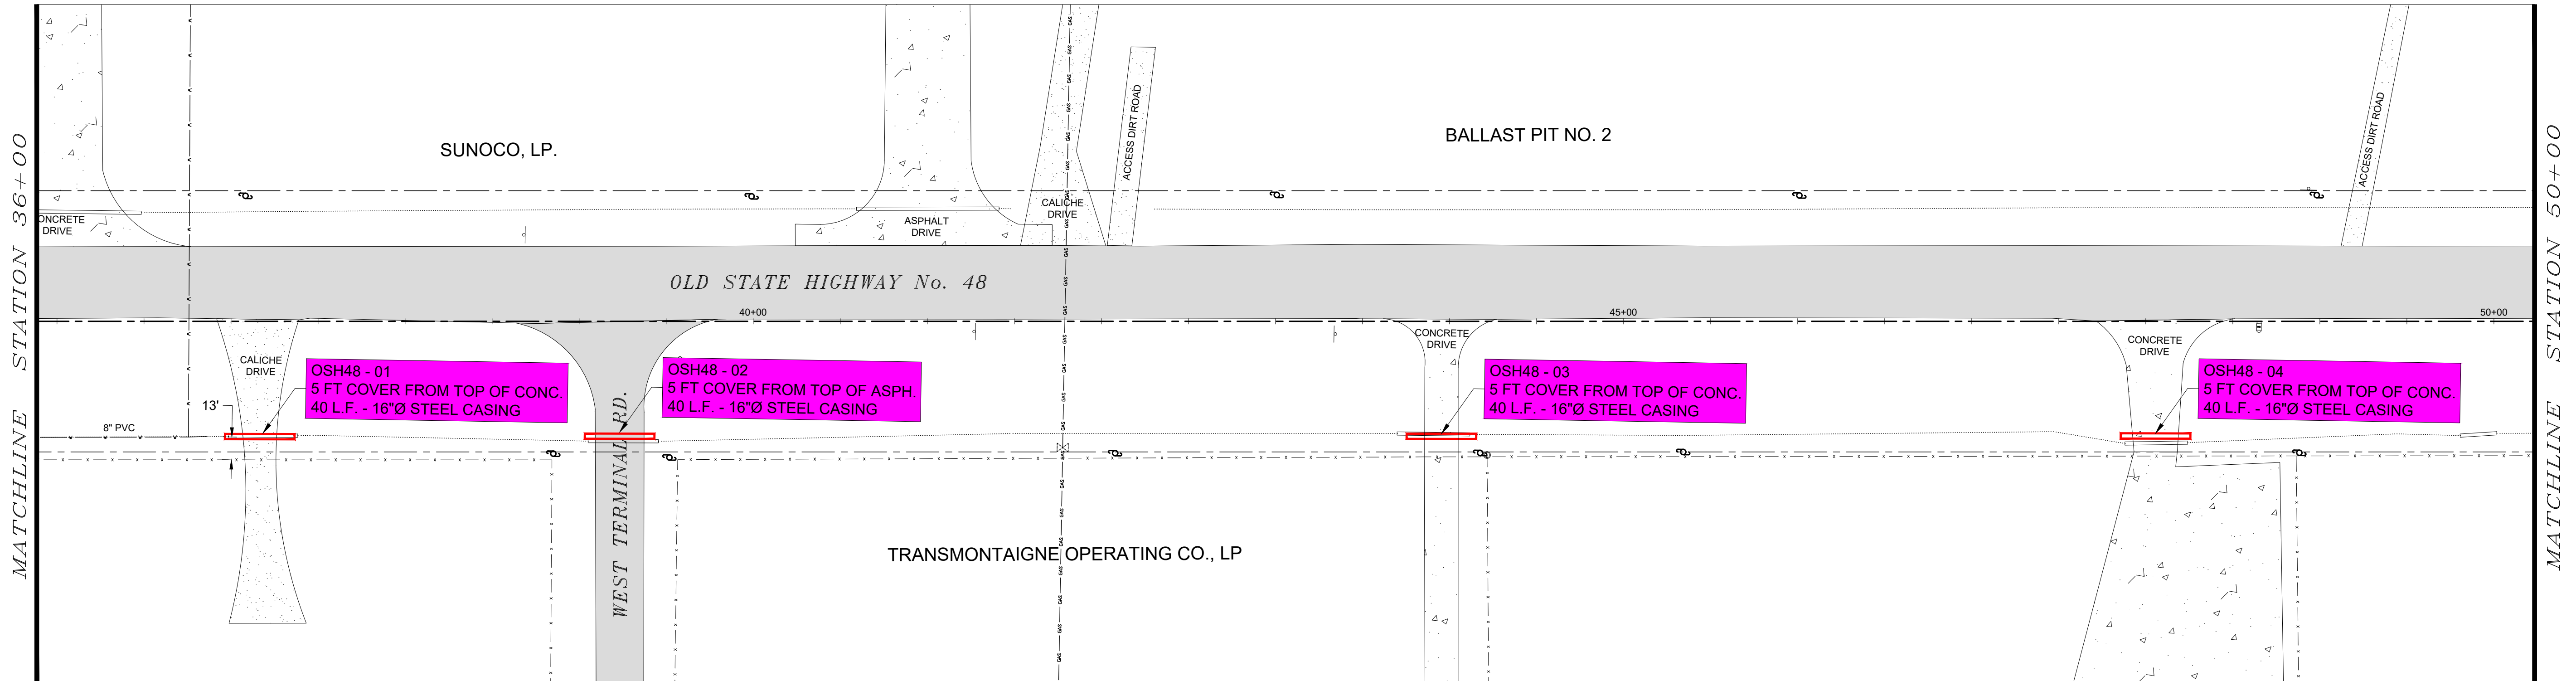




NOTES:

*FIELD VERIFY ALL EXISTING UTILITY LINES AND/OR OBSTRUCTIONS PRIOR TO CONSTRUCTION.

*UTILITY LINES SHOWN ARE APPROXIMATE BASED ON GROUND MARKINGS AND BND NOTES.

*BEFORE CONSTRUCTION, CALL "TEXAS 811" FOR UTILITY SPOTTING. (1-800-344-8377)

- | | | | |
|---|-----------------------|-----------|--------------------|
| ⊗ | WATER METER | --- | EXISTING WATERLINE |
| ⊗ | WATER VALVE | --- | PROPOSED WATERLINE |
| ⊗ | SIGN | -x-x- | FENCE LINE |
| ⊗ | POWER POLE | -GAC-GAC- | GAS LINE |
| ⊗ | POWER POLE W/ GUYWIRE | --- | R.O.W. |
| | | --- | ROADSIDE DITCH |

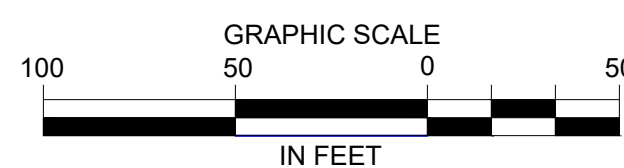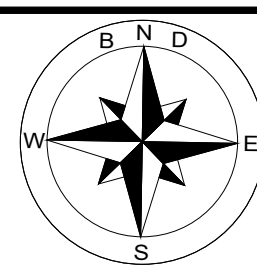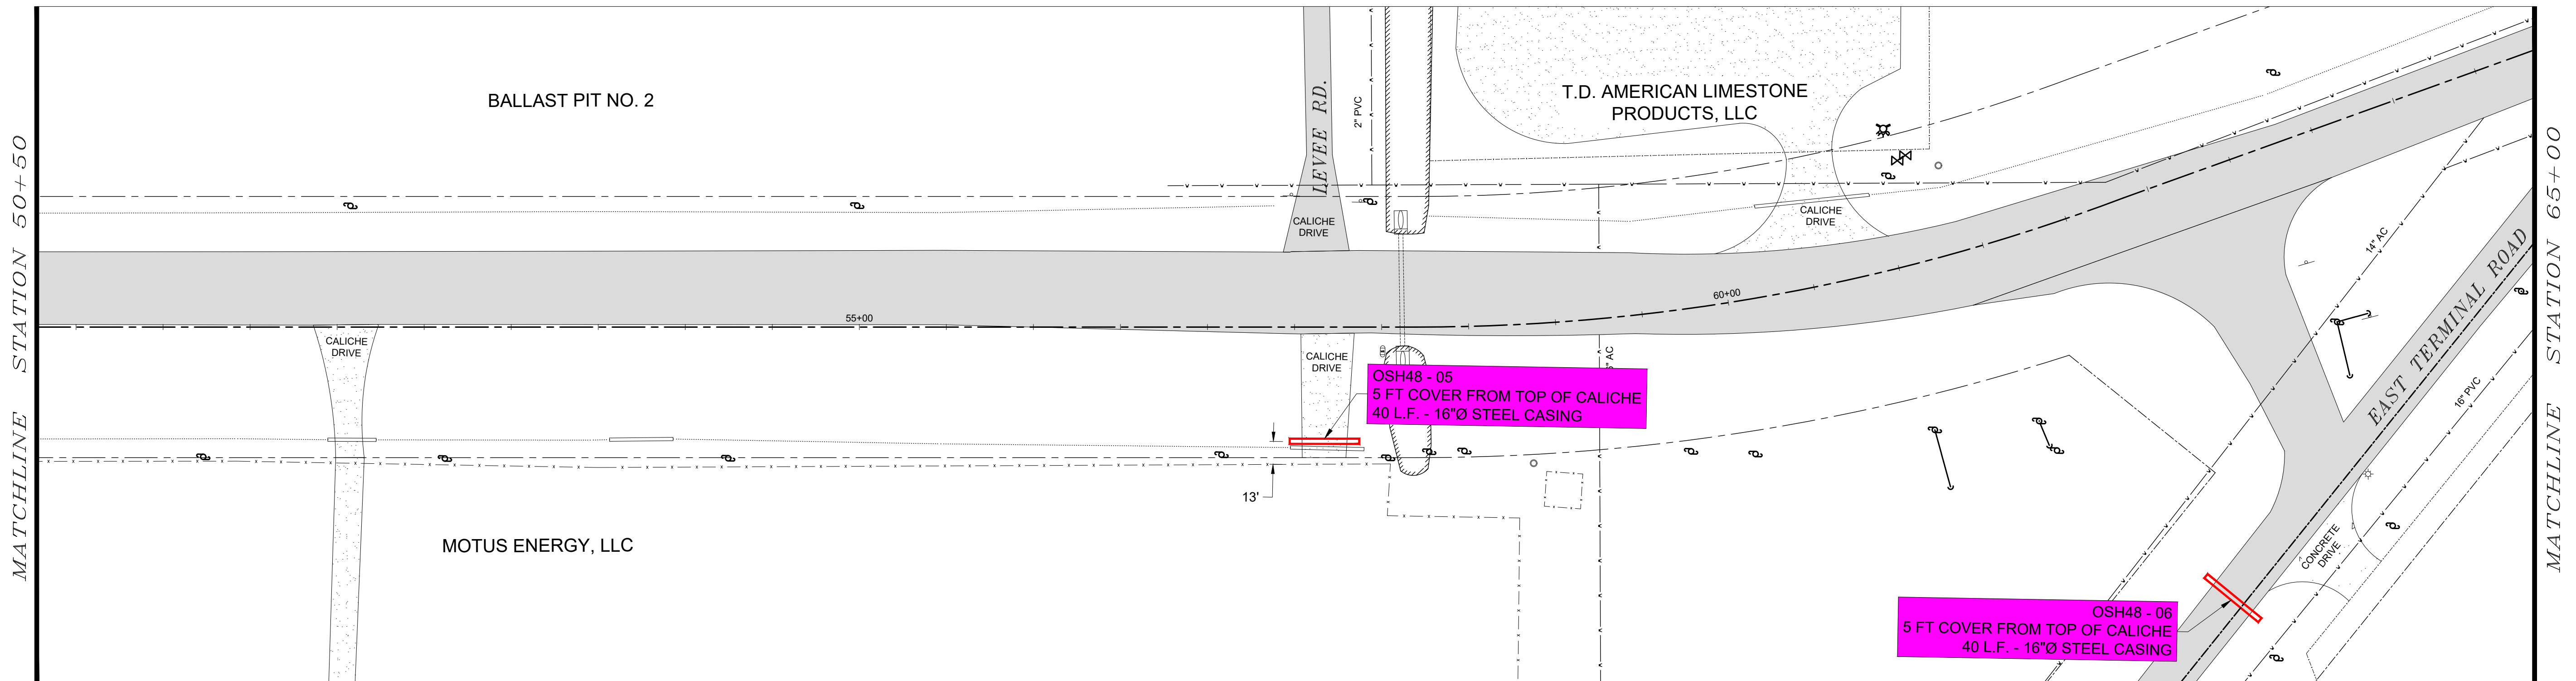

BROWNSVILLE NAVIGATION DISTRICT
ENGINEERING DEPARTMENT
BROWNSVILLE, TEXAS 78521
PHONE (956) 831-4592 1-800-378-5395
FAX (956) 831-6153
EMAIL achavez@portofbrownsville.com

DRAWN BY : D. ESTRADA	APPROVED BY :
DATE DRAWN : JANUARY 2023	REVISION DATE :
CHECKED BY : A. CHAVEZ II	DWG. NO.
SCALE : AS SHOWN	FILE NAME : Z:\david\18 IN WATERLINE - Old SH 48.dwg